

Plat of Survey


SITUATED ON MANOWA TRAIL, TOWN OF SUGAR CREEK, WISCONSIN

LOTS 1, 2 AND 3 IN BLOCK 6 IN LAKE WANDAWEGA HIGHLANDS SUBDIVISION, BEING IN THE NORTHEAST 1/4 OF SECTION 11, TOWN 3 NORTH, RANGE 16 EAST, TOWN OF SUGAR CREEK, WALWORTH COUNTY, WISCONSIN.

JUNE 30, 2001

BRIAN CHAPMAN

SURVEY NO. 160064-MS

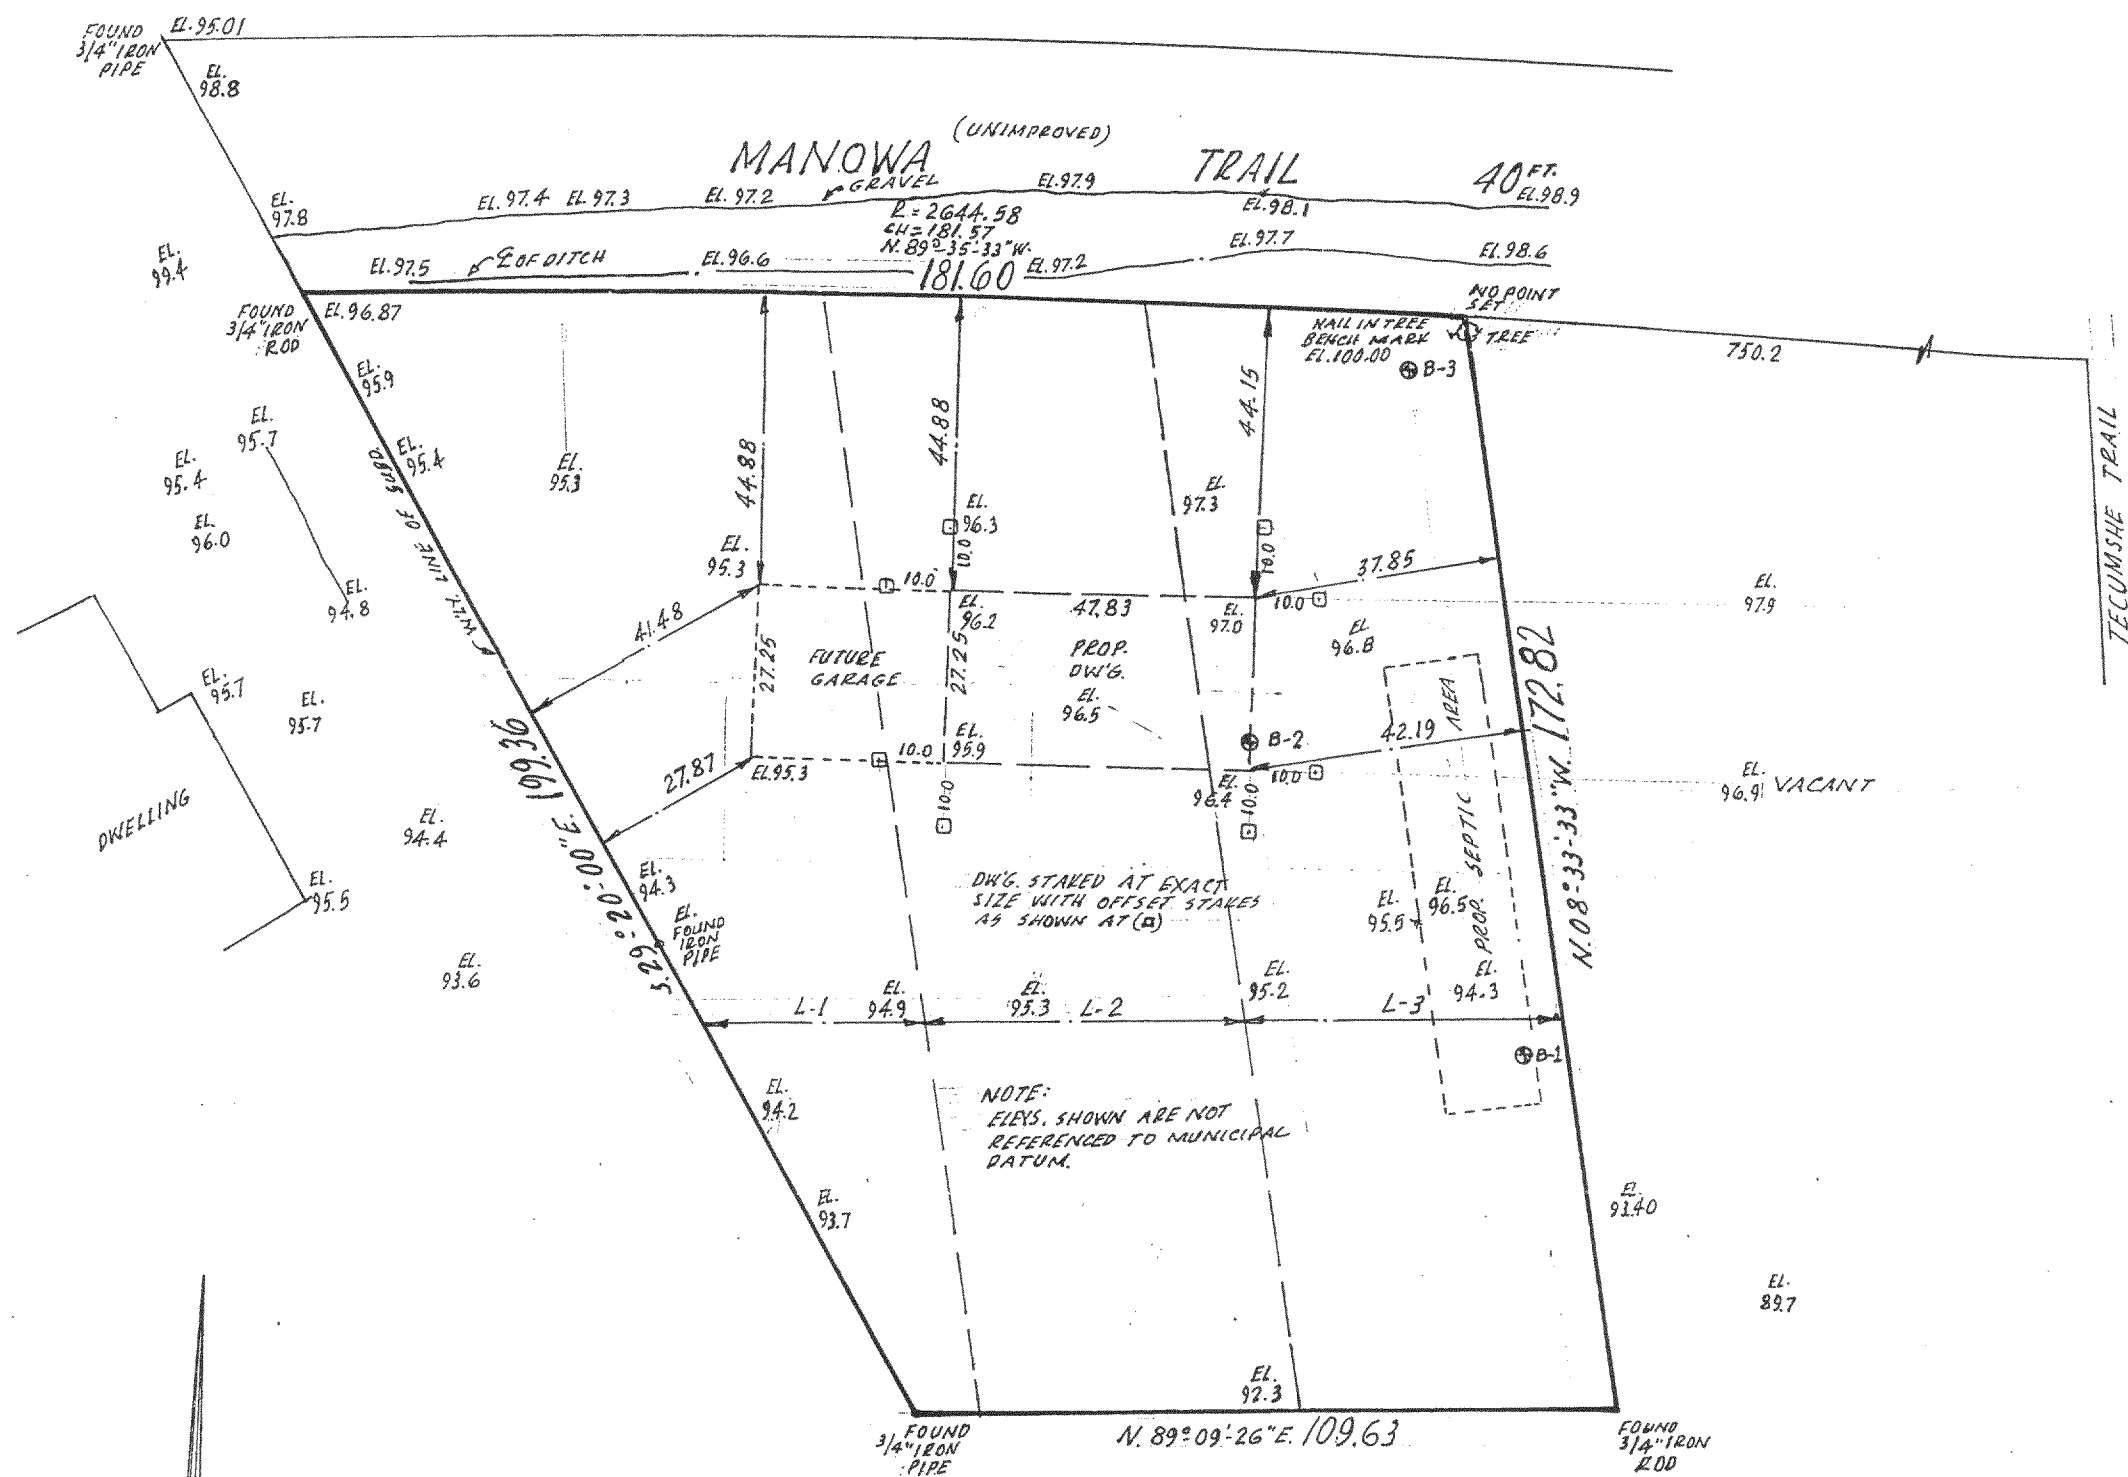

SCALE: 1" = 30'


National Survey & Engineering

16745 West Bluemound Rd., Suite 200
Brookfield, Wisconsin 53005-5938
Phone 262-781-1000
Fax 262-781-8466
www.nsae.com
160064/PS101B 30 MS.

I Certify that I have surveyed the above described property (Property), and the above map is a true representation thereof and shows the size and location of the Property, its exterior boundaries, the location and dimensions of all visible structures thereon, boundary fences, apparent easements and roadways and visible encroachments, if any.

This survey is made for the exclusive use of the present owners of the Property, and also those who purchase, mortgage, or guarantee the title thereto, within one (1) year from date hereof.

Donald C. Chapman
SURVEYOR

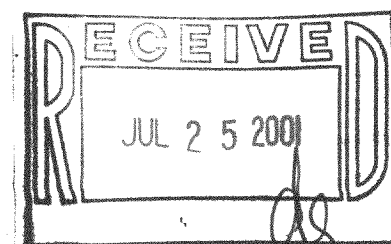

GWH-700

316-1307