


PLAT OF SURVEY

OF

LOTS 29, 30, 31, 32, 33, & 34 OF BLOCK 2, NORTH LAKE BEACH,
TRACK #3, LOCATED IN THE S.E. $\frac{1}{4}$ OF SECTION 5, AND
THE NE $\frac{1}{4}$ OF SECTION 8, T3N R1E, WALKWORTH COUNTY,
WISCONSIN.

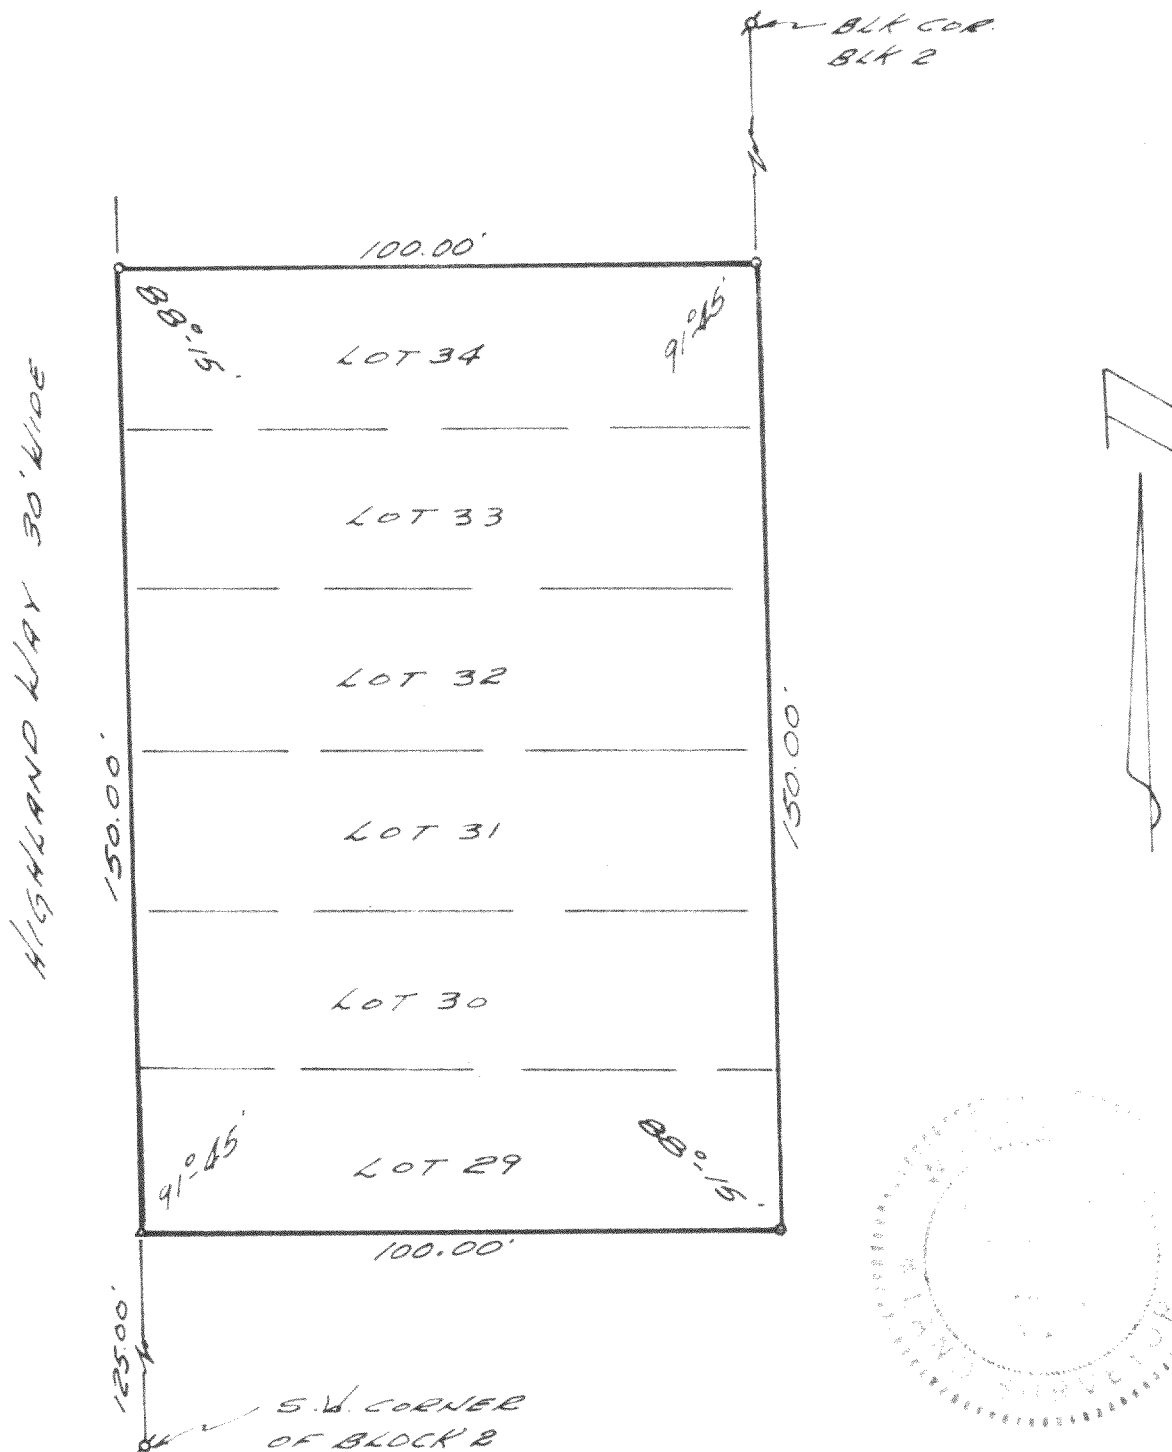

SURVEY AND PLAT BY

JENSEN & JOHNSON, INC.
CIVIL ENGINEERS AND SURVEYORS

Elkhorn, Wisconsin

LEGEND

- — Iron Pipe SET
- — Concrete Monument

Scale 1" = 30'

- ⊕ — IRON PIPE FOUND
- △ — IRON ROD SET

WE CERTIFY: That we have surveyed the above described property and that the plat shown hereon is an accurate survey and a true representation thereof and correctly shows the exterior boundary lines and all divisions of said property.

Date APRIL 17, 1974 Thomas P. Jensen

GNLB3-351



Wisconsin Registered Land Surveyor, No. S-1064

316-1307

PLAT OF SURVEY

OF

LOTS 29, 30, 31, 32, 33, & 34 OF BLOCK 2, NORTH LAKE BEACH,
TRACK #3, LOCATED IN THE S.E. $\frac{1}{4}$ OF SECTION 5, AND
THE NE $\frac{1}{4}$ OF SECTION 8, T3N R1E, WALKWORTH COUNTY,
WISCONSIN.

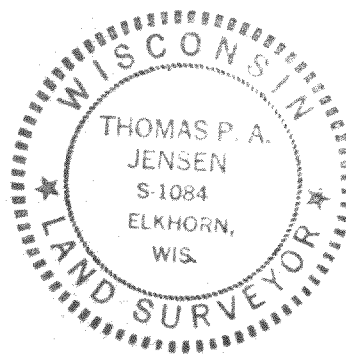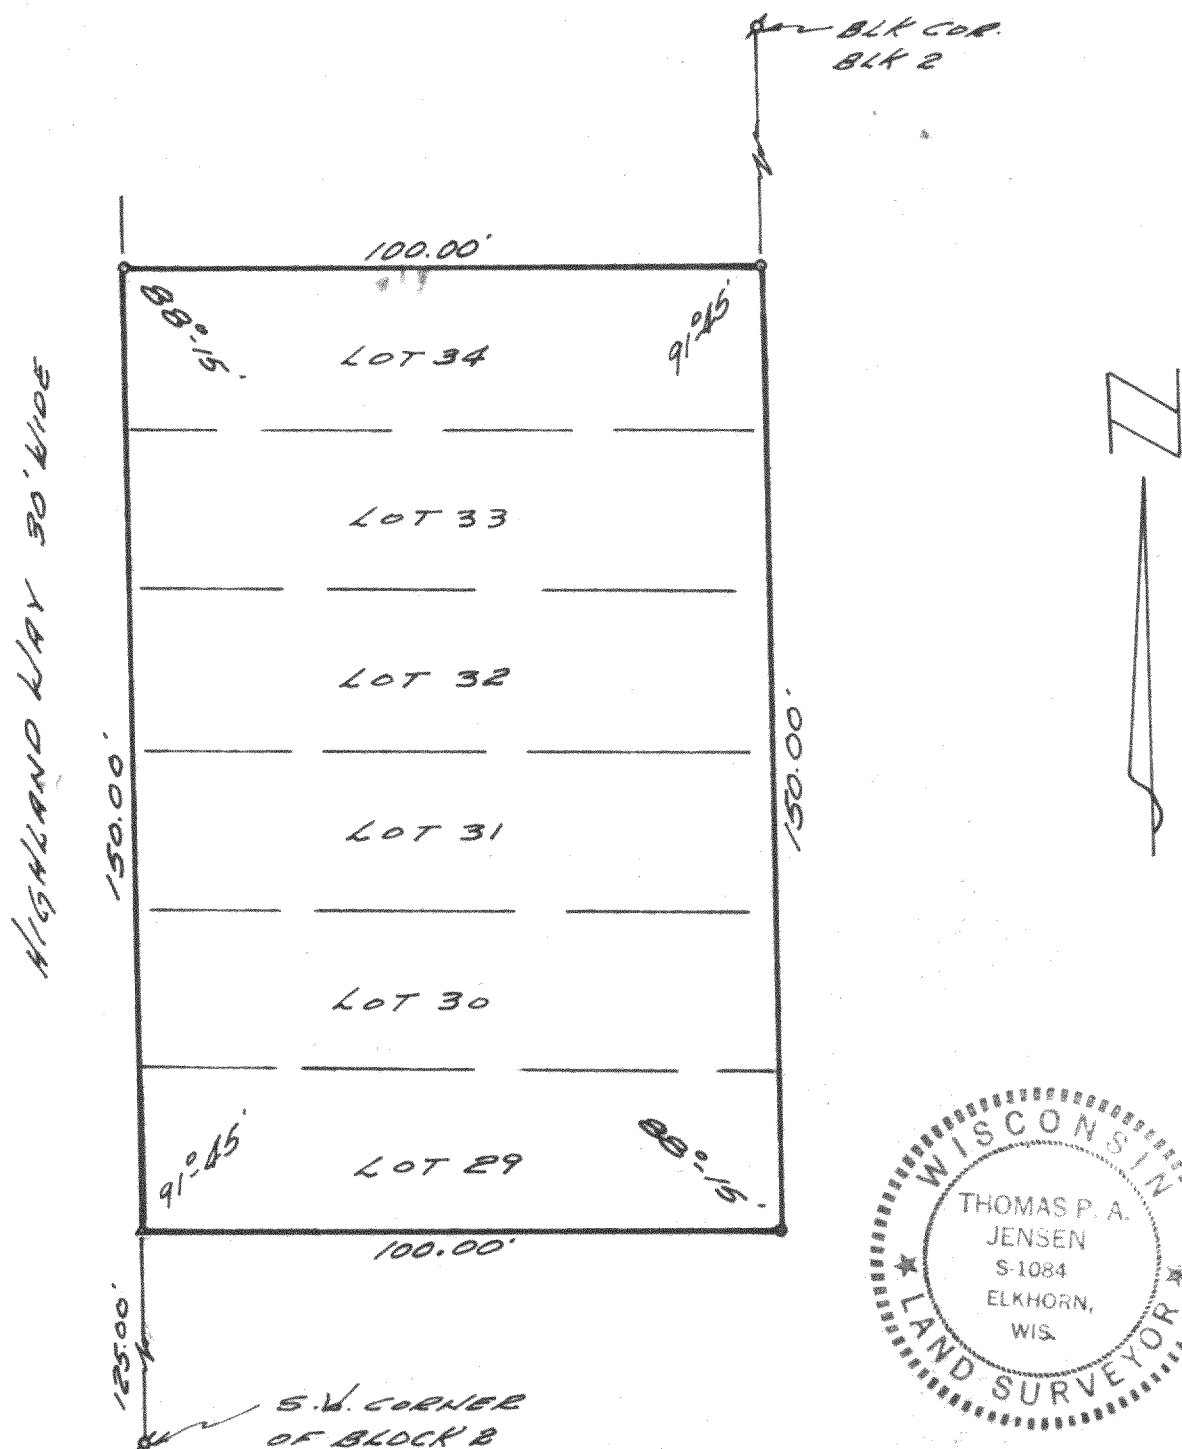

SURVEY AND PLAT BY

JENSEN & JOHNSON, INC.
CIVIL ENGINEERS AND SURVEYORS

Elkhorn, Wisconsin

LEGEND

- — Iron Pipe SET
- — Concrete Monument

Scale 1" = 30'

- ⊗ — IRON PIPE FOUND
- ▲ — IRON ROD SET

WE CERTIFY: That we have surveyed the above described property and that the plat shown hereon is an accurate survey and a true representation thereof and correctly shows the exterior boundary lines and all divisions of said property.

Date APRIL 17, 1974 Thomas P. A. Jensen

GNLB3-351

Wisconsin Registered Land Surveyor, No. S-1084

316-1305