

PLAT OF SURVEY

RSV
ENGINEERING, INC.

Engineers • Land Surveyors • Environmental Scientists
801 MAIN STREET MUKWONAGO, WISCONSIN 53149 (262)363-2004

FOR: KENNETH & PAULA MCGOWAN

DATE: 03-14-02

DESCRIPTION:

UNIT 29, LAUDERDALE LAKES ESTATES A CONDOMINIUM, LOCATED IN THE NW¹/₄ AND SW¹/₄ OF THE SE¹/₄ OF SECTION 1 AND THE NW¹/₄ OF THE NE¹/₄ OF SECTION 12, TOWN 3 NORTH, RANGE 16 EAST, TOWN OF SUGAR CREEK, WALWORTH COUNTY, WISCONSIN.



LEGEND

○ FOUND IRON PIPE

86.76

ELEVATIONS AT BUILDING
AND 15' FROM CORNERS

SCALE:
1" = 50'

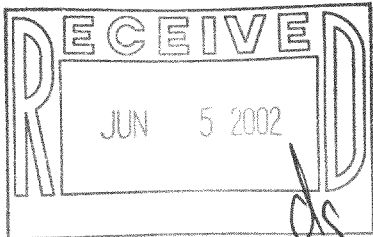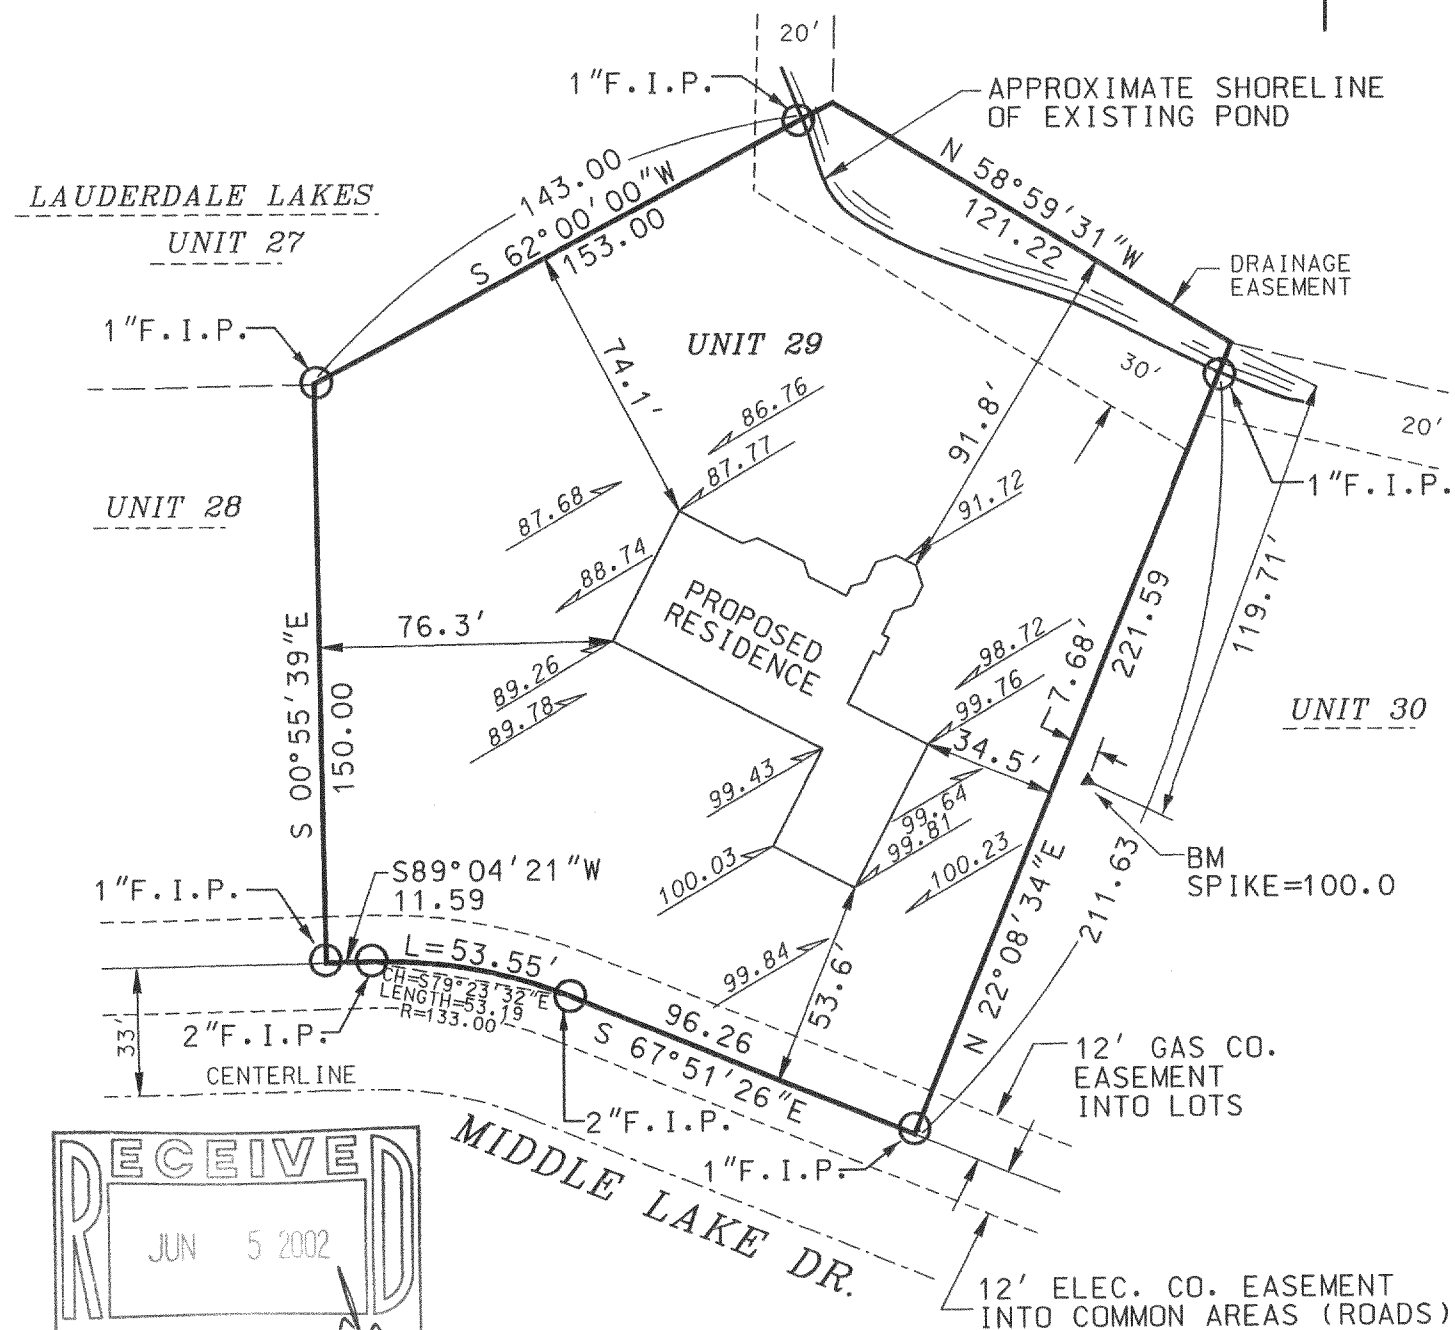

THE ABOVE MAP IS A TRUE REPRESENTATION THEREOF AND SHOWS THE SIZE AND LOCATION OF ALL THE PROPERTY, EXTERIOR BOUNDARIES, THE LOCATION OF ALL VISIBLE BOUNDARY FENCES, APPARENT EASEMENTS, ROADWAYS AND VISIBLE ENCROACHMENTS, IF ANY.

THIS SURVEY IS MADE FOR THE USE OF THE PRESENT OWNERS OF THE PROPERTY, AND ALSO THOSE WHO PURCHASE, MORTGAGE OR GUARANTEE TITLE THERETO WITHIN ONE (1) YEAR FROM DATE HERETO.

THIS IS ORIGINAL
PRINT ONLY IF
SEAL IS IMPRINTED
IN RED

BRADFORD L. SPENCER, R.L.S. 2069
RSV DATA5/02086.DGN

GUE-8

316-1369

