



SOUTH WEST CORNER - 2 1/2' NORTH WEST CORNER
SECTION 3, T3N R1E

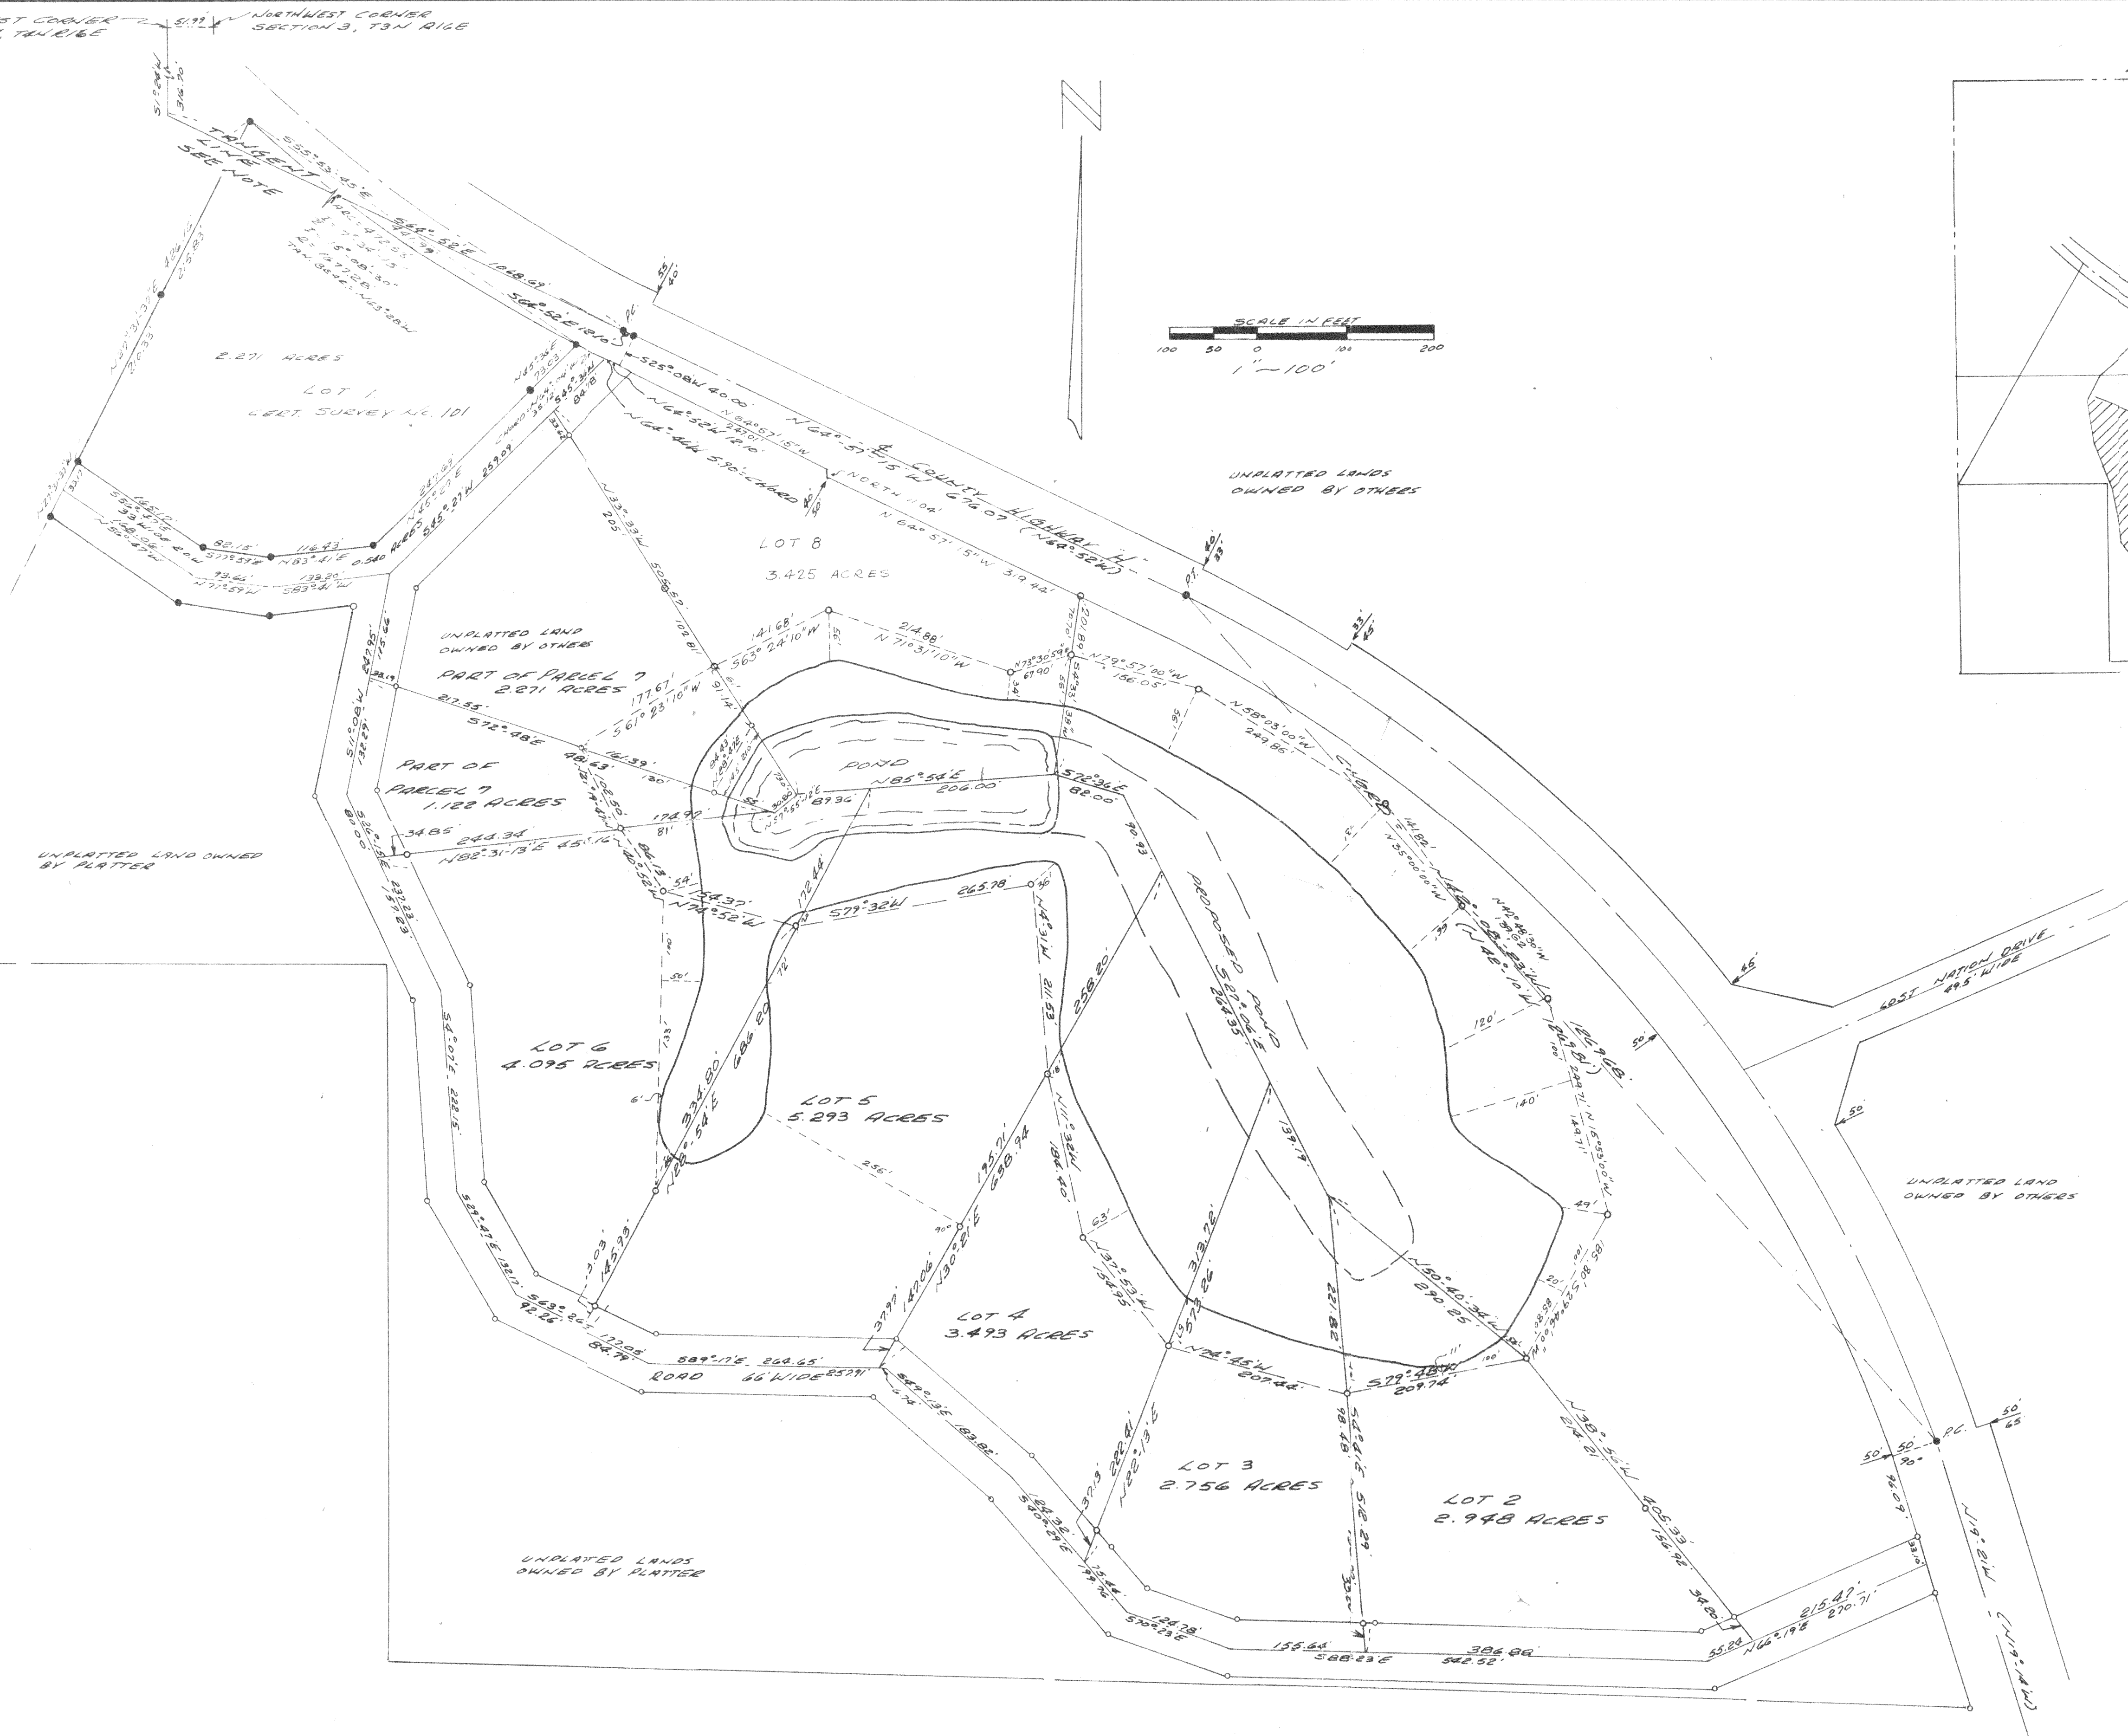



LOCATION SKETCH

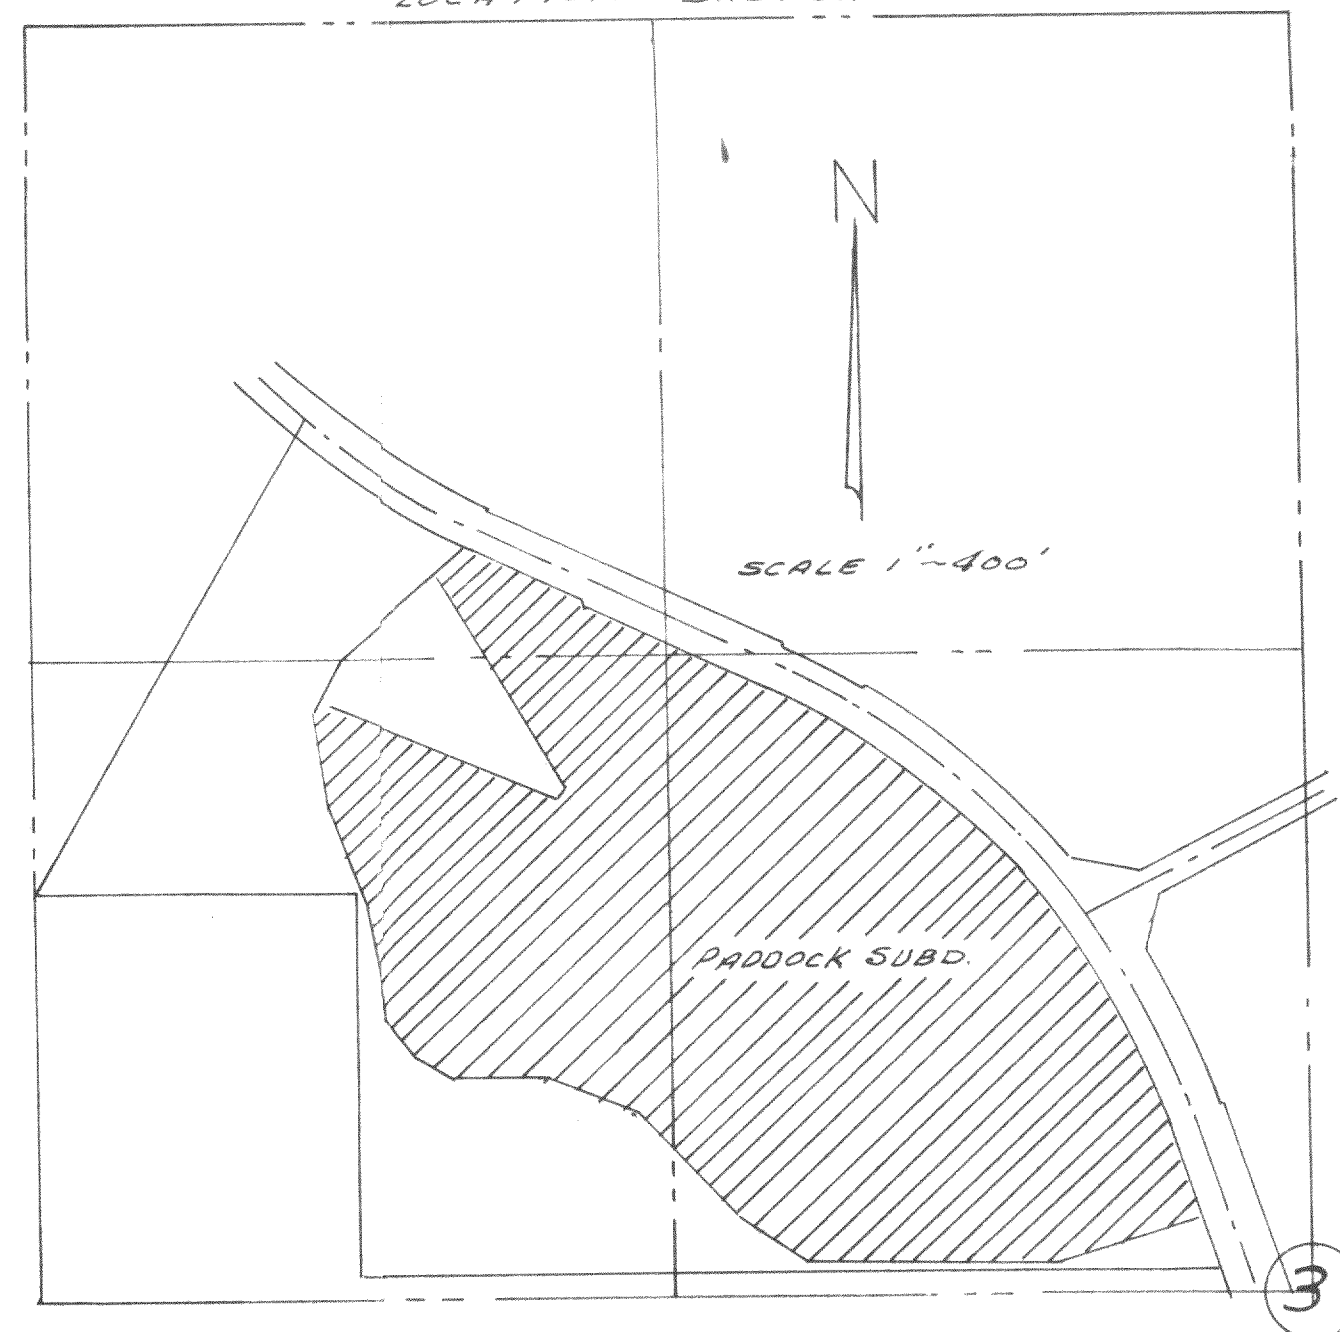

LEGEND
● - IRON PILE FOUND OR IRON BAR SET
○ - IRON PIPE SET
NOTE: BEARING BASED ON
HIGHWAY CURVE TANGENT
LINE.
P.C. = POINT OF CURVATURE
P.T. = POINT OF TANGENT
() - RECORDED AS

PART OF
UNRECORDED PLAT
PADDOCK SUBDIVISION
A SUBDIVISION LOCATED IN THE NORTHWEST 1/4
OF SECTION 3, T3N R1E, WALWORTH
COUNTY, WISCONSIN
OWNER - M. PADDOCK

DRAWN BY TRAJENSEN	JENSEN & JOHNSON CIVIL ENGINEERS ELKHORN, WIS. DATE JAN. 1971	SCALE: 1" = 100'
CHECKED BY D. Jensen		REVISED
APPROVED BY		SHEET NO. 1 OF 1

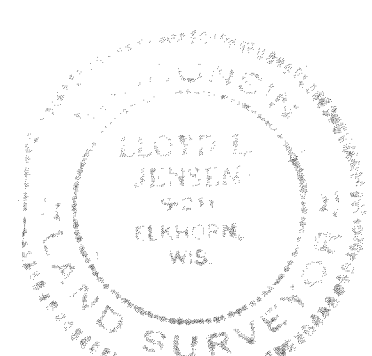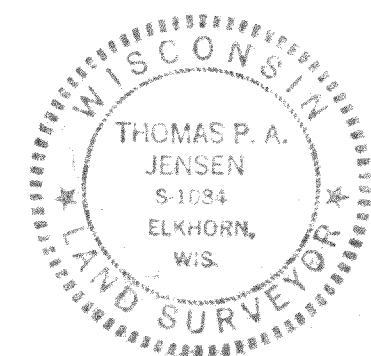

SC-3-7D, SC-3-7E
" 3-7E, " 3-7H
SC-3-7F