


LEGEND
 O - IRON PIPE SET
 ● - IRON PIPE FOUND
 SCALE 1"=20'

DESCRIPTION:
 LOTS 14, 15, 16, 17, 36, 37, 38, 39, 40, BLOCK 51 OF LAKE WANDAWEGA SUBDIVISION, LOCATED IN SECTION 2, T.3N, R.16E, TOWNSHIP OF SUGAR CREEK, COUNTY OF WALWORTH, STATE OF WISCONSIN.

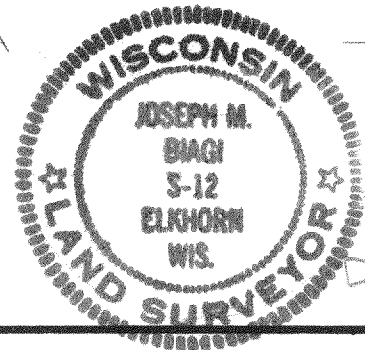


CERTIFICATE: I, JOSEPH M. BIAGI, SURVEYOR, DO HEREBY CERTIFY THAT I HAVE SURVEYED THE PROPERTY HEREON DESCRIBED.

DATE: SEPT. 27, 1974

Joseph M. Biagi
 JOSEPH M. BIAGI RLS 12


REVISIONS			SURVEY FOR:		
NO.	DATE	BY	MRS. IRENE C. OUSKA		
1			LOTS 14, 15, 16, 17, 36, 37, 38, 39, 40 BLK 51 LAKE WANDAWEGA SUBDIVISION		
2					
3			DRAWN BY JPR	SCALE 1"=20'	MATERIAL
4			CHK'D HWG	DATE 9-24-74	DRAWING NO.
5			TRACED	APP'D	104-74

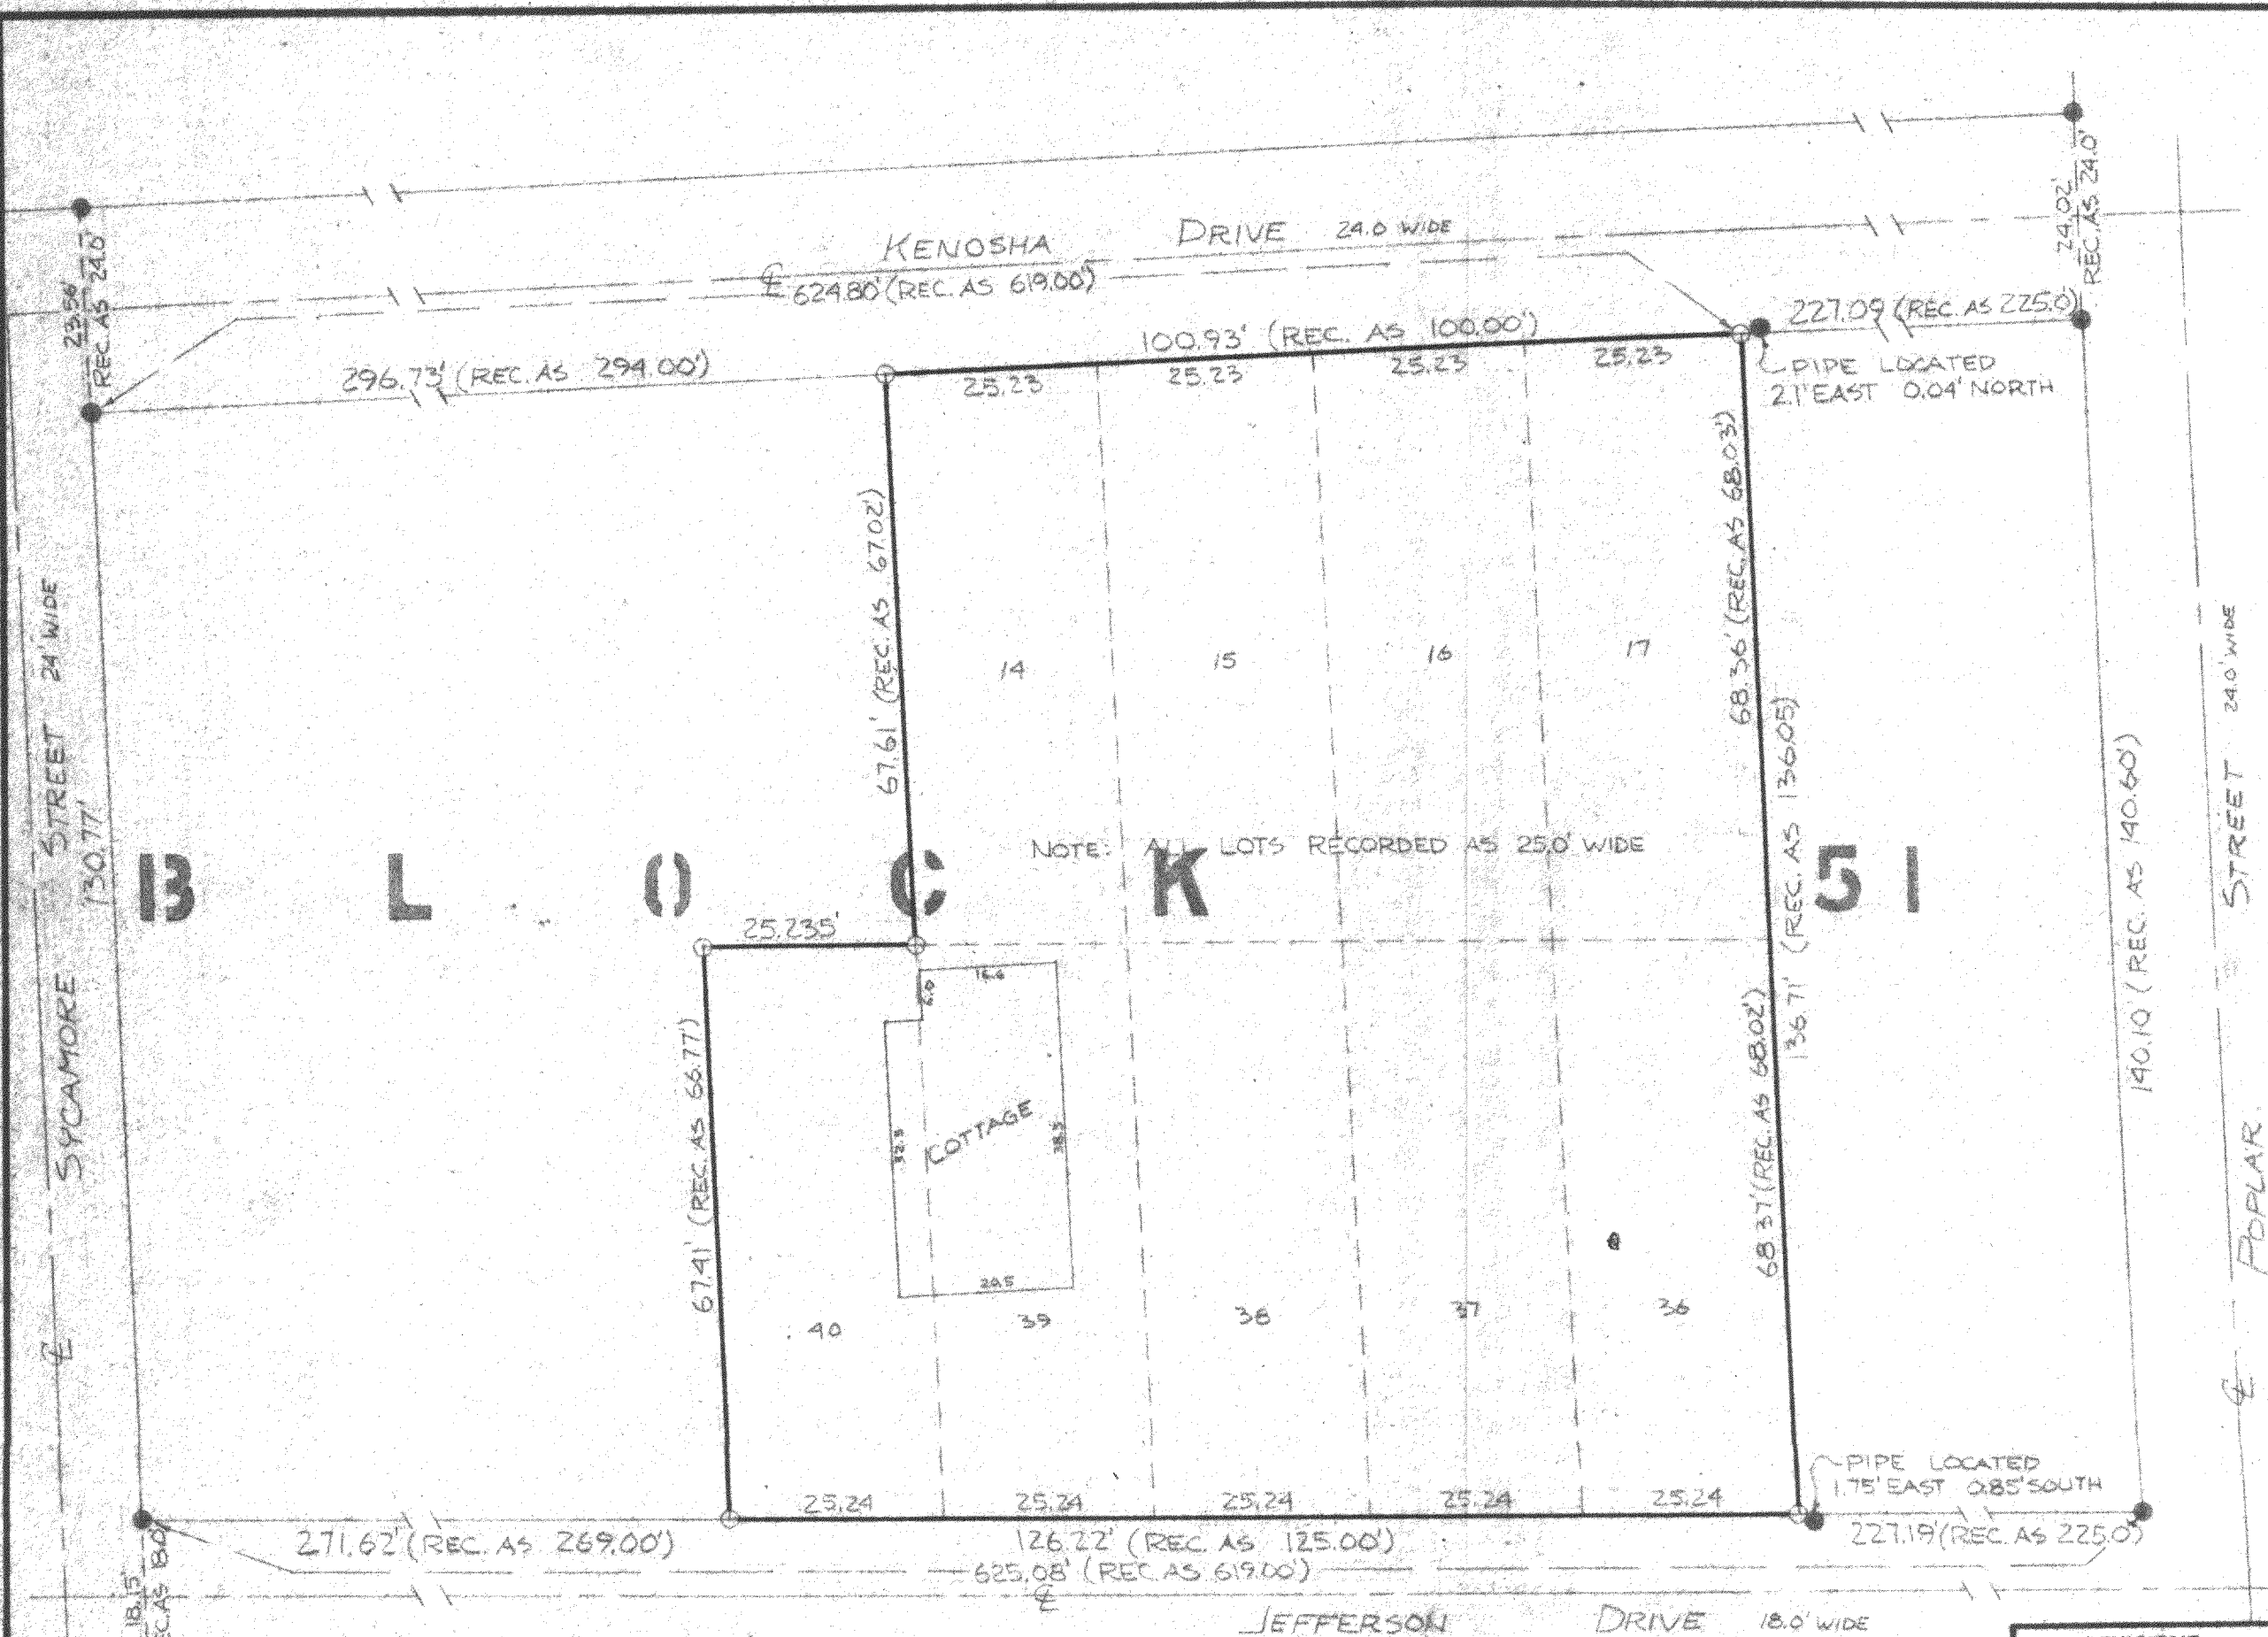

LEGEND
 O- IRON PIPE SET
 ●- IRON PIPE FOUND
 SCALE 1"=20'

DESCRIPTION:
 LOTS 14, 15, 16, 17, 36, 37, 38, 39, 40, BLOCK 51 OF LAKE WANDAWEGA SUBDIVISION, LOCATED IN SECTION 2, T.3N, R.16E, TOWNSHIP OF SUGAR CREEK, COUNTY OF WALWORTH, STATE OF WISCONSIN.

G-LW-62-
 11-69

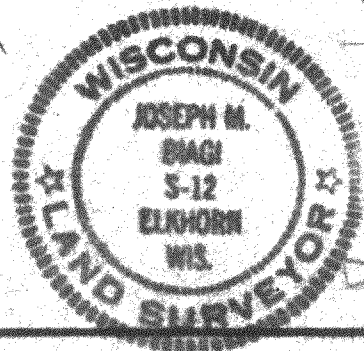

CERTIFICATE: I, JOSEPH M. BIAGI, SURVEYOR, DO HEREBY CERTIFY THAT I HAVE SURVEYED THE PROPERTY HEREON DESCRIBED.

DATE: SEPT. 27, 1974

Joseph M. Biagi
 JOSEPH M. BIAGI
 RLS 12

REVISIONS			SURVEY FOR:		
NO.	DATE	BY	MRS. IRENE C. OUSKA		
1			LOTS 14, 15, 16, 17, 36, 37, 38, 39, 40 BLK 51		
2			LAKE WANDAWEGA SUBDIVISION		
3			DRAWN BY JPR	SCALE 1"=20'	MATERIAL
4			CHK'D HWG	DATE 9-24-74	DRAWING NO.
5			TRACED	APP'D	104-74