
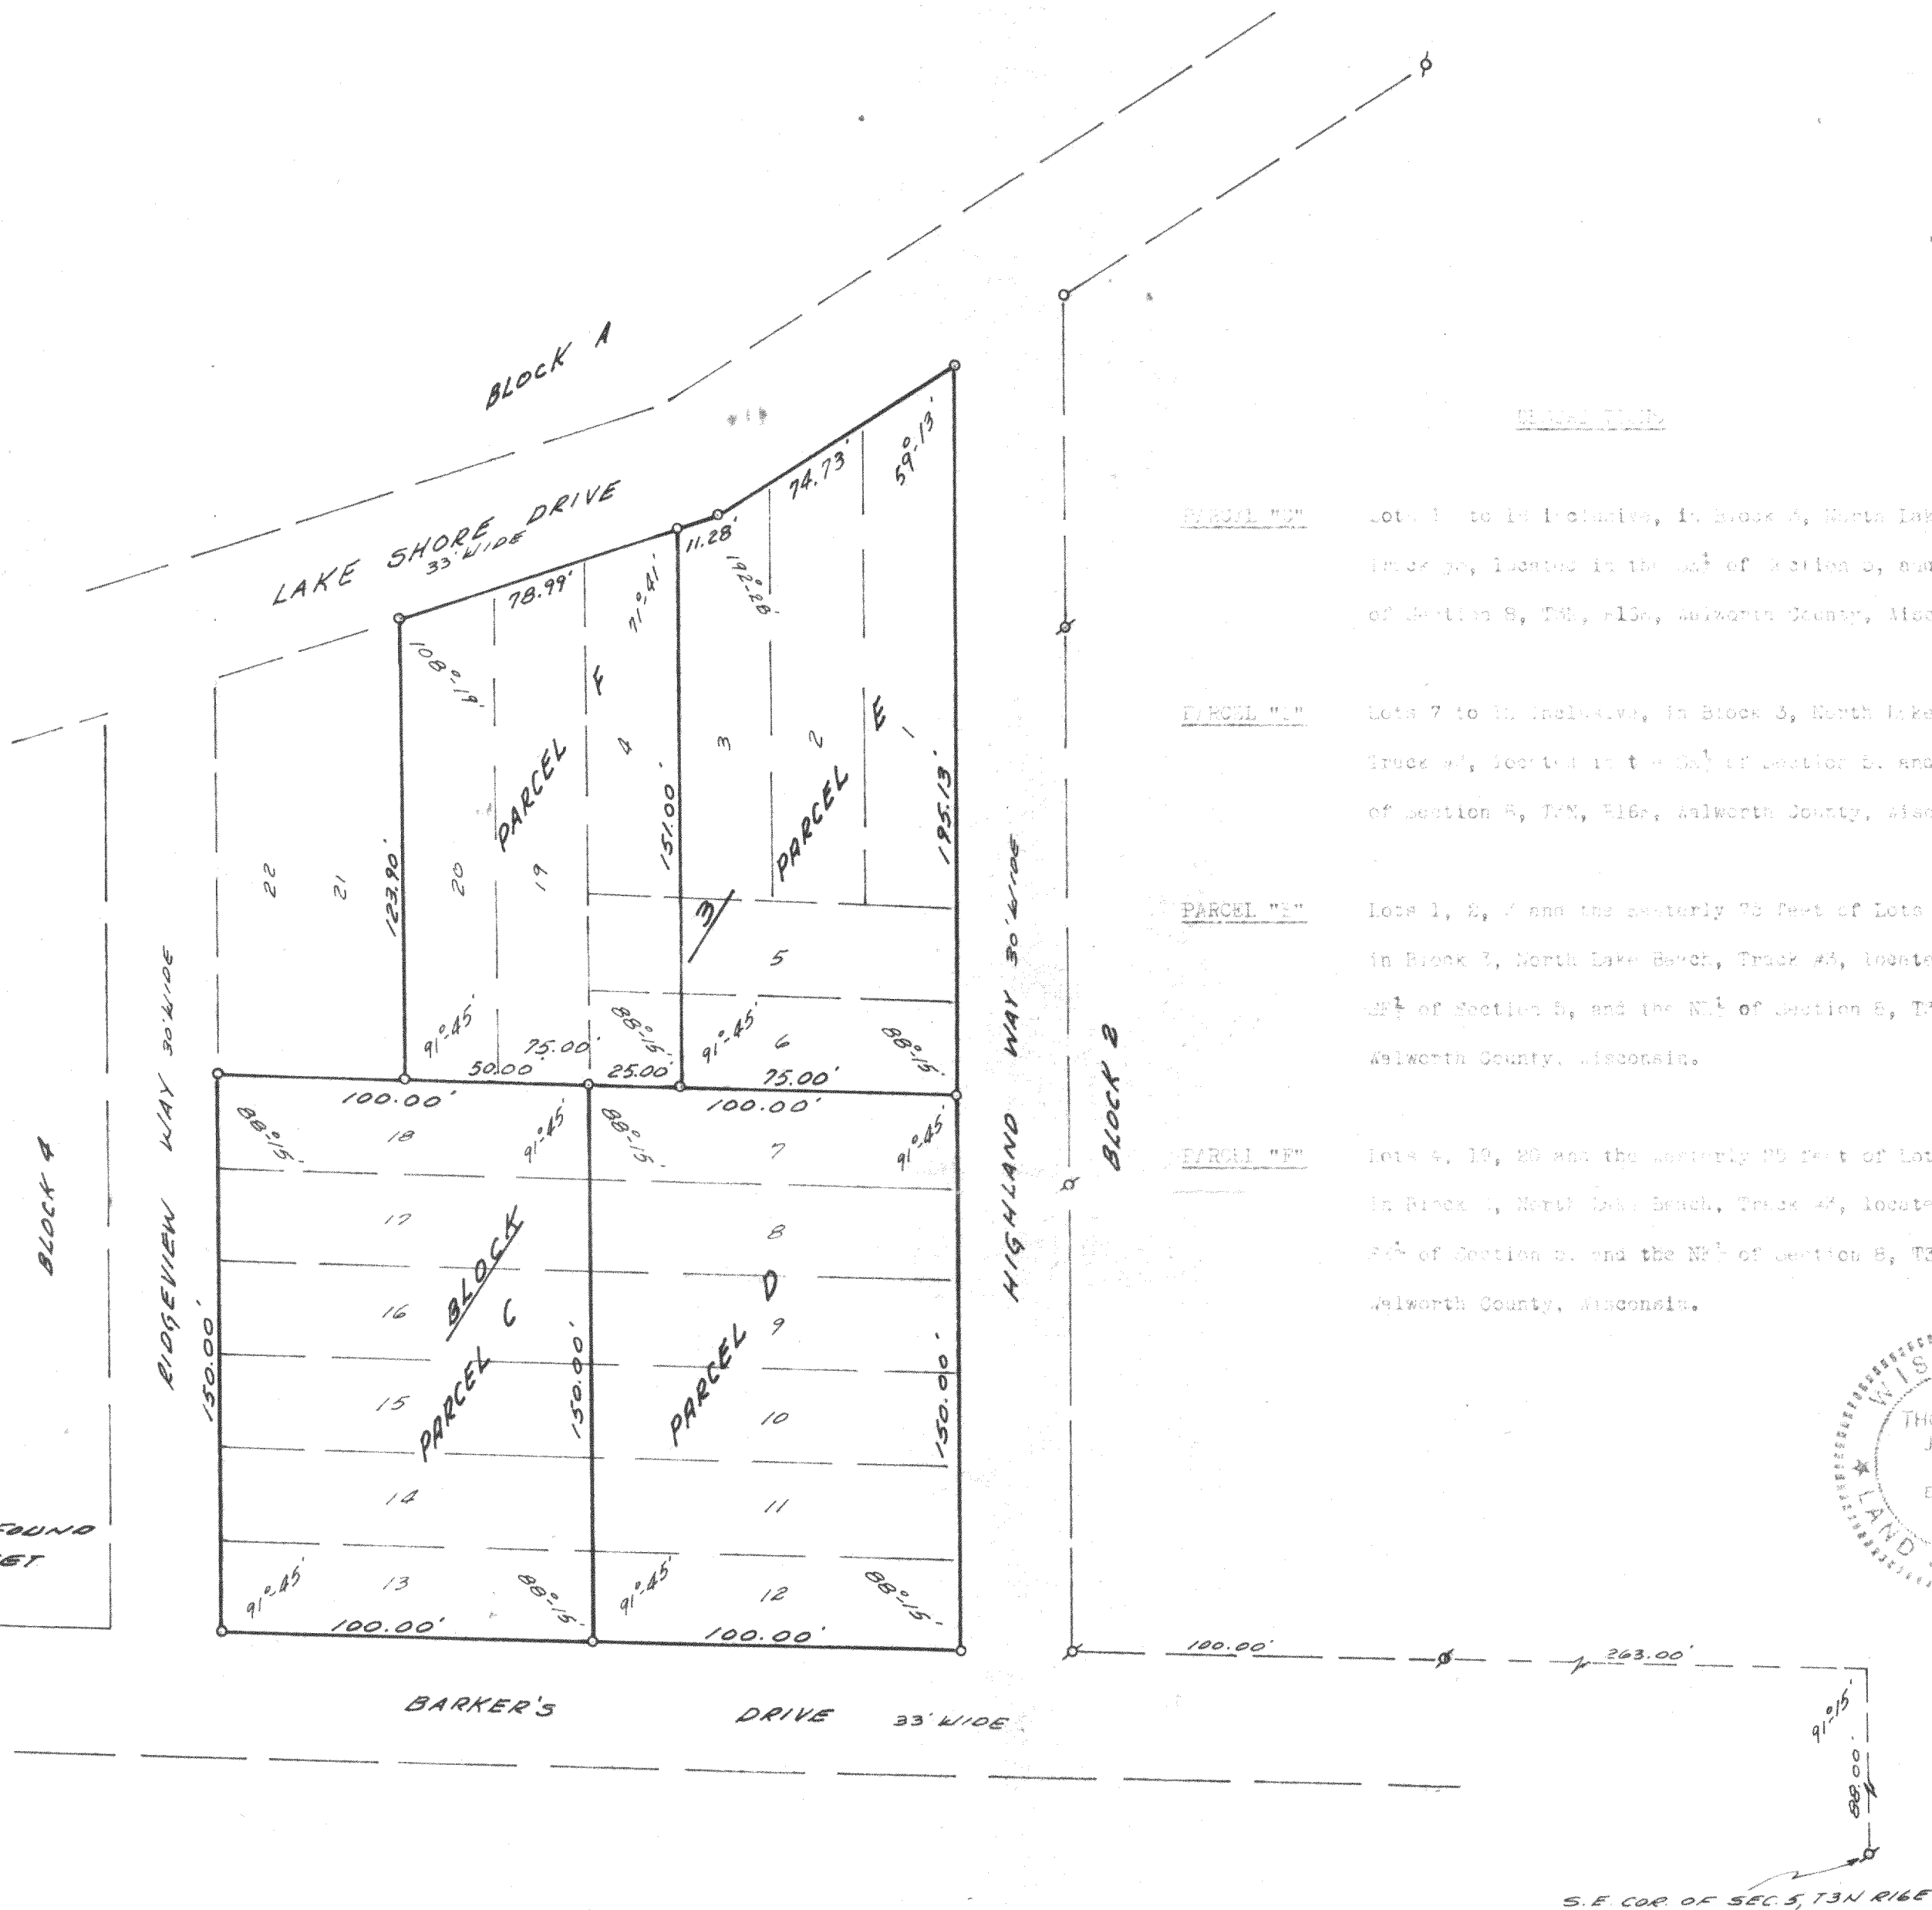


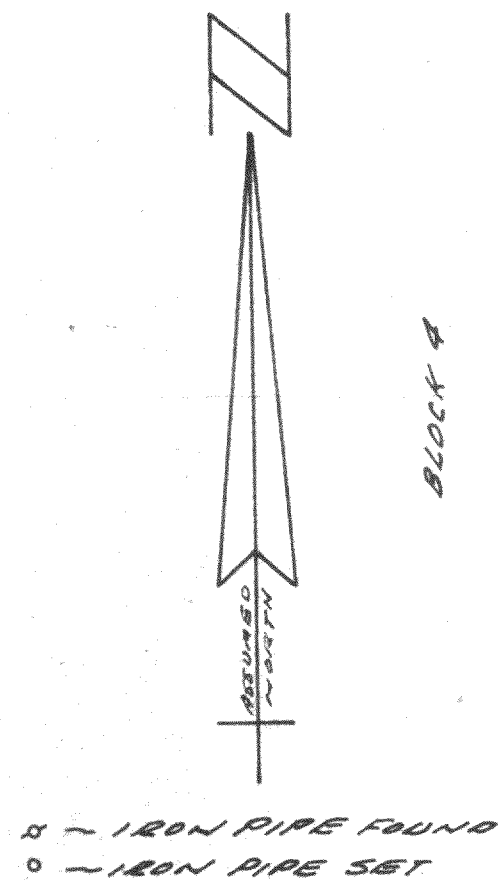

I CERTIFY: THAT I HAVE SURVEYED THE ABOVE DESCRIBED PROPERTY AND THAT THE PLAT SHOWN HEREON IS AN ACCURATE SURVEY AND A TRUE REPRESENTATION THEREOF AND CORRECTLY SHOWS THE EXTERIOR BOUNDARY LINES AND ALL DIVISIONS OF SAID PROPERTY.

PLAT OF SURVEY OF

LOTS 1 ~ 20, BLOCK 3, NORTH LAKE BEACH,
TRACK #3, LOCATED IN THE SE $\frac{1}{4}$ OF SECTION
5, AND THE NE $\frac{1}{4}$ OF SECTION 8, T3N R16E,
WALWORTH COUNTY, WISCONSIN.

Thomas P. A. Jensen
SURVEYOR

SCALE 1" = 40'

DATE MAY 3, 1974

GNLB3-35~~5~~
355A
356
356A
357 and 35~~8~~