

PREPARED FOR:
WHY USA
8831 W. GREENFIELD AVE.
WEST ALLIS, WI
53214


J.K. SURVEYING INC.
N3705 WILLOWBEND LANE
LAKE GENEVA, WI, 53147
262-248-3697

PLAT OF SURVEY

- OF -

LOTS 23 AND 24 BLOCK 8 LAKE WANDAWEGA SUBDIVISION
LOCATED IN SECTION 2, T.3.N. R.16.E, WALWORTH COUNTY,
WISCONSIN.

ALSO: A PARCEL OF LAND LOCATED IN SECTION 2, T.3.N., R.16.E
WALWORTH COUNTY, WISCONSIN. DESCRIBED AS FOLLOWS:
COMMENCING AT THE NORTHEAST CORNER OF SAID BLOCK 8;
THENCE N 86°07'45" W ALONG THE NORTH LINE OF SAID BLOCK
8, 50.00 FEET TO THE PLACE OF BEGINNING; THENCE S 00°35' E
100.00 FEET; THENCE N 86°07'45" W 100.00 FEET; THENCE
N 00°35' W 100.00 FEET TO THE NORTH LINE OF SAID BLOCK 8;
THENCE S 86°07'45" E 100.00 FEET TO THE PLACE OF BEGINNING,
CONTAINING 0.229 ACRES OF LAND FORMERLY KNOWN AS LOTS
19 THRU 22 ALL INCLUSIVE IN BLOCK 8 LAKE WANDAWEGA
SUBDIVISION.

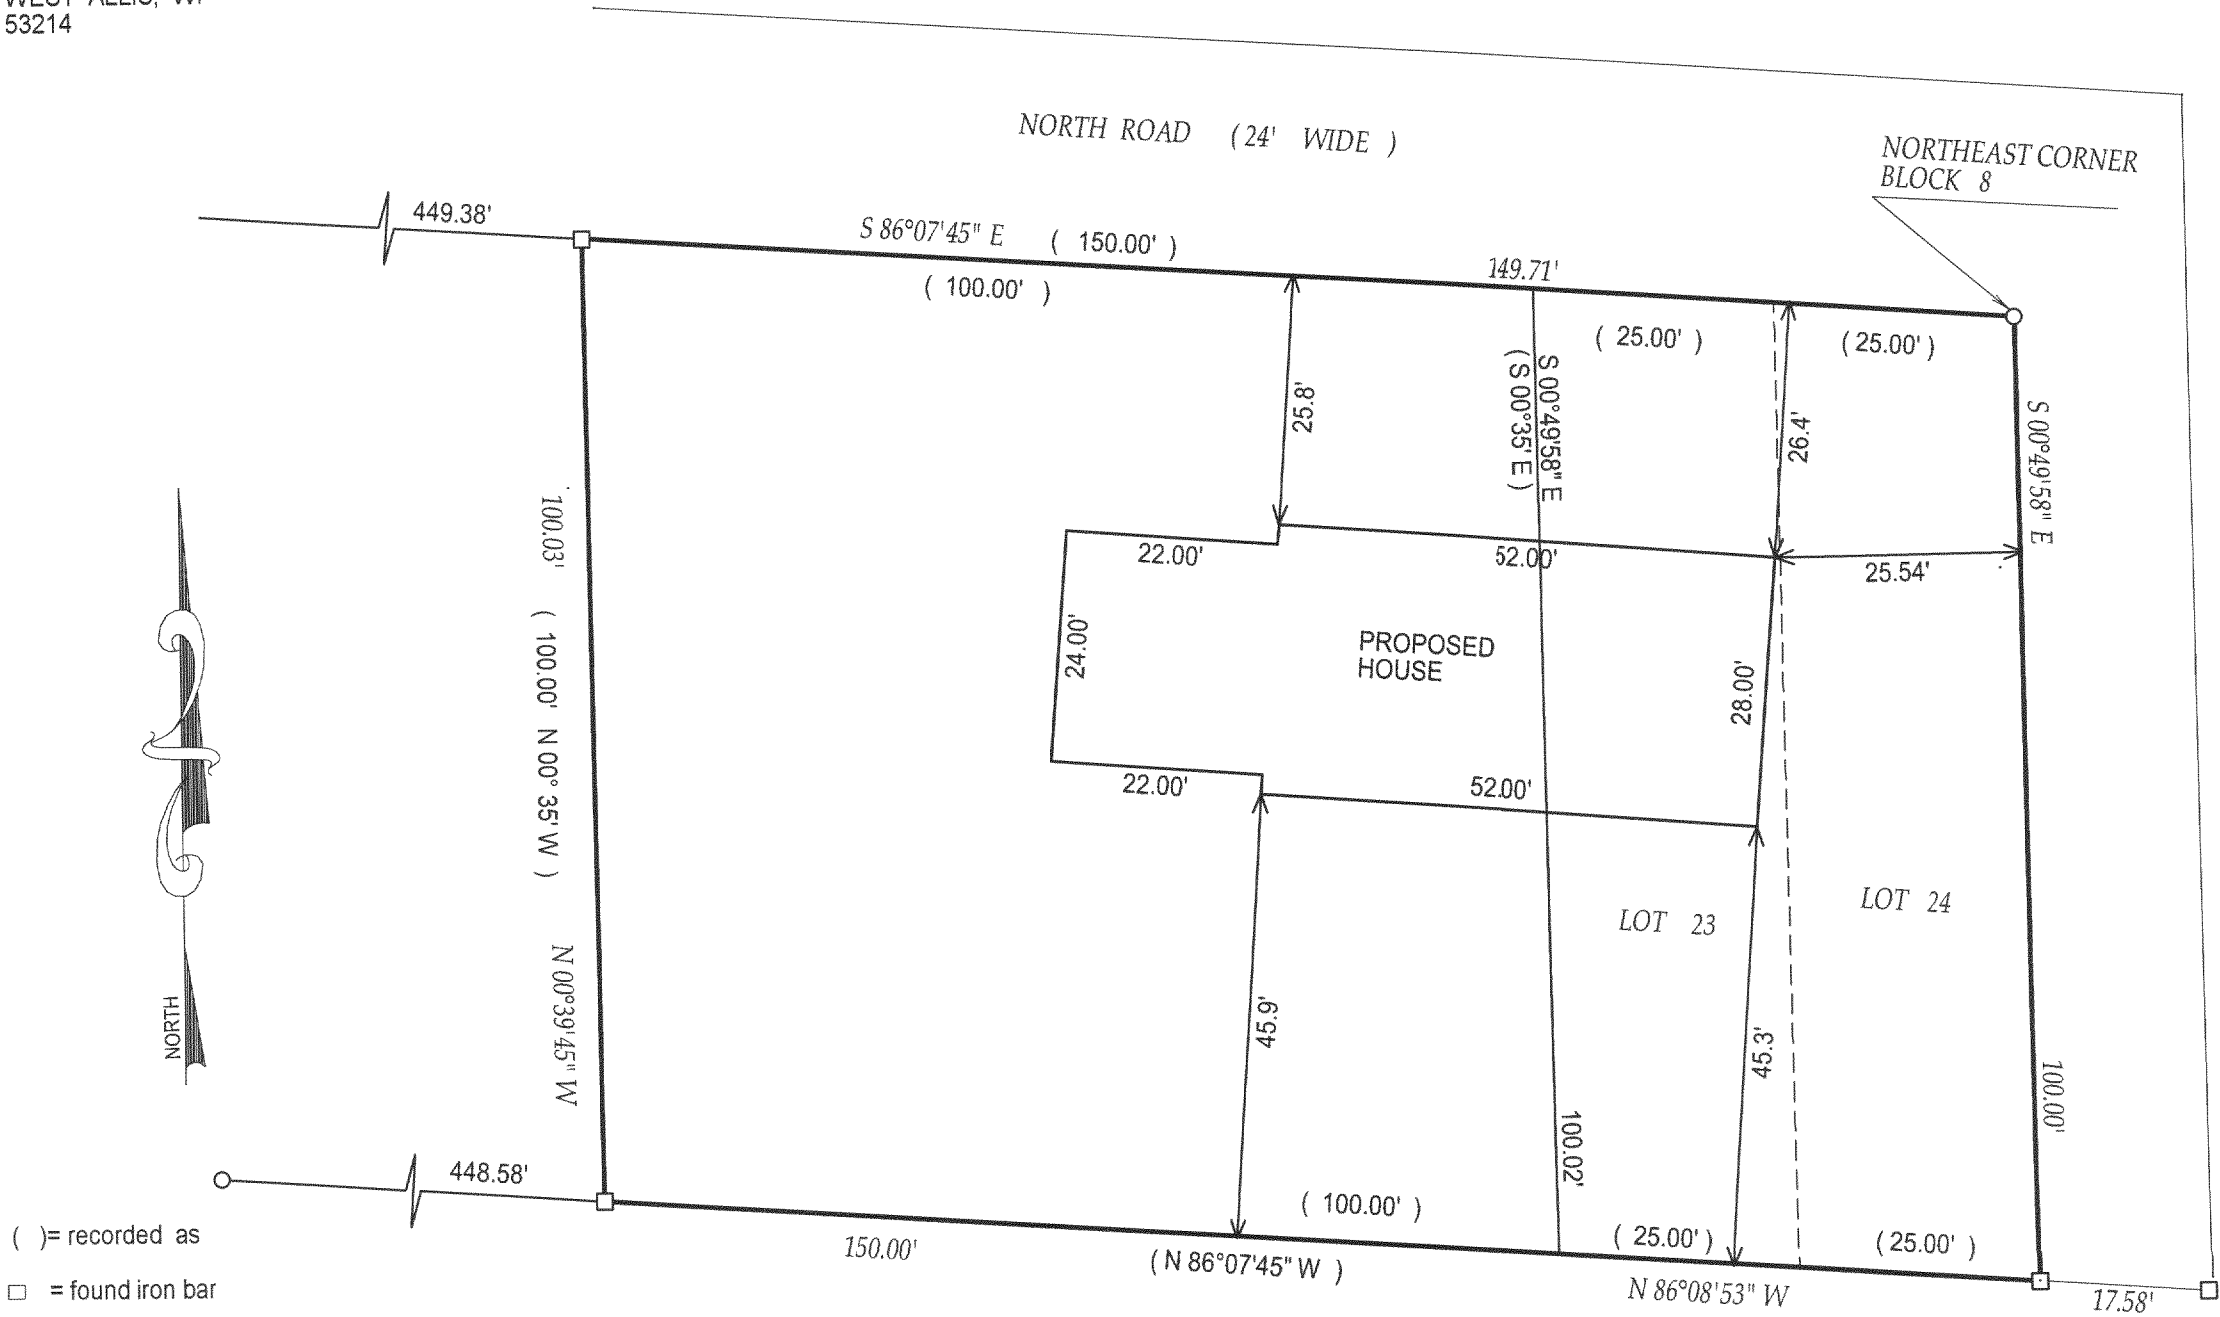

- () = recorded as
□ = found iron bar
○ = found iron pipe
● = set iron pipe
■ = set iron bar

SCALE 1" = 20'

JOB # 03-533


TAX ID # GSC-2-13 & GLW-4

COMPARE LEGAL DESCRIPTION ABOVE AND DRAWING WITH DEED. FOR BUILDING RESTRICTIONS AND
EASEMENTS NOT SHOWN, REFER TO DEED, ABSTRACT SOURCES AND LOCAL MUNICIPAL CODES. NOTIFY
THE SURVEYOR IMMEDIATELY OF ANY DISCREPANCY.

"I hereby certify that I have surveyed the above described property and that
the above map is a true representation thereof and shows the size and
location of all visible structures, apparent easements and encroachments
if any."

This survey is made for the present owners of the property, and those who
purchase, mortgage, or guarantee the title thereto, within one year from
the date hereof.

DATED THIS 9th, DAY OF SEPTEMBER, 2003

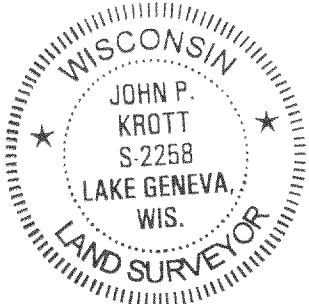

John P. Krott

JOHN KROTT S - 2258
Wisconsin Registered Land Surveyor
(original if signed in red)

316-1552