

PLAT OF SURVEY -OF-

LOT 12, POPLAR RIDGE SUBDIVISION, BEING A REDIVISION OF LOTS 45 - 47, BLOCK 68 AND LOTS 25 AND 26 BLOCK 74, LAKE WANDAWEGA SUBDIVISION, BEING A PART OF GOVERNMENT LOT 1 OF SECTION 1 AND PART OF GOVERNMENT LOT 1 OF SECTION 2, ALL IN TOWN 3 NORTH, RANGE 16 EAST OF THE FOURTH PRINCIPAL MERIDIAN, TOWN OF SUGAR CREEK, WALWORTH COUNTY, WISCONSIN.


SURVEY FOR: SOUTHEASTERN WISCONSIN HOUSING CORP.

PROPOSED FN. FL.: _____

PROPOSED ADDRESS: _____ EVERGREEN LANE

PROPOSED YD. GR.: _____

PROPOSED DWELLING WAS STAKED ON ACTUAL CORNERS WITH 7 FOOT CONTROL ON THE LONGEST HOUSE LINE. THE CONTRACTOR WILL BE RESPONSIBLE TO FIELD VERIFY ALL STAKES FOR LOCATION AND DIMENSION PRIOR TO CONSTRUCTION. IF ANY DISCREPANCIES OCCUR NOTIFY THIS OFFICE AT ONCE.

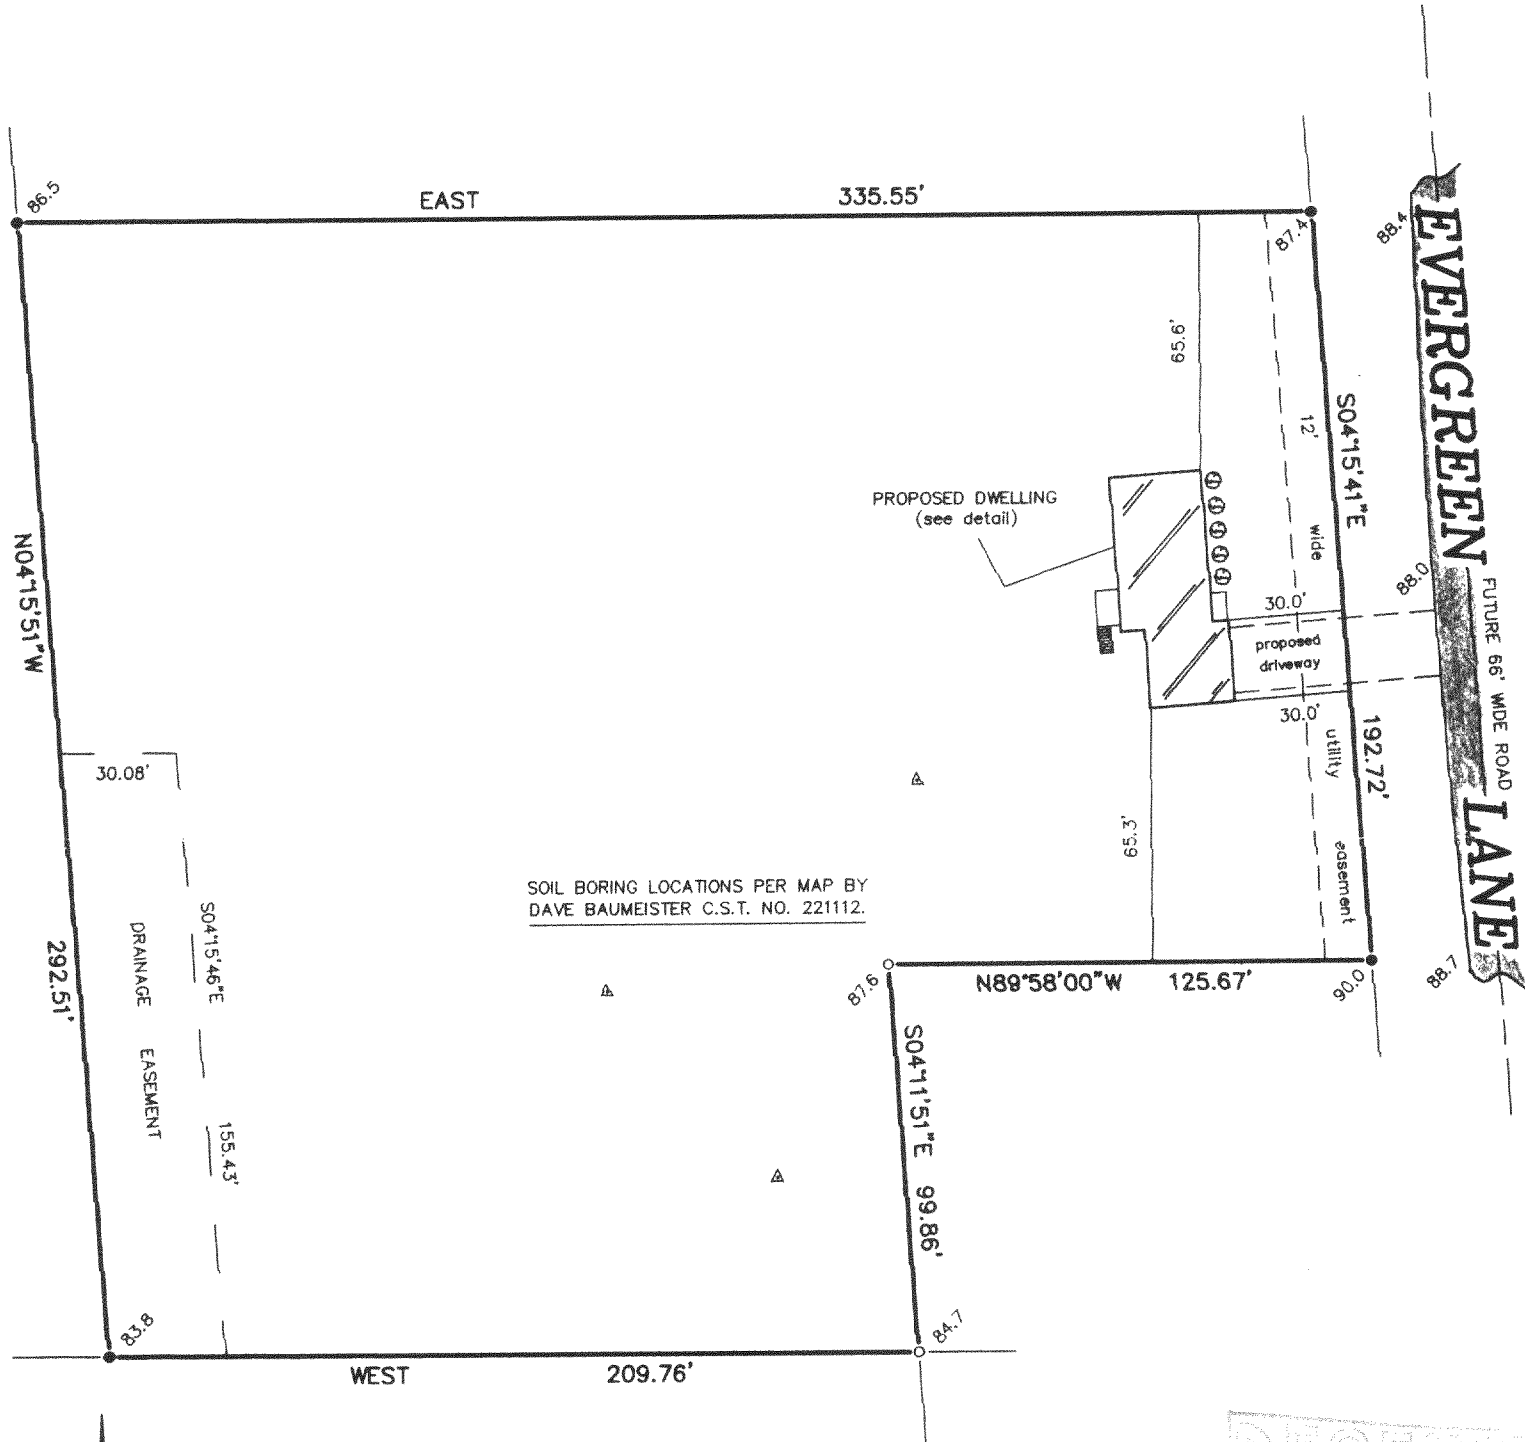



SCALE: 1" = 50'

LEGEND


- FOUND IRON PIPE
- FOUND IRON ROD
- 87.0 EXISTING ELEVATION
- ▲ SOIL BORING

DETAIL

SCALE: 1" = 30'

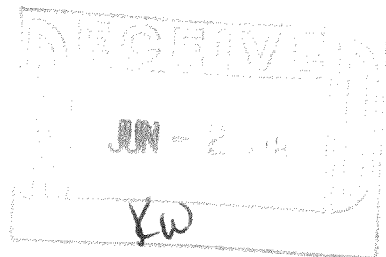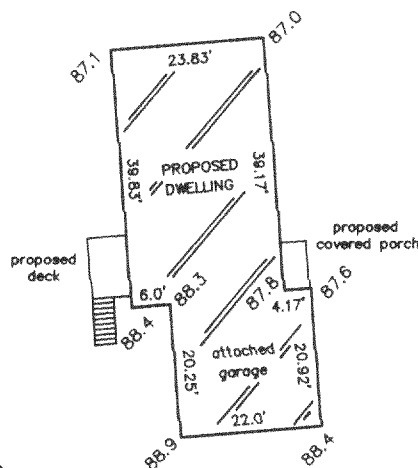

THIS IS NOT AN ORIGINAL PRINT
UNLESS THIS SEAL IS RED.

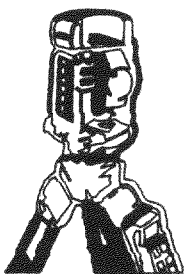

B.W. SURVEYING, INC.

LAND SURVEYS
MAPPING AND PLANNING
412 N. PINE STREET
BURLINGTON, WI 53105
(262)-767-0225

Franklin J. Lehman
FRANKLIN J. LEHMAN S-2211

OCTOBER 22, 2003
DATE

6011
JOB NUMBER

GPR 00012

316-1644