

ABERNATHY and ASSOCIATES

Kenneth B. Abernathy Jr.

Wisconsin Registered Land Surveyor S-1594

W4056 BRAY RD.
ELKHORN, WI. 53121
PHONE: (262) 723-4260 (OFFICE)
(262) 723-7209 (FAX)
Email: abernathy@elknet.net

PLAT OF SURVEY



PLAT OF SURVEY OF LOTS 33- 39
INCLUSIVE OF BLOCK 1 OF NORTH
LAKE BEACH TRACT NO. 3,
LOCATED IN THE SOUTHEAST 1/4
OF SECTION 5, TOWN 3 NORTH,
RANGE 16 EAST, WALWORTH
COUNTY.

OWNERS: ANTHONY S. ALBRIGHT
PEARL L. ALBRIGHT
W6508 BARKERS ROAD
ELKHORN, WI 53121

BLOCK 2


100.02'
(100')

BARKERS DRIVE 33' WIDE

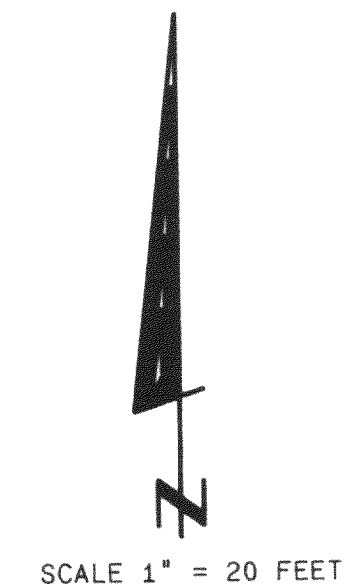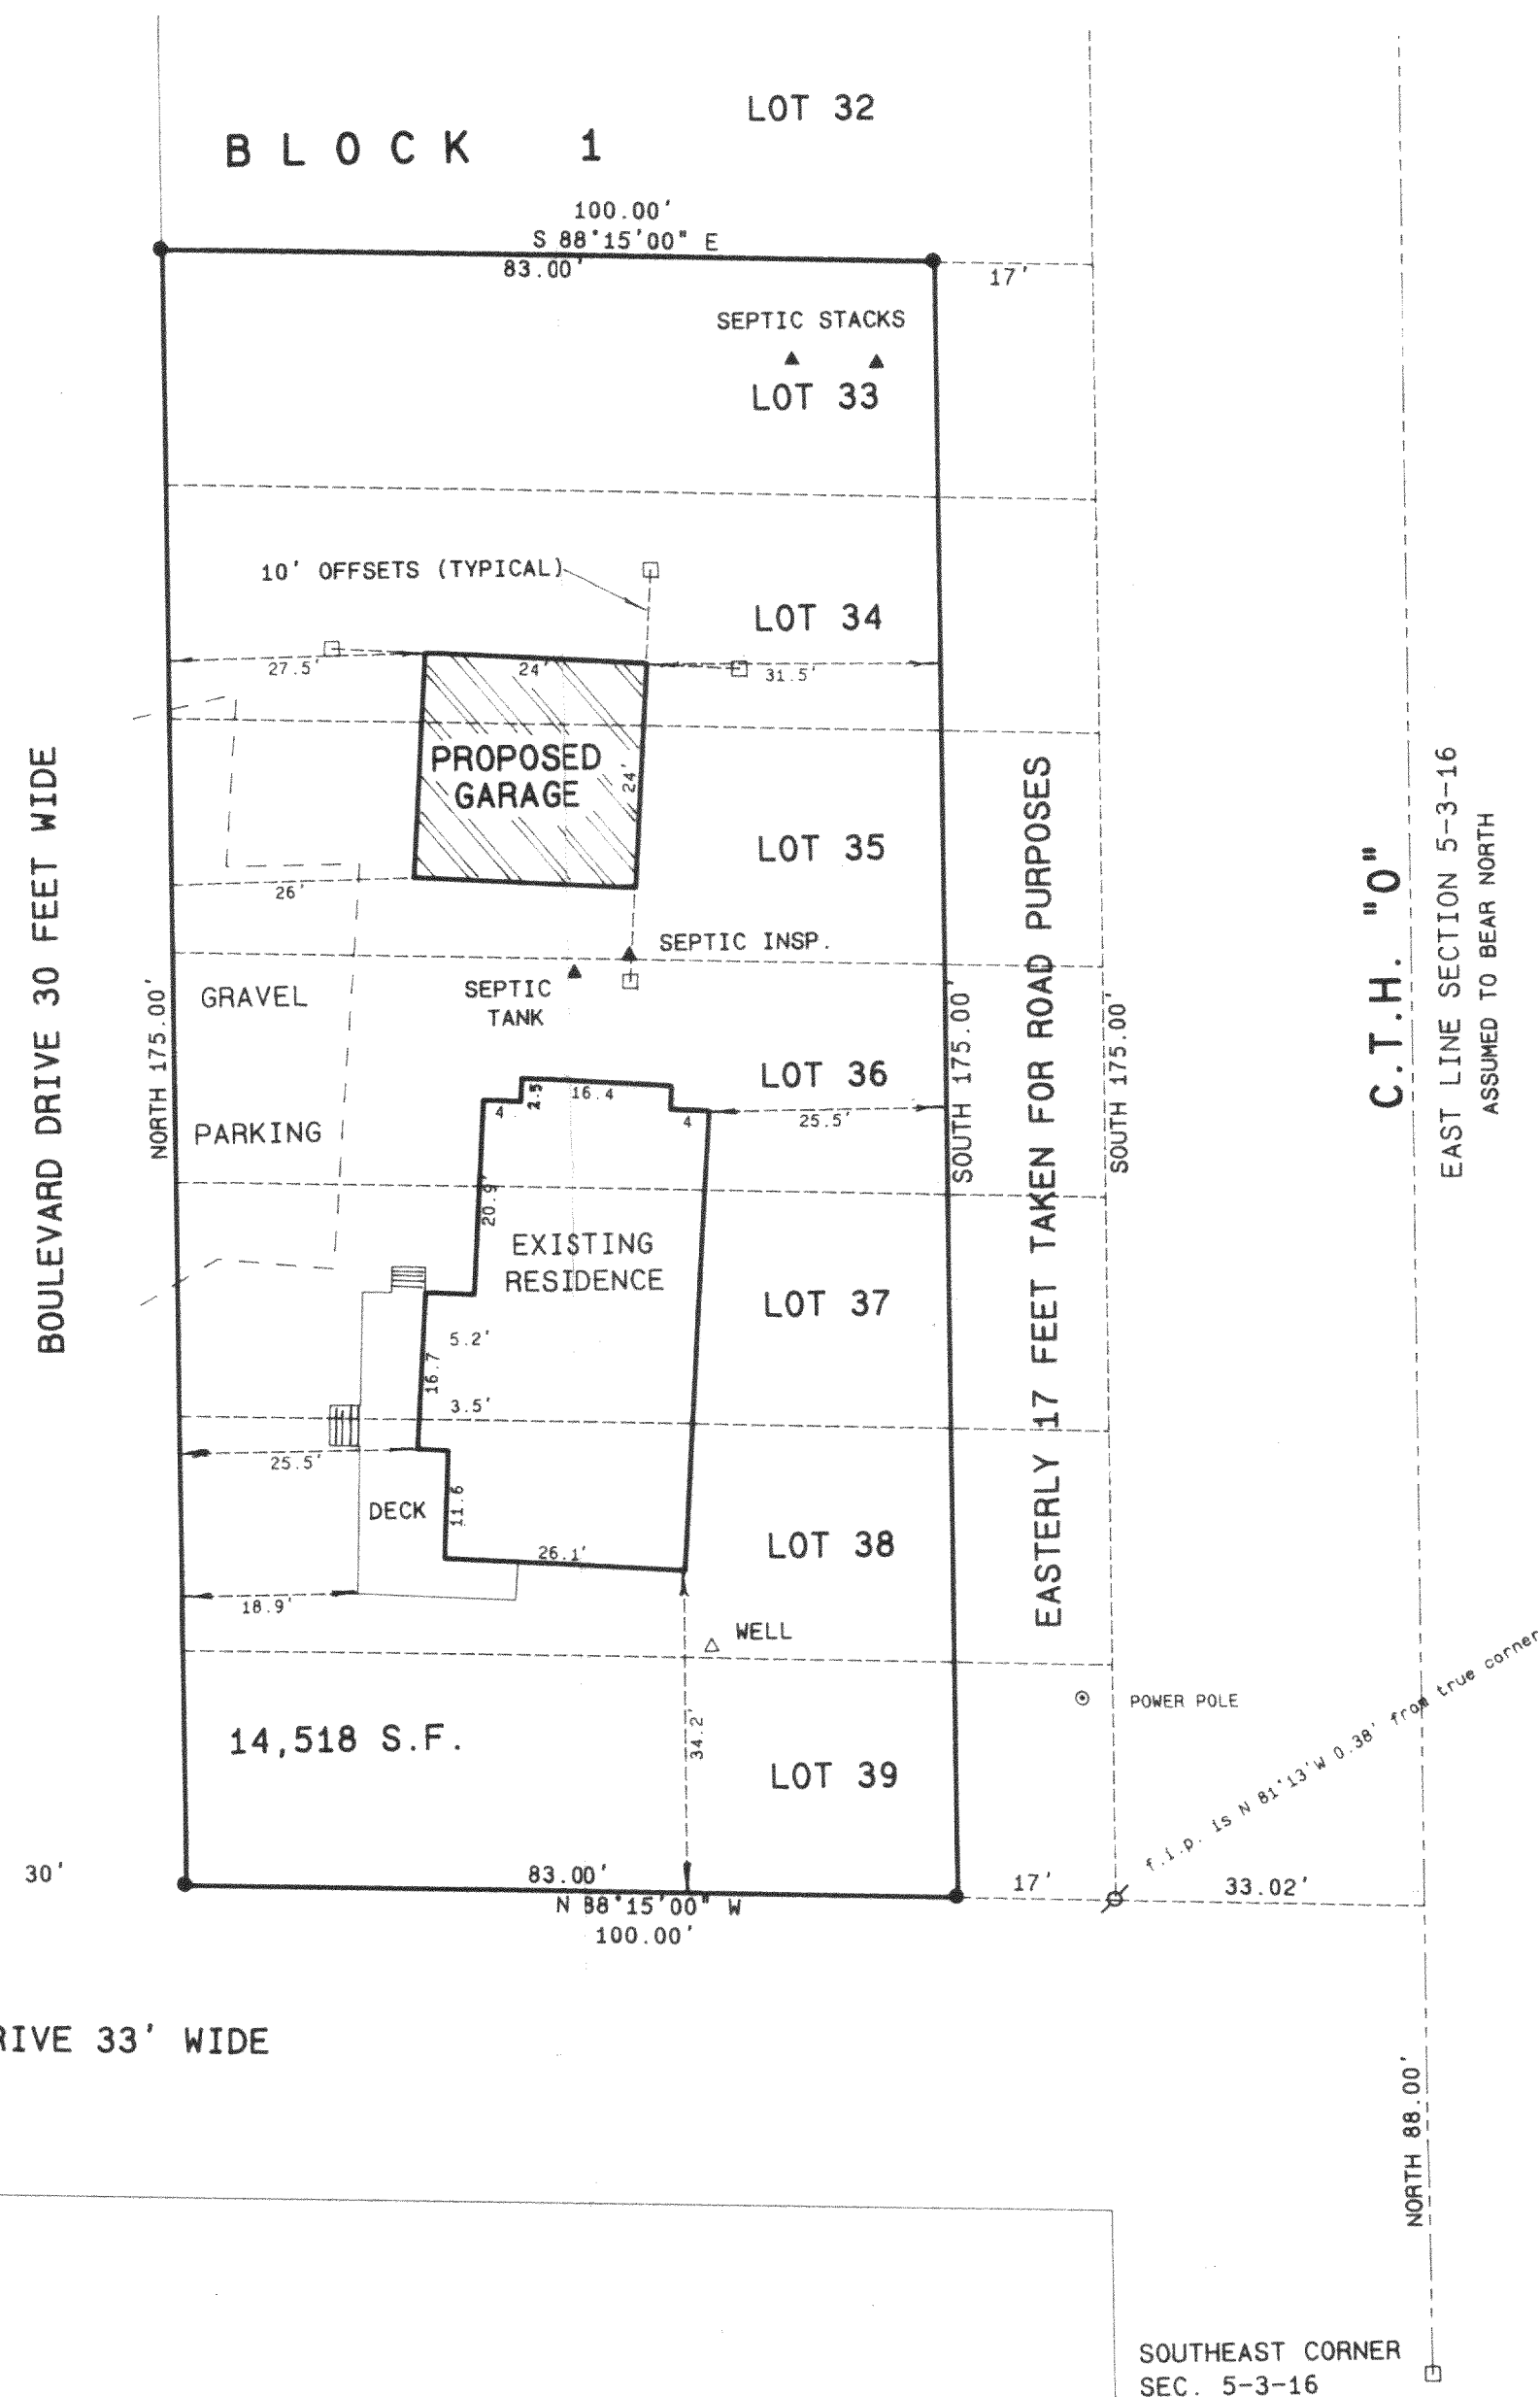

Legend

- FOUND IRON PIPE
- FOUND IRON ROD
- FOUND BRASS CAPPED MONUMENT
- FOUND CONCRETE MONUMENT
- CHISEL CUT IN CONCRETE
- SET IRON ROD, 24\"/>

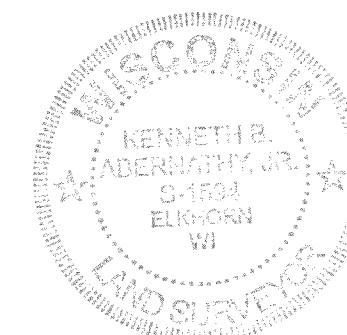


SCALE: 1"= 20 FEET

I hereby certify that the above described property has been surveyed
by me or under my direction and that the above map is a true
representation thereof and shows the size and location of the property,
its exterior boundaries, the location of all visible structures and
dimensions of all principal buildings thereon, boundary fences, apparent
easements, roadways and visible encroachments, if any.
This survey is made for the use of the present owners of the property,
and also those who purchase, mortgage, or guarantee the land thereto
within one year from date hereof.

Kenneth B. Abernathy, Jr.

KENNETH B. ABERNATHY, JR.
WISCONSIN REGISTERED LAND SURVEYOR,
S-1594

Date: MARCH 16, 2004 Job No. 95.619

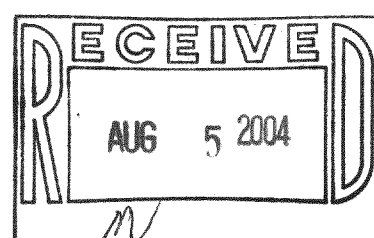

GNLB3-346

316-1653