
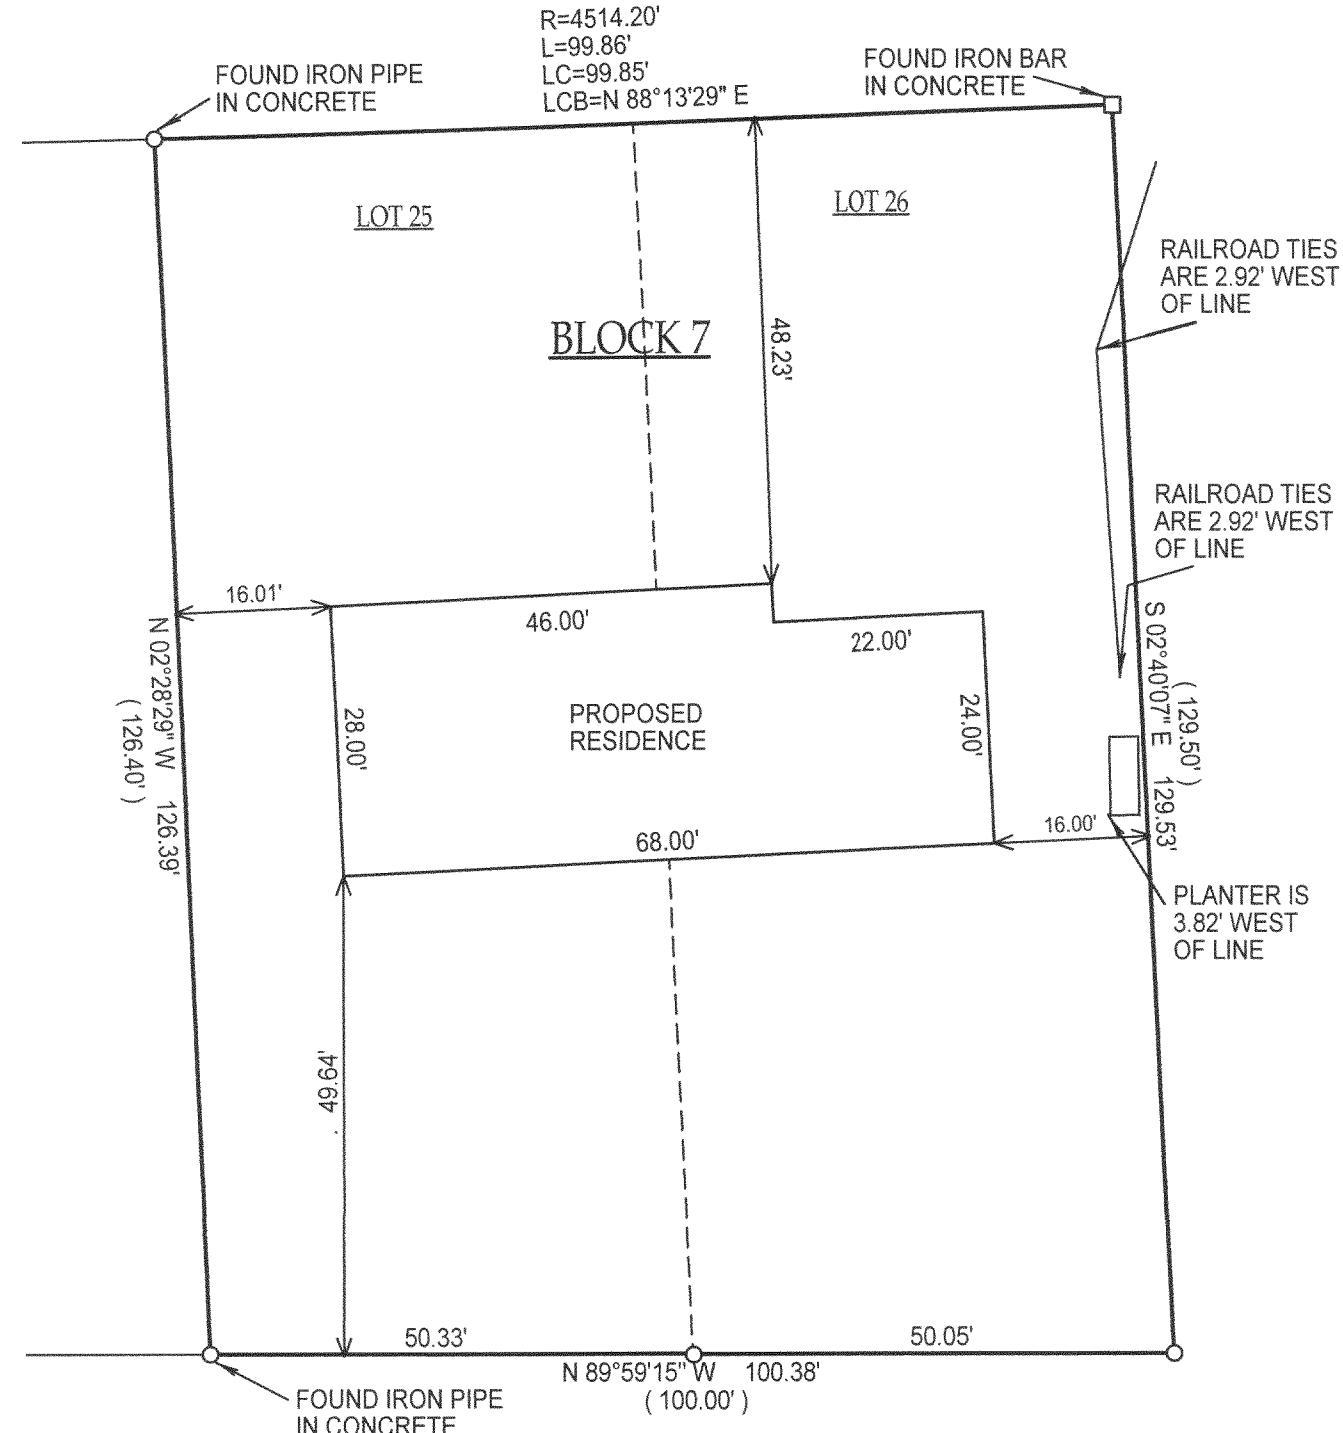


PREPARED FOR:
LAKWOOD CONSTRUCTION
P.O. BOX 438
ELKHORN, WI 53121

MANOWA TRAIL

(40' WIDE)

J.K. SURVEYING INC.
N3705 WILLOWBEND LANE
LAKE GENEVA, WI 53147
(262) 248-3697

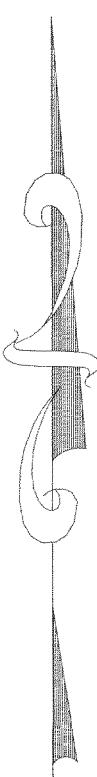

- () = RECORDED AS
- = FOUND IRON BAR
- = FOUND IRON PIPE
- = SET IRON BAR
- = SET IRON PIPE

SCALE: 1" = 20'
JOB #: 04-448B
TAX ID #: GWH 00083

NOTE: BASIS OF BEARING; IS ASSUMED

"I hereby certify that I have surveyed the above described property and that the above map, to the best of my knowledge and belief, is a true representation thereof and shows the size and location of all visible structures, apparent easements and encroachments if any." This survey is made for the present owners of the property, and those who purchase, mortgage, or guarantee the title thereto, within one year from the date hereof.

FEB 18 2005

JEFFREY L. KIMPS S-2436
Wisconsin Registered Land Surveyor
(original if signed in red)

DATED THIS 18th DAY OF AUGUST, 2004



3K6-1720