


Mark L. Miritz

**N9330 Knuteson Drive
Whitewater, WI 53190
Phone: (262) 495-3284
FAX : (262) 495-8421
LAND-MARKSURVEYING.COM.**

LOT 34 AND LOT 33 EXCEPT THE EAST 20 FEET, OF BLOCK 4, OF LAKE WANDAWEGA HIGHLANDS, LOCATED IN THE NE 1/4 OF SECTION 11 AND THE NW 1/4 OF SECTION 12, TOWN 3 NORTH. RANGE 16 EAST, TOWN OF SUGAR CREEK, WALWORTH COUNTY, WISCONSIN.

**ORDERED BY: JOHNSON QUALITY BUILDERS
P.O. BOX 1181
LAKE GENEVA, WI. 53147**

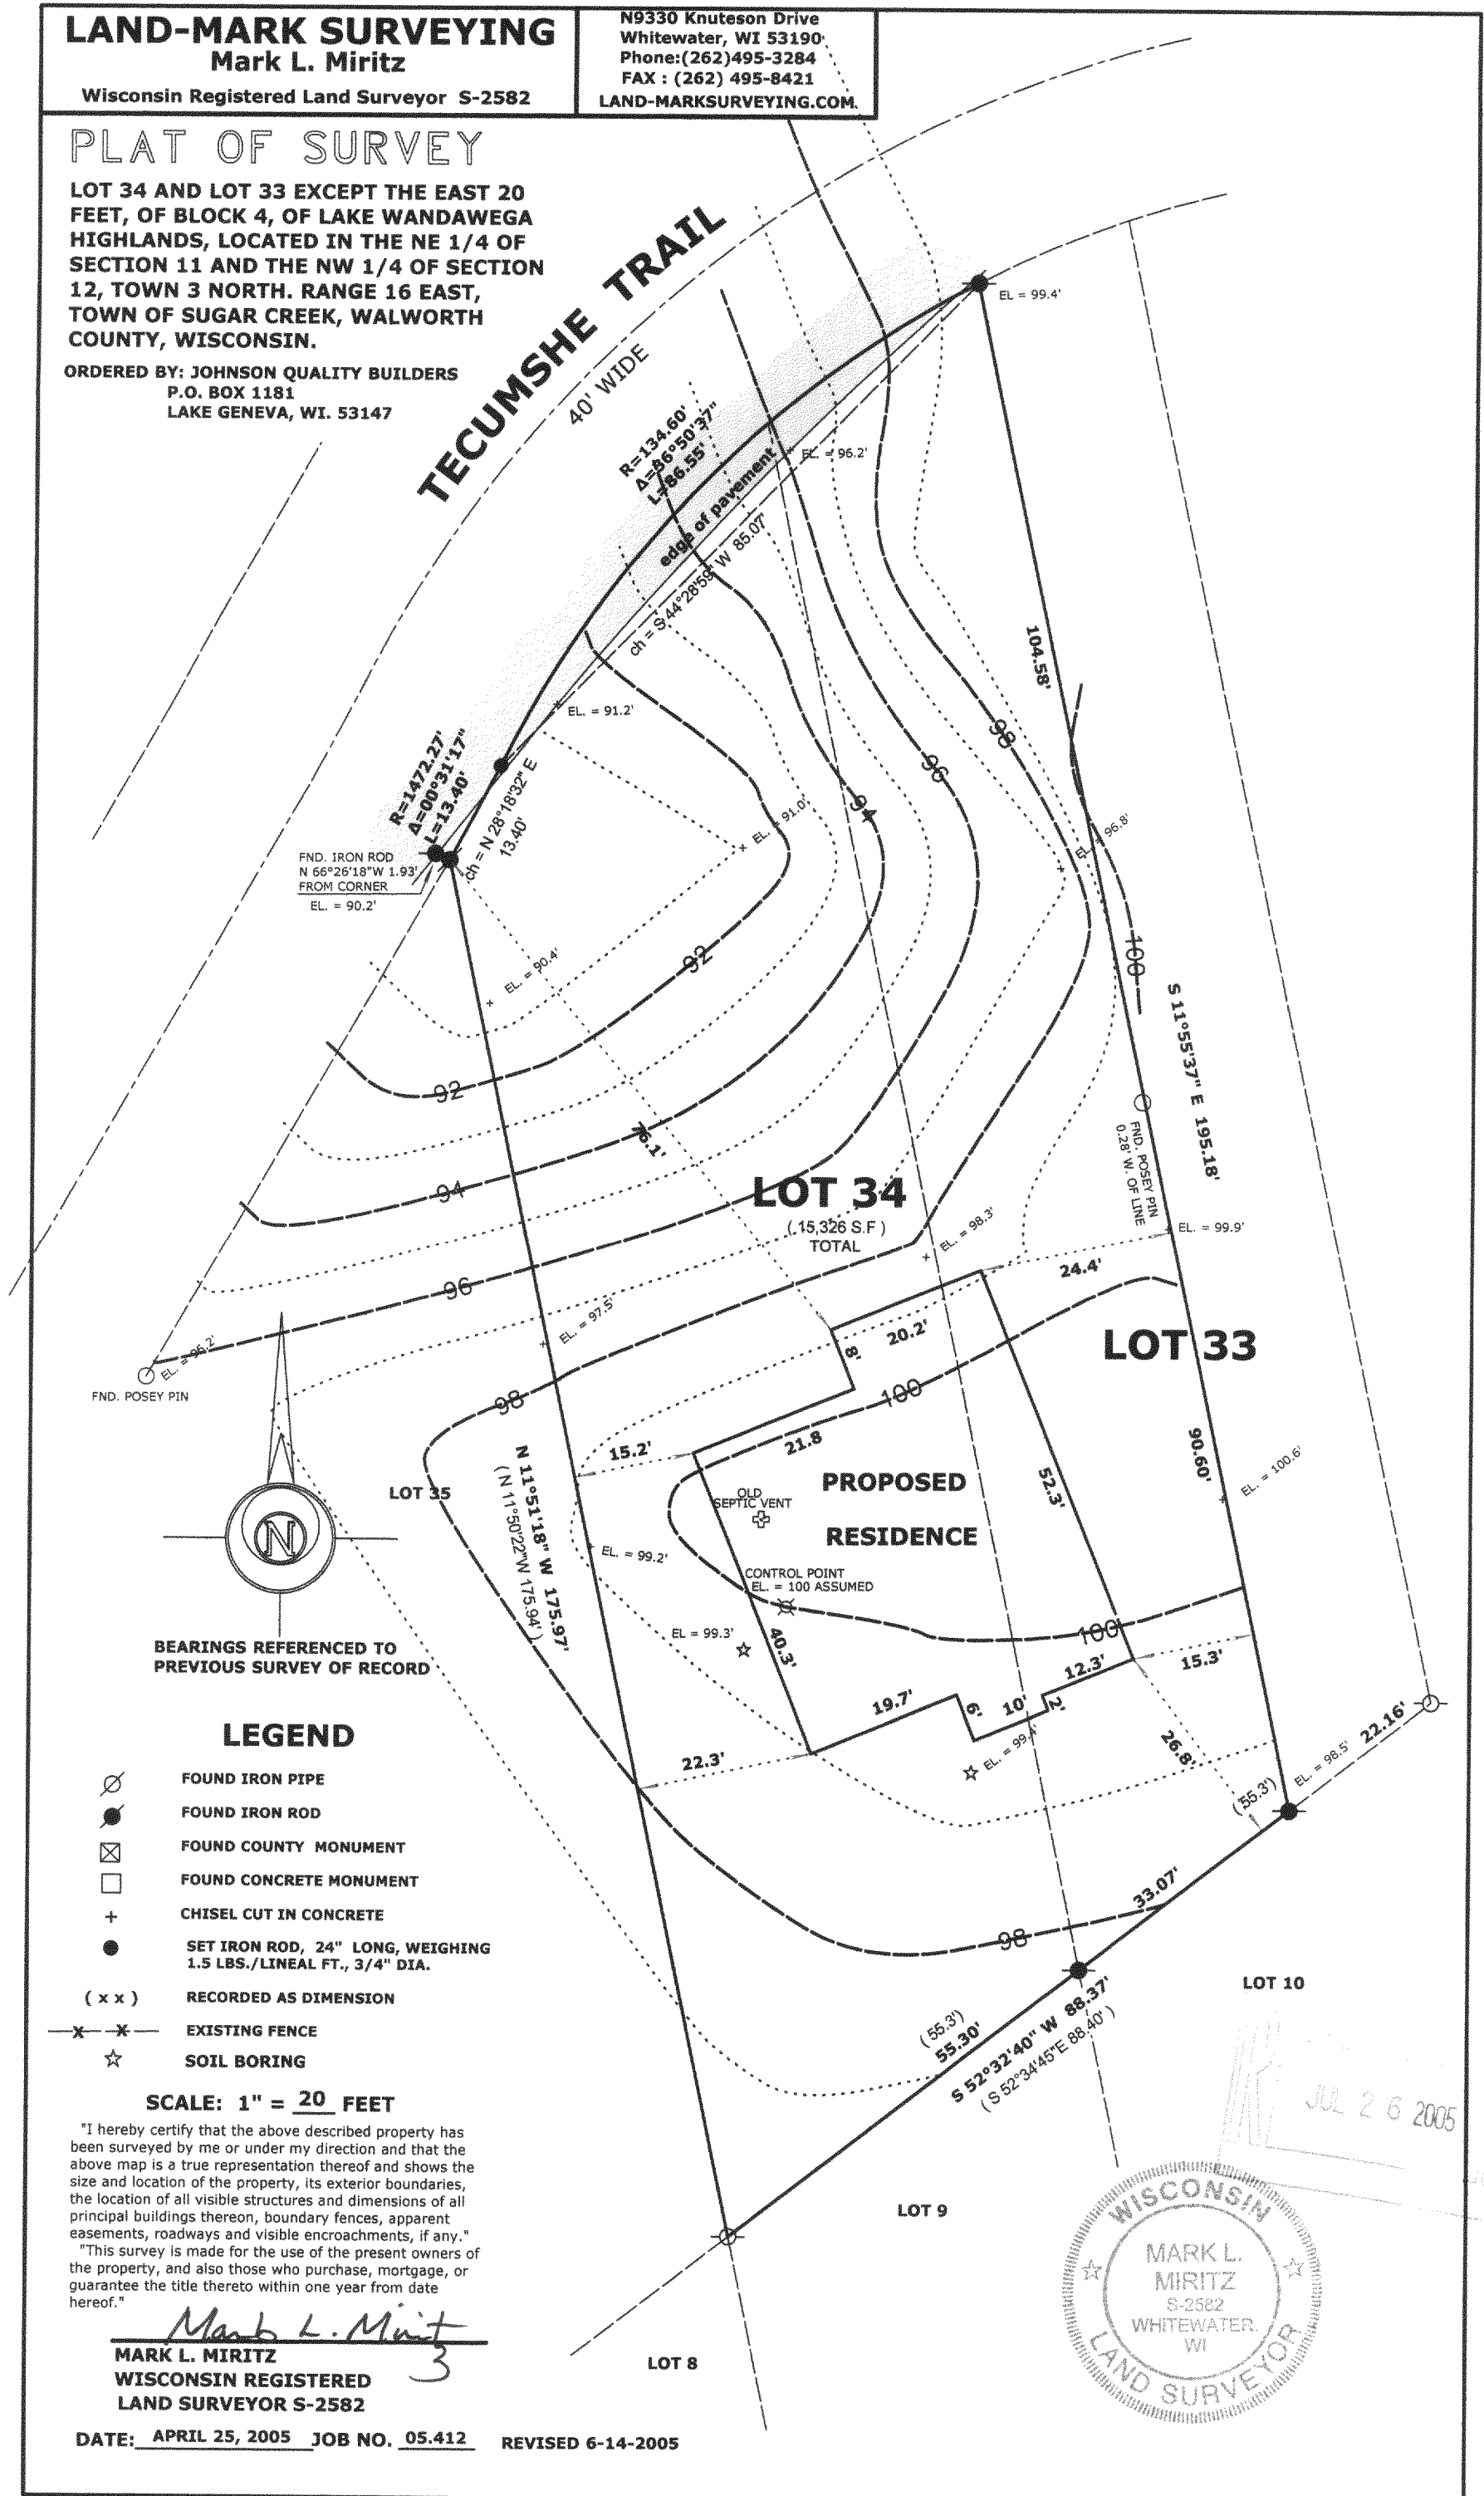

"I hereby certify that the above described property has been surveyed by me or under my direction and that the above map is a true representation thereof and shows the size and location of the property, its exterior boundaries, the location of all visible structures and dimensions of all principal buildings thereon, boundary fences, apparent easements, roadways and visible encroachments, if any."

"This survey is made for the use of the present owners of the property, and also those who purchase, mortgage, or guarantee the title thereto within one year from date hereof."

MARK L. MIRITZ
WISCONSIN REGISTERED
LAND SURVEYOR S-2582

DATE: APRIL 25, 2005 JOB NO. 05.412 REVISED 6-14-2005

GW H 00001A

316-1747