

Plat of Survey

of



The East 1/2 of Lot 16, Lots 17 and 18,
and Lots 29 through 35, all in Block 101
of Lake Wandawega Subdivision,

located in the Southwest 1/4 of Section 1, Town 3 North, Range
16 East, Town of Sugar Creek, Walworth County, Wisconsin.

Surveyed for: **Wells Fargo Home Mortgage**
108 West Court Street
Elkhorn, Wisconsin. 53121

Legal Description of Proposed Septic Area Easement

Part of Lots 32 and 33 in Block 101 of Lake Wandawega Subdivision, located
in the Southwest 1/4 of Section 1, Town 3 North, Range 16 East, Town of
Sugar Creek, Walworth County, Wisconsin, described as follows: Commence
at an iron pipe marking the Northwest corner of the East 1/2 of said Lot 33;
thence South 89°04'23" East, along the North line of said Lot 33, 2.00 feet
to the Point of Beginning; thence South 16°00'00" West, 33.56 feet; thence
South 45°00'00" East, 43.58 feet; thence South 45°00'00" West, 15.00 feet;
thence North 45°00'00" West, 46.70 feet; thence North 16°00'00" East, 42.48
feet to the Point of Beginning.

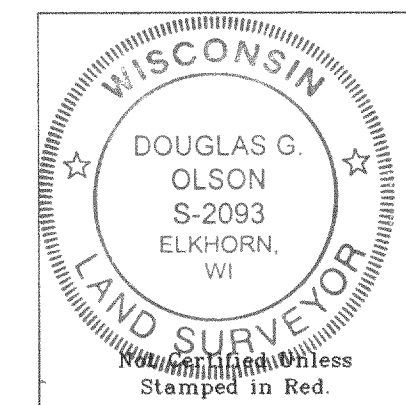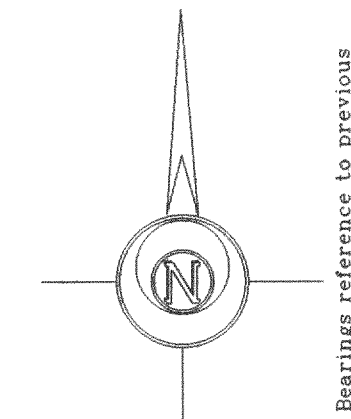

Notes: 1) This survey plat is not
certified unless signed
and sealed in red ink.


2) This survey is subject to Wisconsin lien laws.
This Plat of Survey is the notice of intent
to file lien. Lien waiver required.

Copyright © 2005 by Jensen & Olson Land Surveying, LLC.


All rights reserved. No part of this survey plat may be reproduced
or transmitted in any form by any means - graphic, electronic, or
mechanical, including photocopying, tracing, or information storage
and retrieval systems - without permission in writing from Douglas
G. Olson, Jensen & Olson Land Surveying, LLC.

I, Douglas G. Olson, Wisconsin Registered Land Surveyor,
do hereby certify that this survey was performed by me or under my
direction in full compliance with the owner's/agent's instructions
and Chapter A-E 7 of the Wisconsin Administrative Code "Minimum
Standards for Property Surveys"; and that this map is an accurate
representation thereof to the best of my knowledge and belief.

Douglas G. Olson
Wisconsin Registered Land Surveyor - 2093

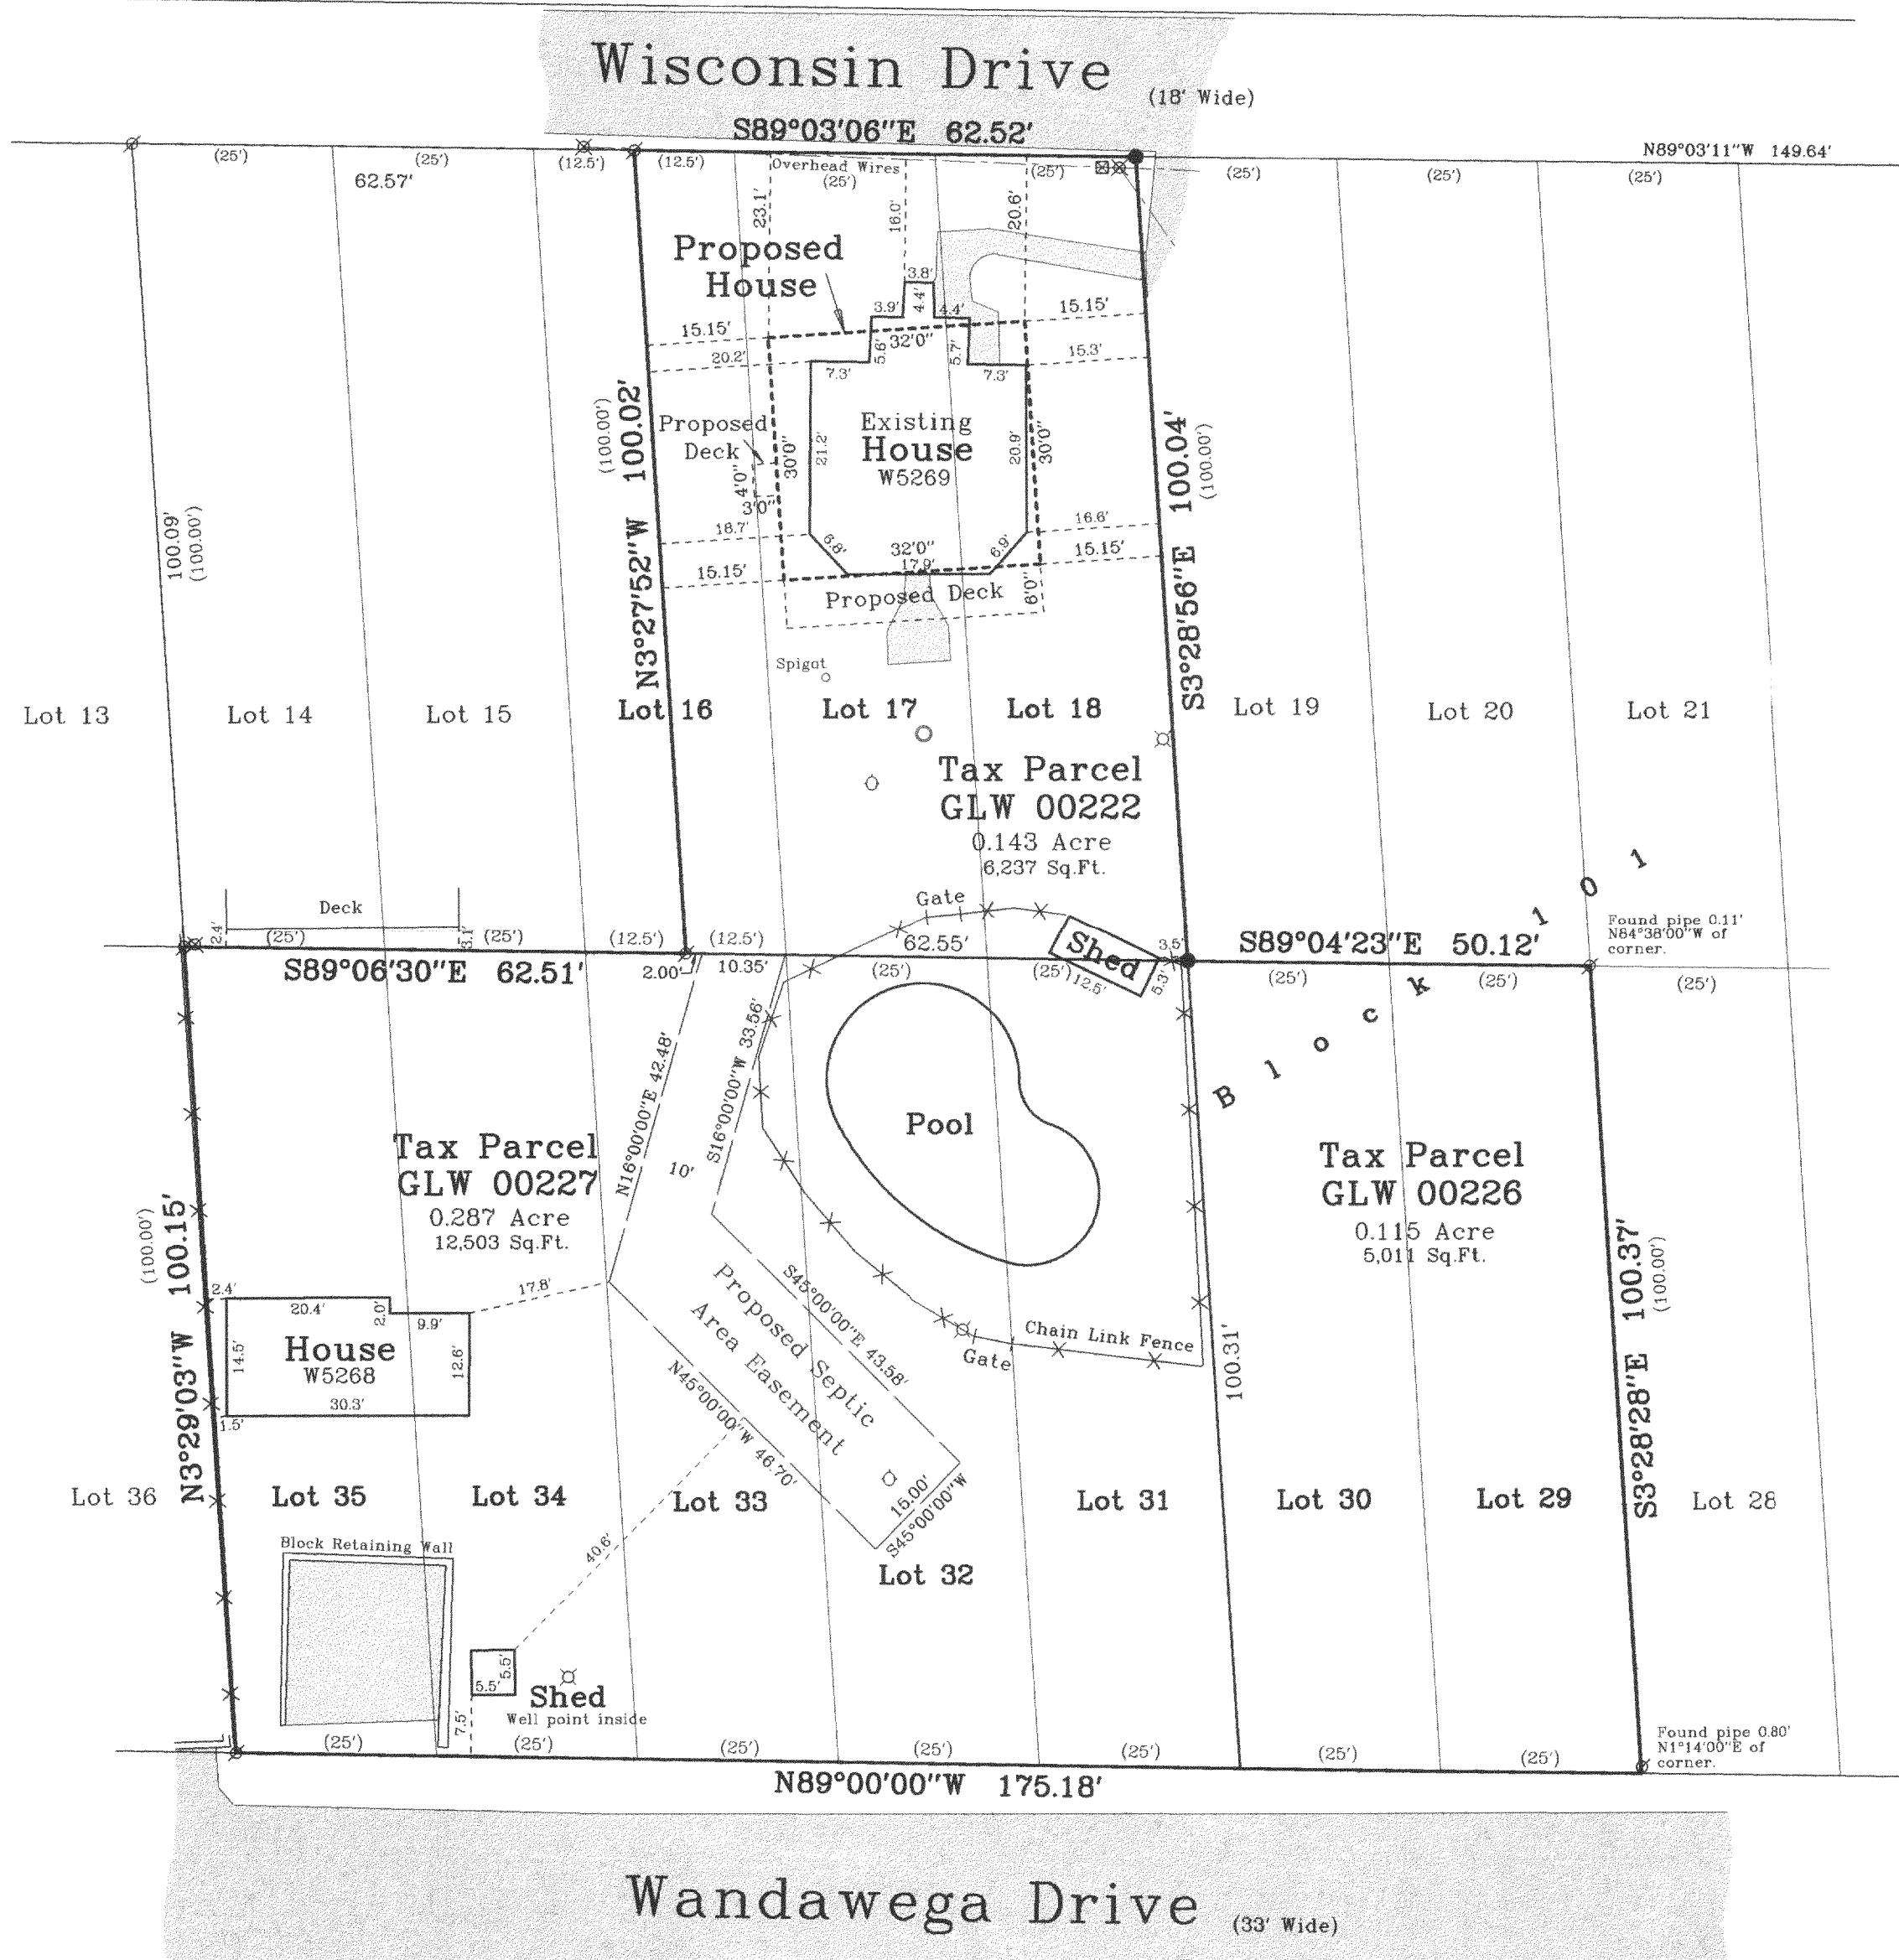

Survey Date: June 28, 2005.
Revisions:

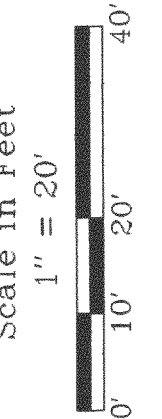

Jensen & Olson Land Surveying, LLC

45 South Wisconsin Street
P.O. Box 322
Elkhorn, Wisconsin, 53121
Telephone (262) 723-3434
Facsimile (262) 723-8044

Legend
Found Iron Pipe
Set Iron Rod 3/4" dia.
Recorded Information
Utility Pole
Concrete Cover
Lamp
Concrete Surface
Asphalt

Sheet 1 of 1 Sheets
Job Reference Number
2005.071

2005.071

3/6-1789

6/28/05

GLW 0022