



Stock No. 26273

PLAT OF SURVEY MAP NO. _____


LOTS 7, 8, 9, 10, 11, 12, 13, 14, 15, AND THE EAST 1/2 OF LOT 16 in BLOCK 1
OF BLUE WING ESTATES LOCATED IN THE NORTHWEST 1/4 OF THE
SOUTHWEST 1/4 OF SECTION 05, TOWNSHIP 03 NORTH, RANGE 16 EAST,
TOWN OF SUGAR CREEK, WALWORTH COUNTY, WISCONSIN

SURVEYORS CERTIFICATE


I, Mathew D. Reigel, Professional Land Surveyor, do hereby certify:
That I have surveyed and mapped this plat of survey.
That the information shown hereon is correct and
accurate to the best of my knowledge and belief.
That I have prepared this map for Mr. Frank Donohue
of RES Plus, Inc.
That this survey was created to be used as
a Lot Line Adjustment.

Dated this 6th day of December, 2005.

Mathew D. Reigel
Mathew D. Reigel
Professional Land Surveyor, No. S-2321

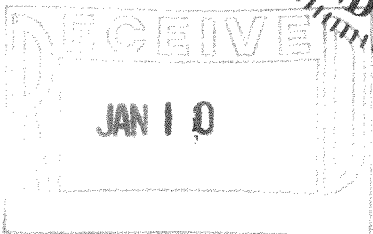


Bearings are referenced
to the South line of Block 1
as per Blue Wing Estates plat.

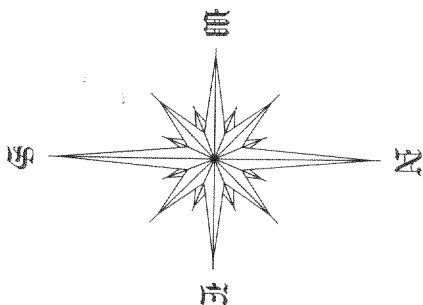

LEGEND

- - FD 1" IRON PIPE
- - FD 3/4" REBAR
- ⊗ - FD 2" IRON PIPE
- - SET 3/4" REBAR

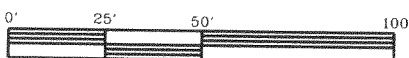


SCALE 1" = 50'

REIGEL
LAND
SURVEYING

7120 Park Shores Court
Middleton, Wisconsin 53562
Voice: 608-712-6757

reigellandsurveying@charter.net
C:\Projects\1056\1056SITE.dgn

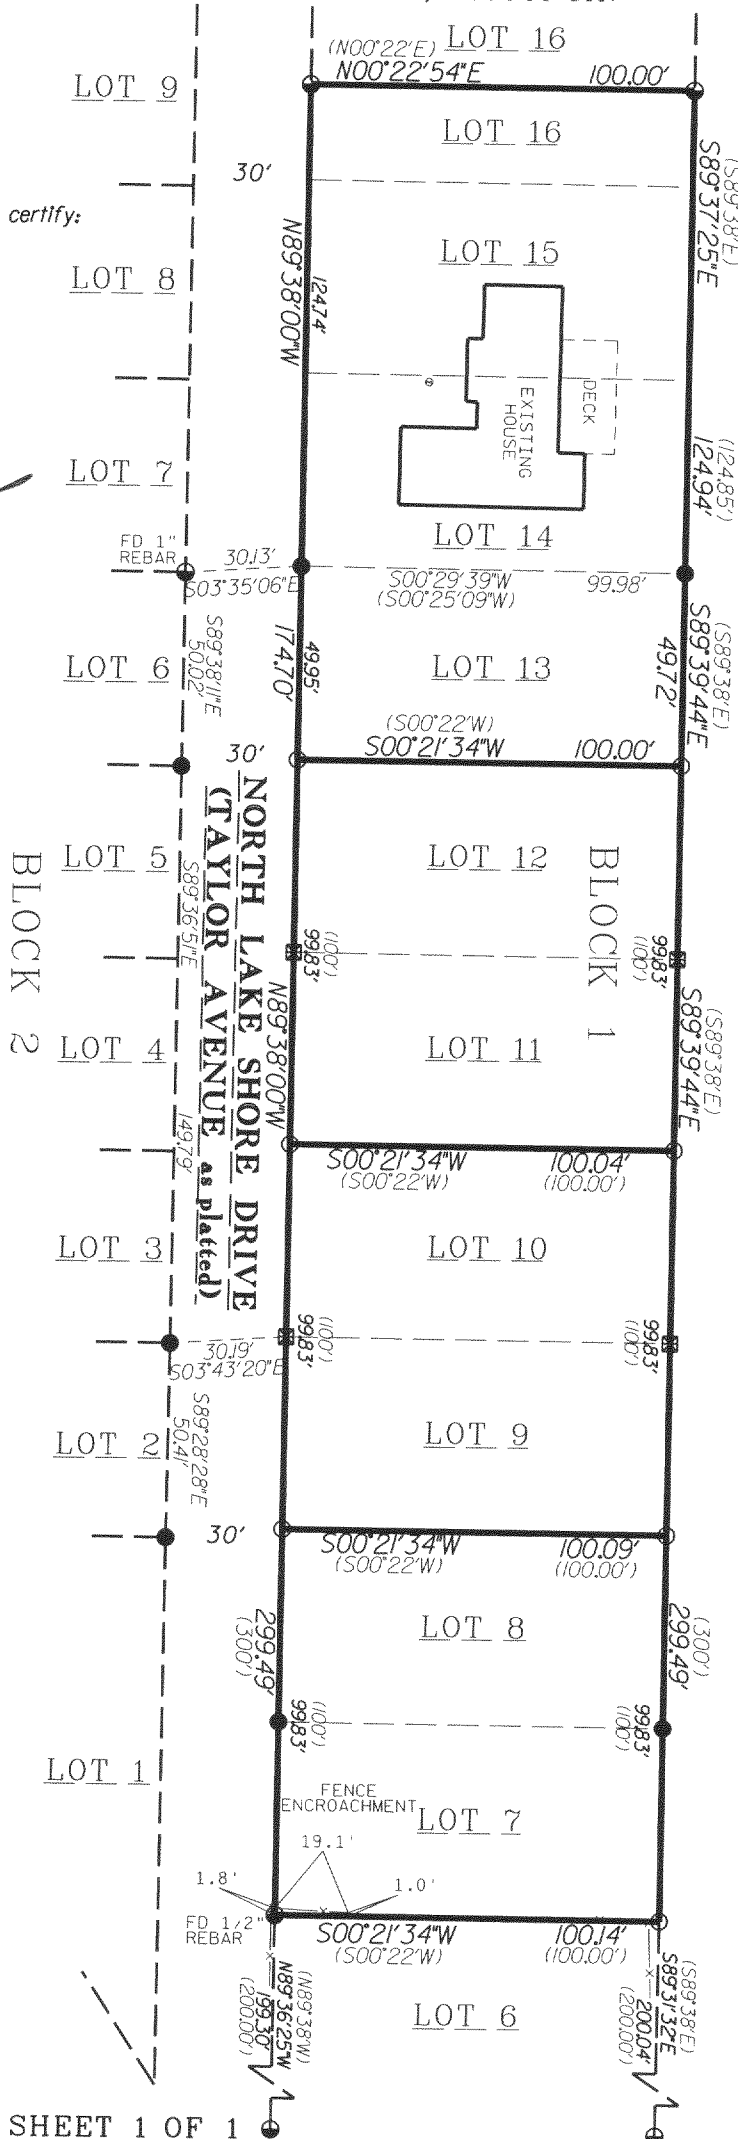

SHEET 1 OF 1

GBW-2 GBW-2A GBW-2A1 GBW-2A2

316-1820