


LAND-MARK SURVEYING
Mark L. Miritz

Wisconsin Registered Land Surveyor S-2582

N9330 Knuteson Drive
Whitewater, WI 53190
Phone: (262) 495-3284
FAX : (262) 495-8421
LAND-MARKSURVEYING.COM

PLAT OF SURVEY

**LOT 1 OF CERTIFIED SURVEY MAP NO. 509,
AS RECORDED IN VOL. 2 PAGE 340 OF CERTIFIED
SURVEY MAPS AS DOCUMENT NO. 695388, LOCATED
IN THE NW 1/4 OF THE NW 1/4 OF SEC. 2, T.3N.,
R.16 E., WALWORTH COUNTY, WISCONSIN.**

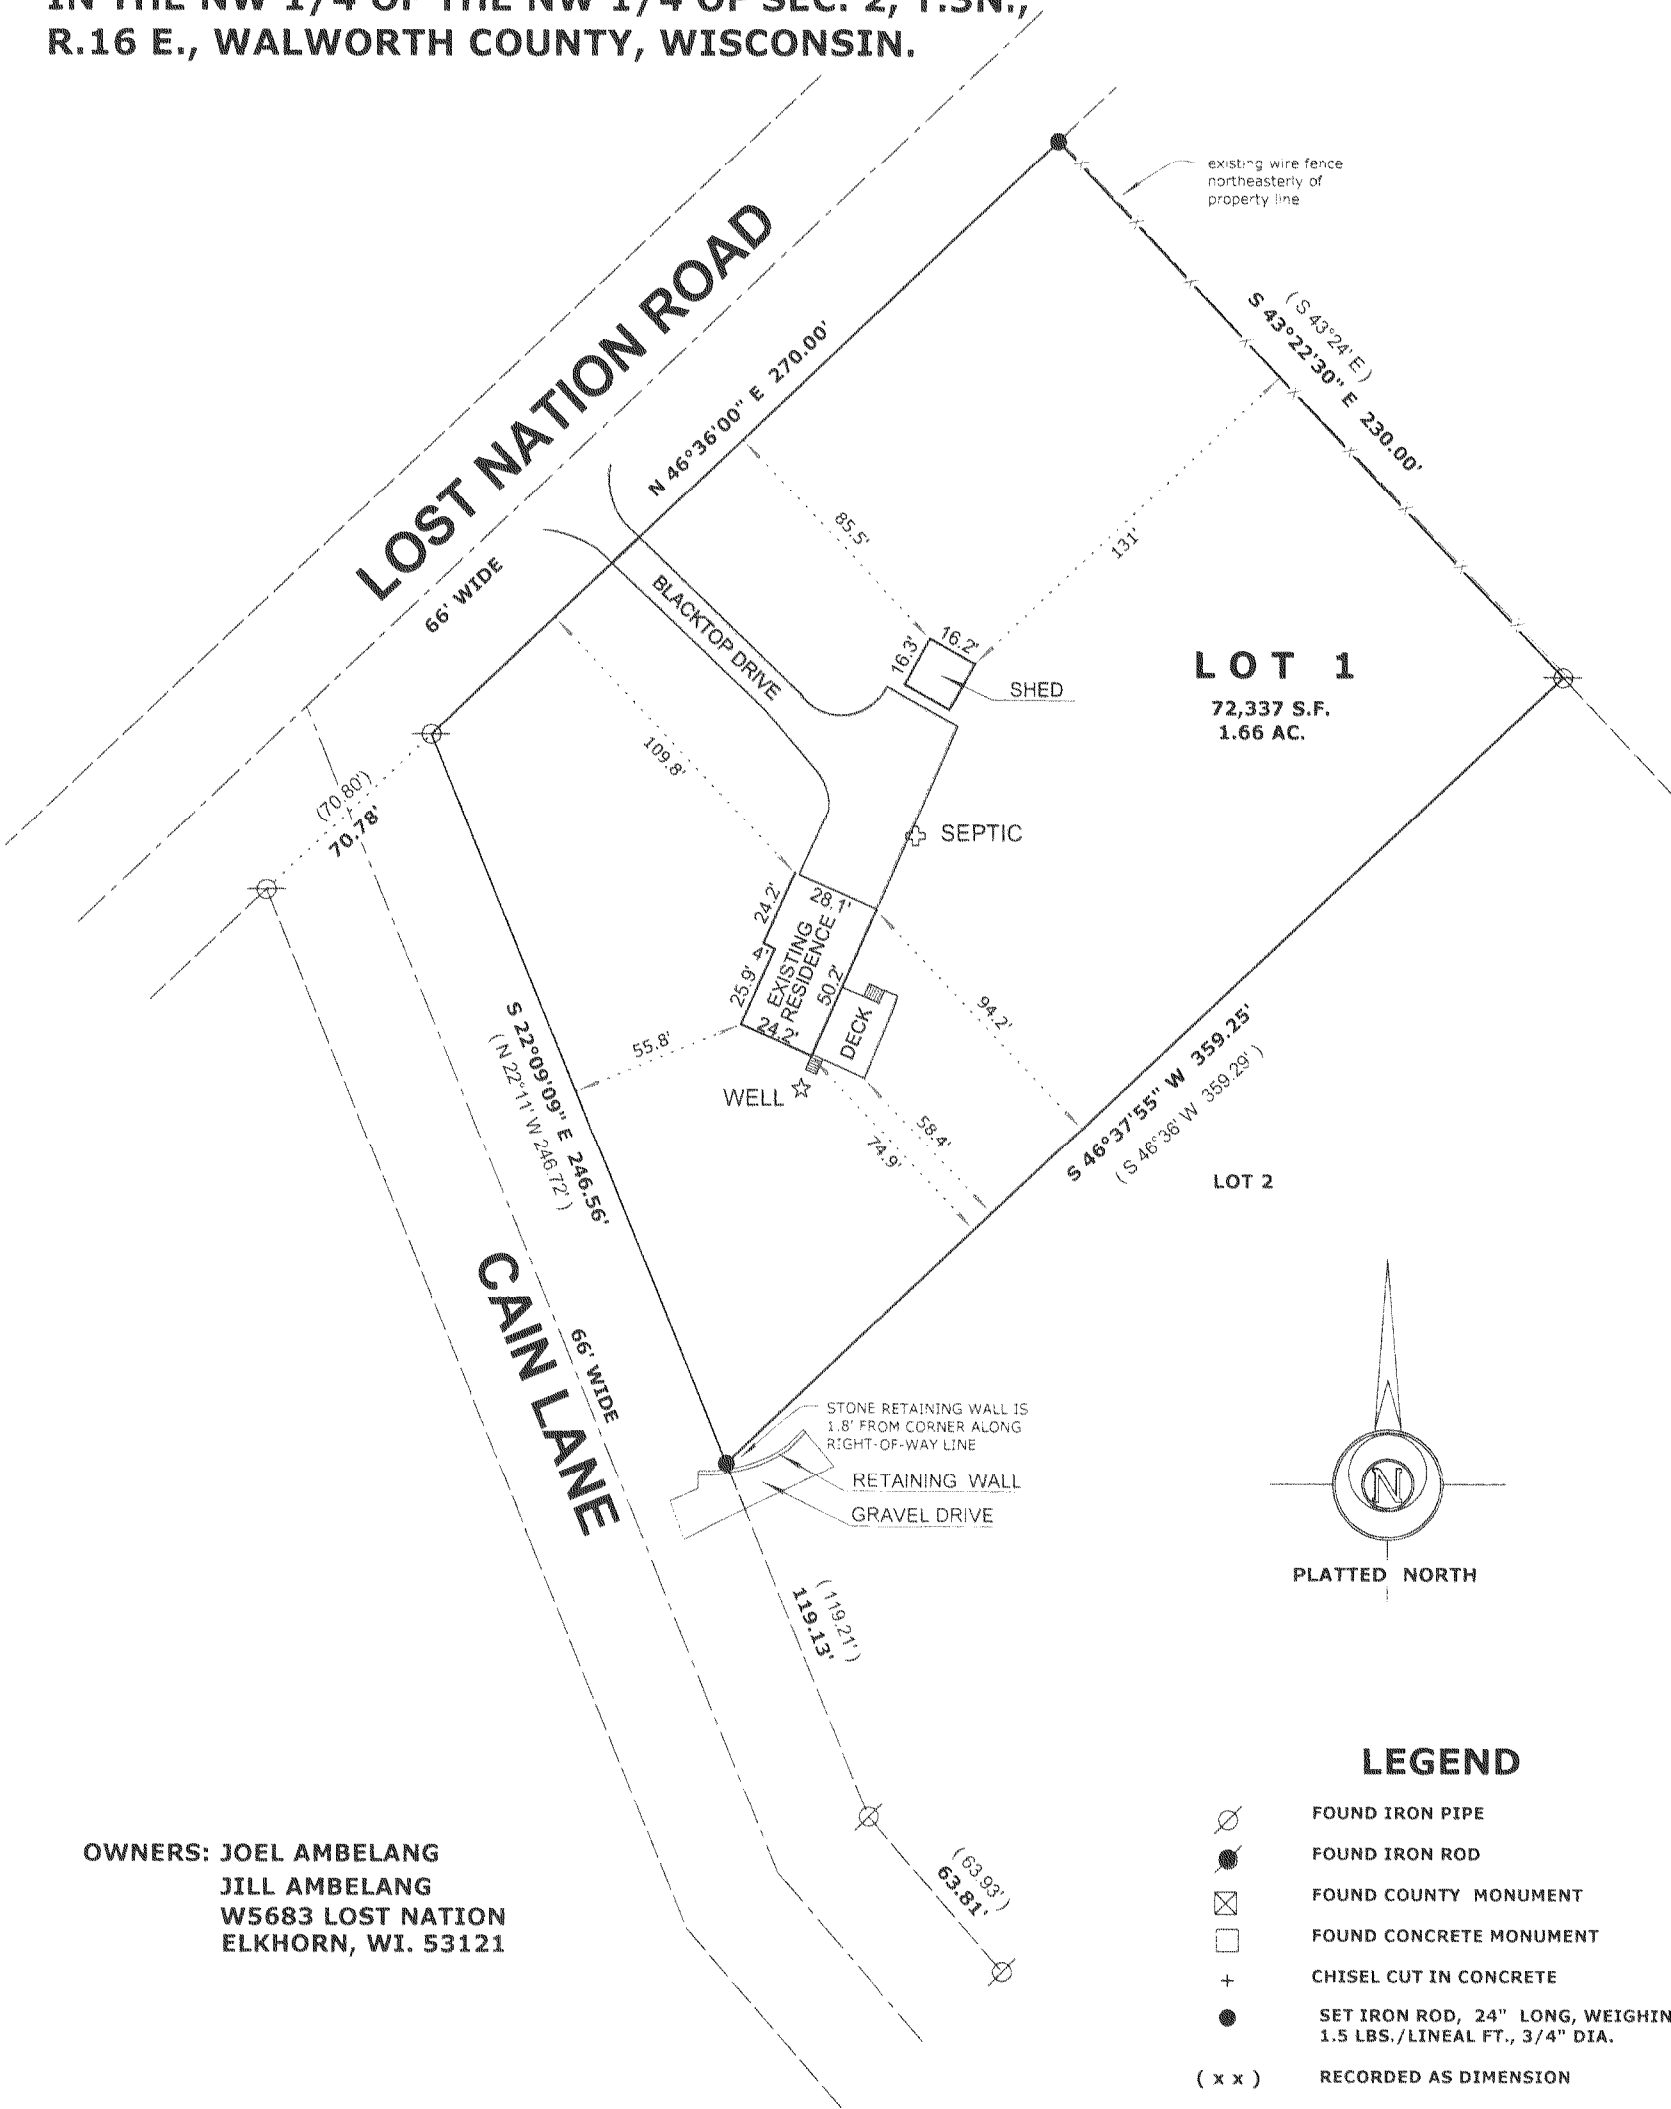

9A509-1

316-1877