


# ABELL SURVEYING & MAPPING

1140 SEQUOIA STREET • DELAVAN, WISCONSIN 53115


N 89°24'16" E 89.98' 262-728-6737

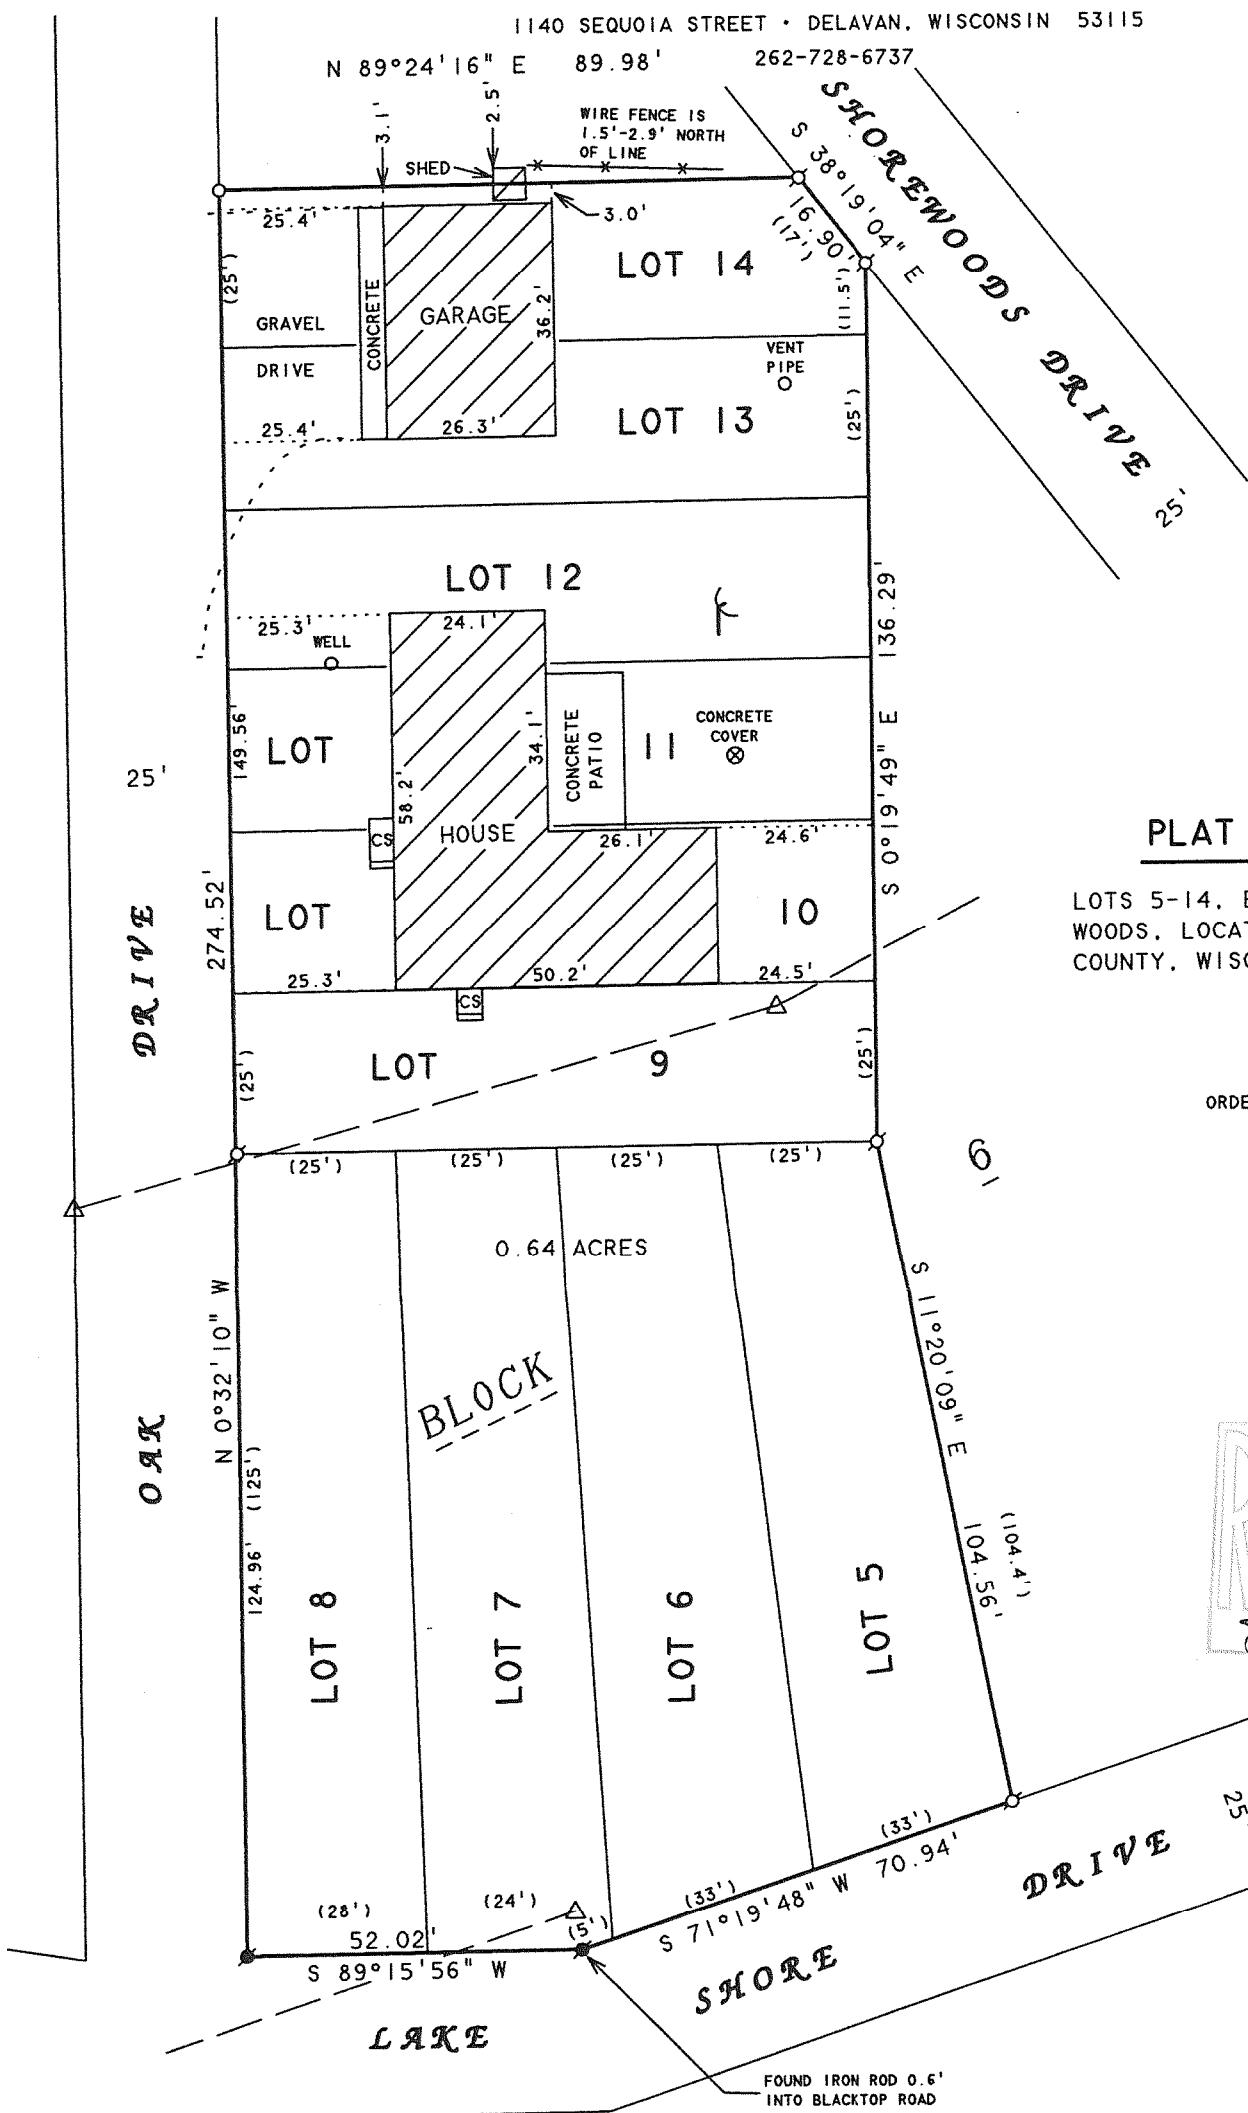

## PLAT OF SURVEY OF

LOTS 5-14, BLOCK 6, NORTH LAKE SHORE WOODS, LOCATED IN T3N,R16E, WALWORTH COUNTY, WISCONSIN.

ORDERED BY: DAN KAWATSKI  
N3141 NORTH ROAD  
DARIEN, WI 53114

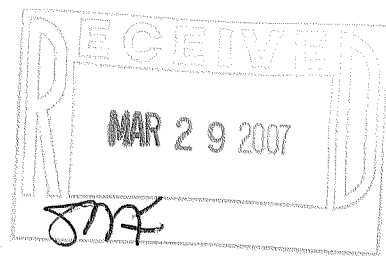

I HEREBY CERTIFY THAT I HAVE SURVEYED THE ABOVE DESCRIBED PROPERTY AND THAT THE ABOVE MAP IS A TRUE REPRESENTATION THEREOF AND SHOWS THE SIZE AND LOCATION OF THE PROPERTY, ITS EXTERIOR BOUNDARIES, THE LOCATION OF ALL VISIBLE STRUCTURES AND DIMENSIONS OF ALL PRINCIPAL BUILDINGS THEREON, BOUNDARY FENCES, APPARENT EASEMENTS, ROADWAYS AND VISIBLE ENCROACHMENTS, IF ANY, TO THE BEST OF MY KNOWLEDGE AND BELIEF.

THIS SURVEY IS MADE FOR THE USE OF THE PRESENT OWNERS OF THE PROPERTY, AND ALSO THOSE WHO PURCHASE, MORTGAGE, OR GUARANTEE THE TITLE THERETO WITHIN ONE (1) YEAR FROM DATE HEREON.

DAVID F. ABELL  
WISCONSIN REGISTERED LAND SURVEYOR, S-1596

November 15, 2006

DATE JOB NUMBER - 06107  
NOTE: THIS IS NOT A CERTIFIED COPY UNLESS SEALED.

GNLS-61 GNLS-63  
GNLS-62 GNLS-64

346-1906