



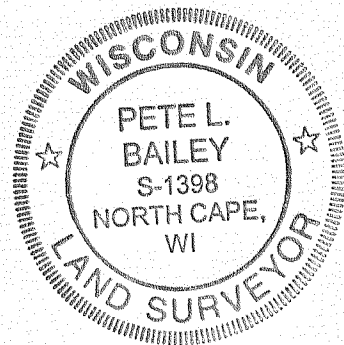

NOTE: SUGGESTED YARD GRADE
MUST BE APPROVED BY THE
OWNER AND MUNICIPALITY.

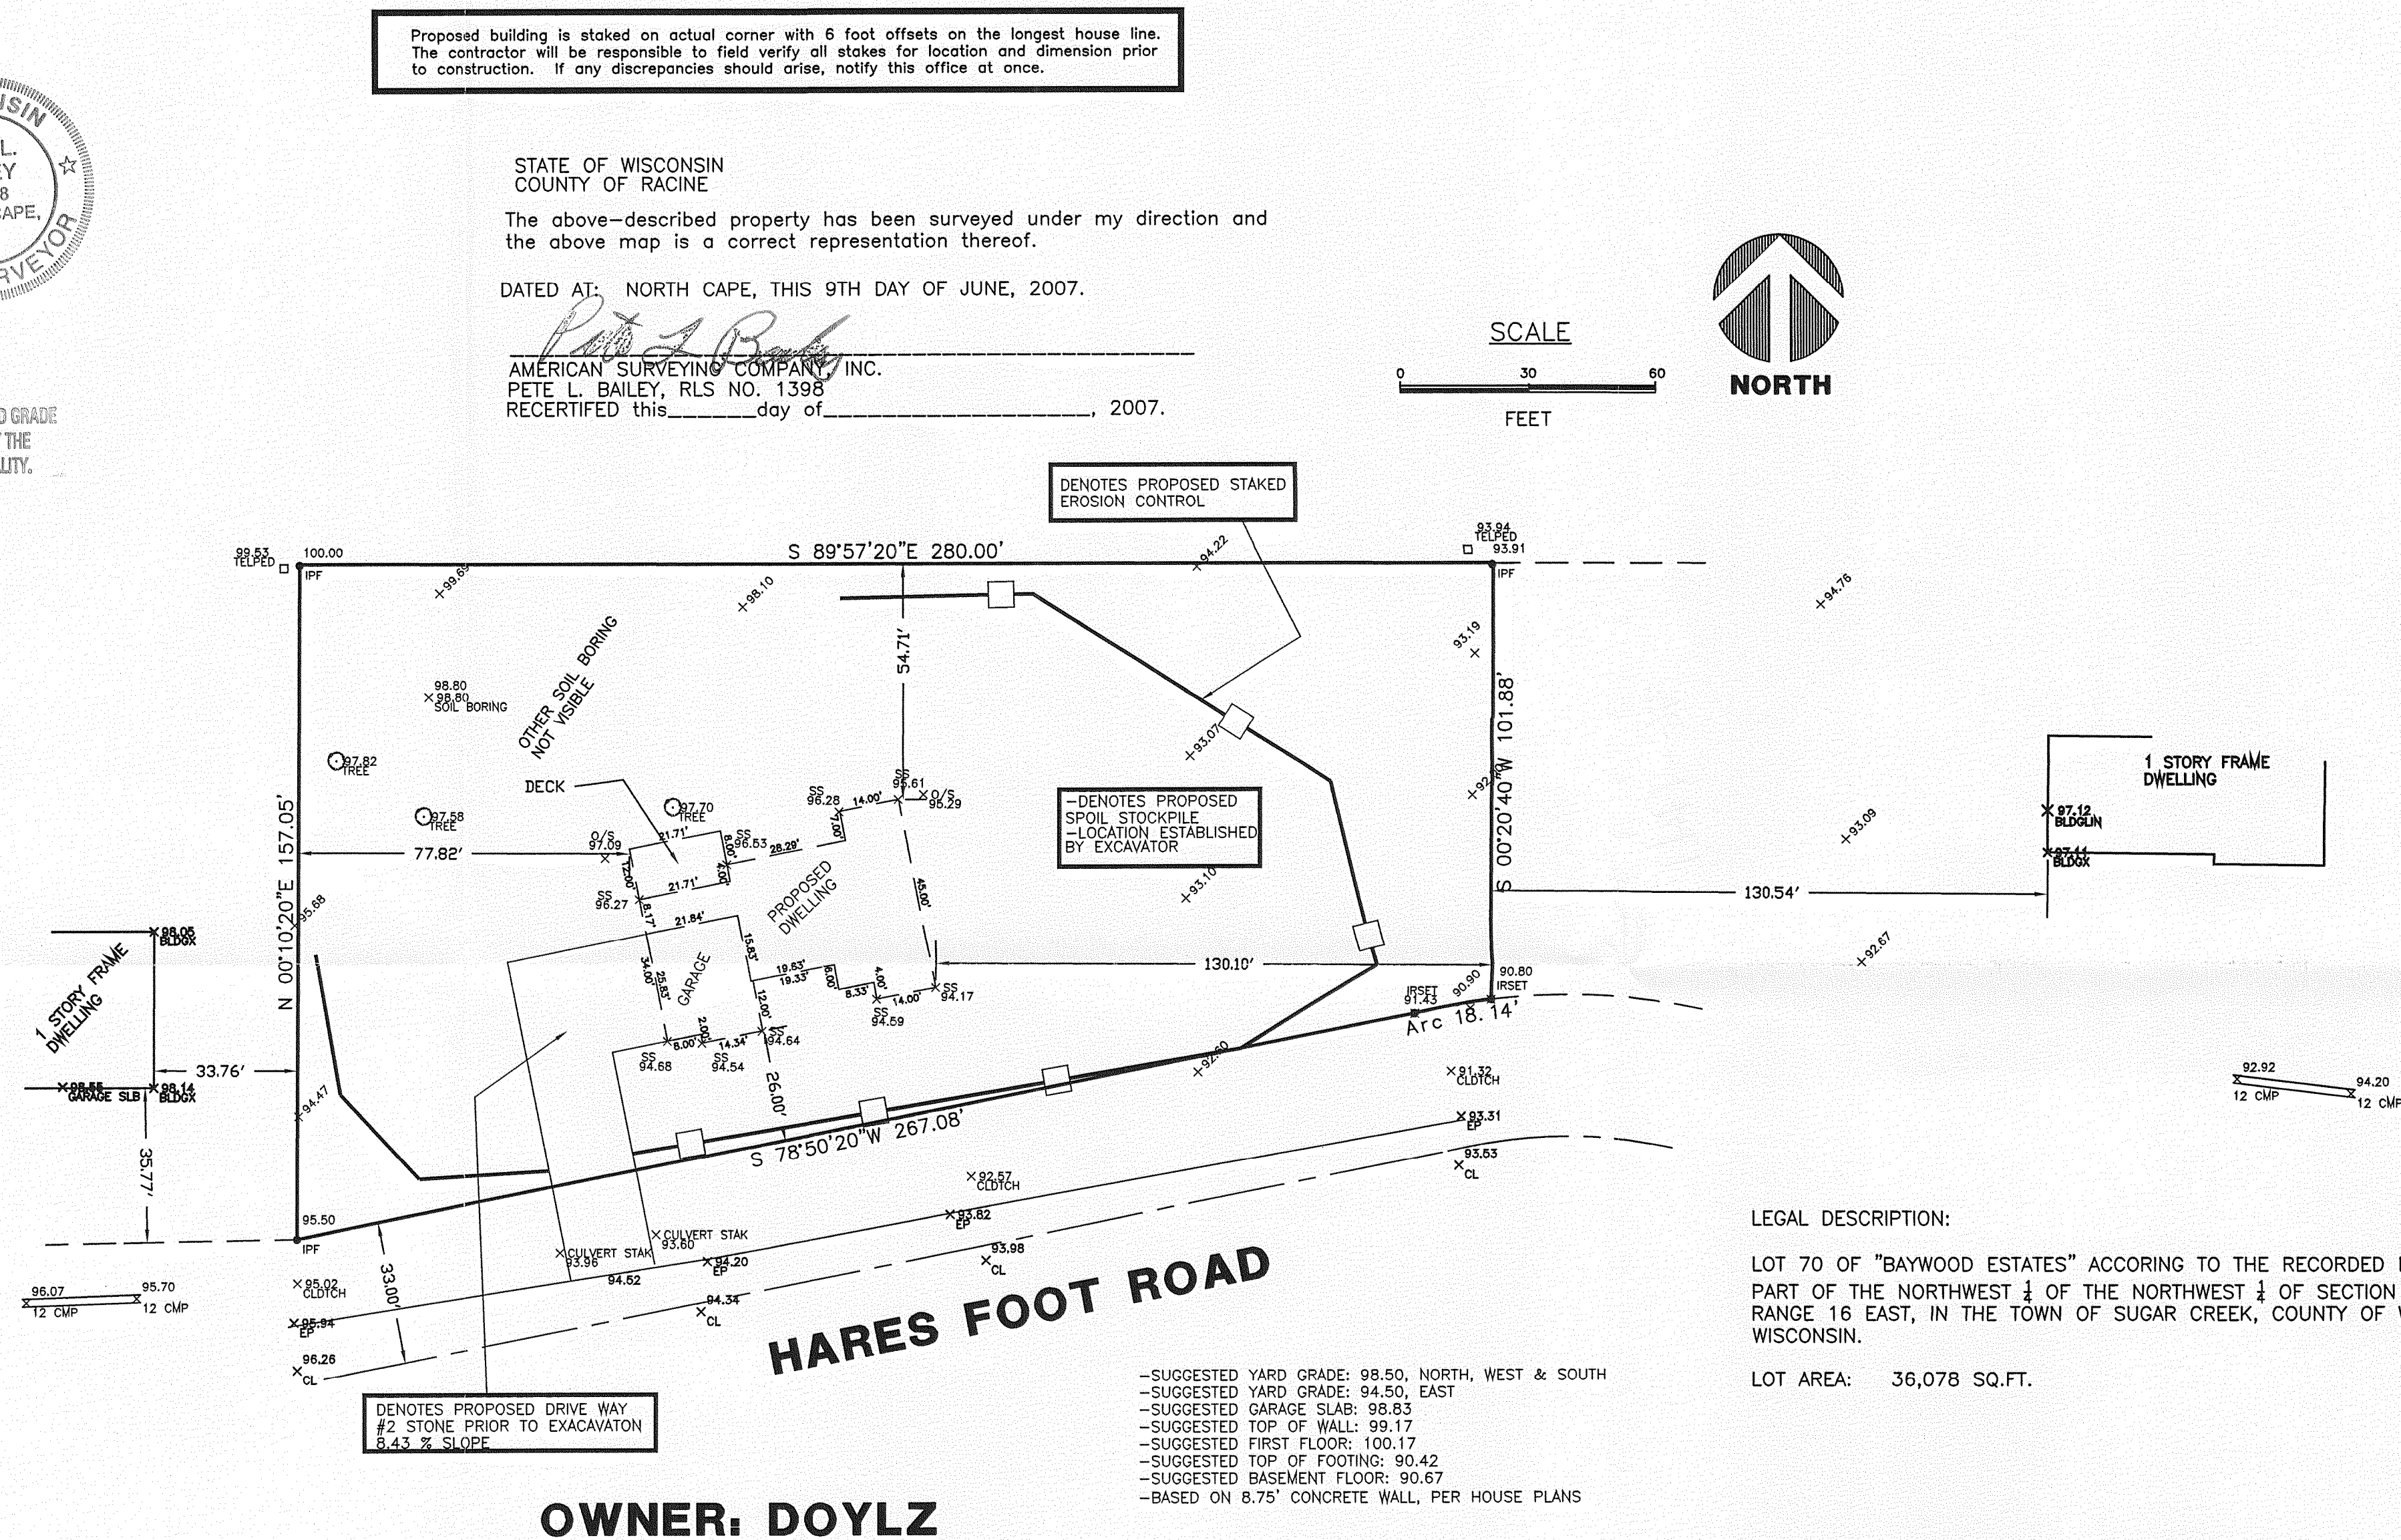

DRAWN BY:	PLB	REVISIONS:	DATE
	PLB		
	1 = 30		
	06/09/2007		
CHECKED BY:	PLB	JOB NO.:	2007115
PLOT SCALE:	1 = 30		
DATE:	06/09/2007		
JOB NO.:	2007115		
DWG. FILE:	JN207175	CLIENT NO.	00078

TOWN OF SUGAR CREEK

PROJECT:
PLAT OF SURVEY/STAKE OUT SURVEY

PREPARED FOR: NORM KEEKER AND SONS

Sheet
1
of
1

**AMERICAN
SURVEYING
COMPANY, INC.**

12207 C.T.H. "K" FRANKSVILLE, WISCONSIN 53126
TEL (262) 835-4774 FAX: (262) 835-2379
beau@fordbailey@hotmail.com