

WORK ORDERED BY:
BALESTRIERI ENVIRONMENTAL
PO BOX 860
ELKHORN, WI 53121

FARRIS, HANSEN & ASSOCIATES, INC.
ENGINEERING - ARCHITECTURE - SURVEYING
7 RIDGWAY COURT P.O. BOX 437
ELKHORN, WISCONSIN 53121
OFFICE: (262) 723-2098 FAX: (262) 723-5886

REVISIONS

PROJECT NO.
7433
DATE:
09-27-2007
SHEET NO.
1 OF 1


BOUNDARY & TOPOGRAPHIC SURVEY

PART OF THE SW 1/4 SECTION 36
TOWN 4 NORTH, RANGE 16 EAST &
PART OF THE NORTHWEST 1/4 SECTION 1
TOWN 3 NORTH, RANGE 16 EAST
WALWORTH COUNTY, WISCONSIN

- LEGEND
- = FOUND IRON PIPE STAKE
 - = SET IRON REBAR STAKE
 - = FOUND CONCRETE COUNTY MONUMENT
 - △ = FOUND PK NAIL
 - ▲ = FOUND CHIZELED "X"
 - (XXX) = RECORDED AS

RES NORTH
27.0' SETBACK
FROM US HIGHWAY 12
HAS DIRECT VEHICULAR ACCESS
ONTO US HIGHWAY 12

MONUMENT RECORD POSITION
CENTER SECTION
36-4-16

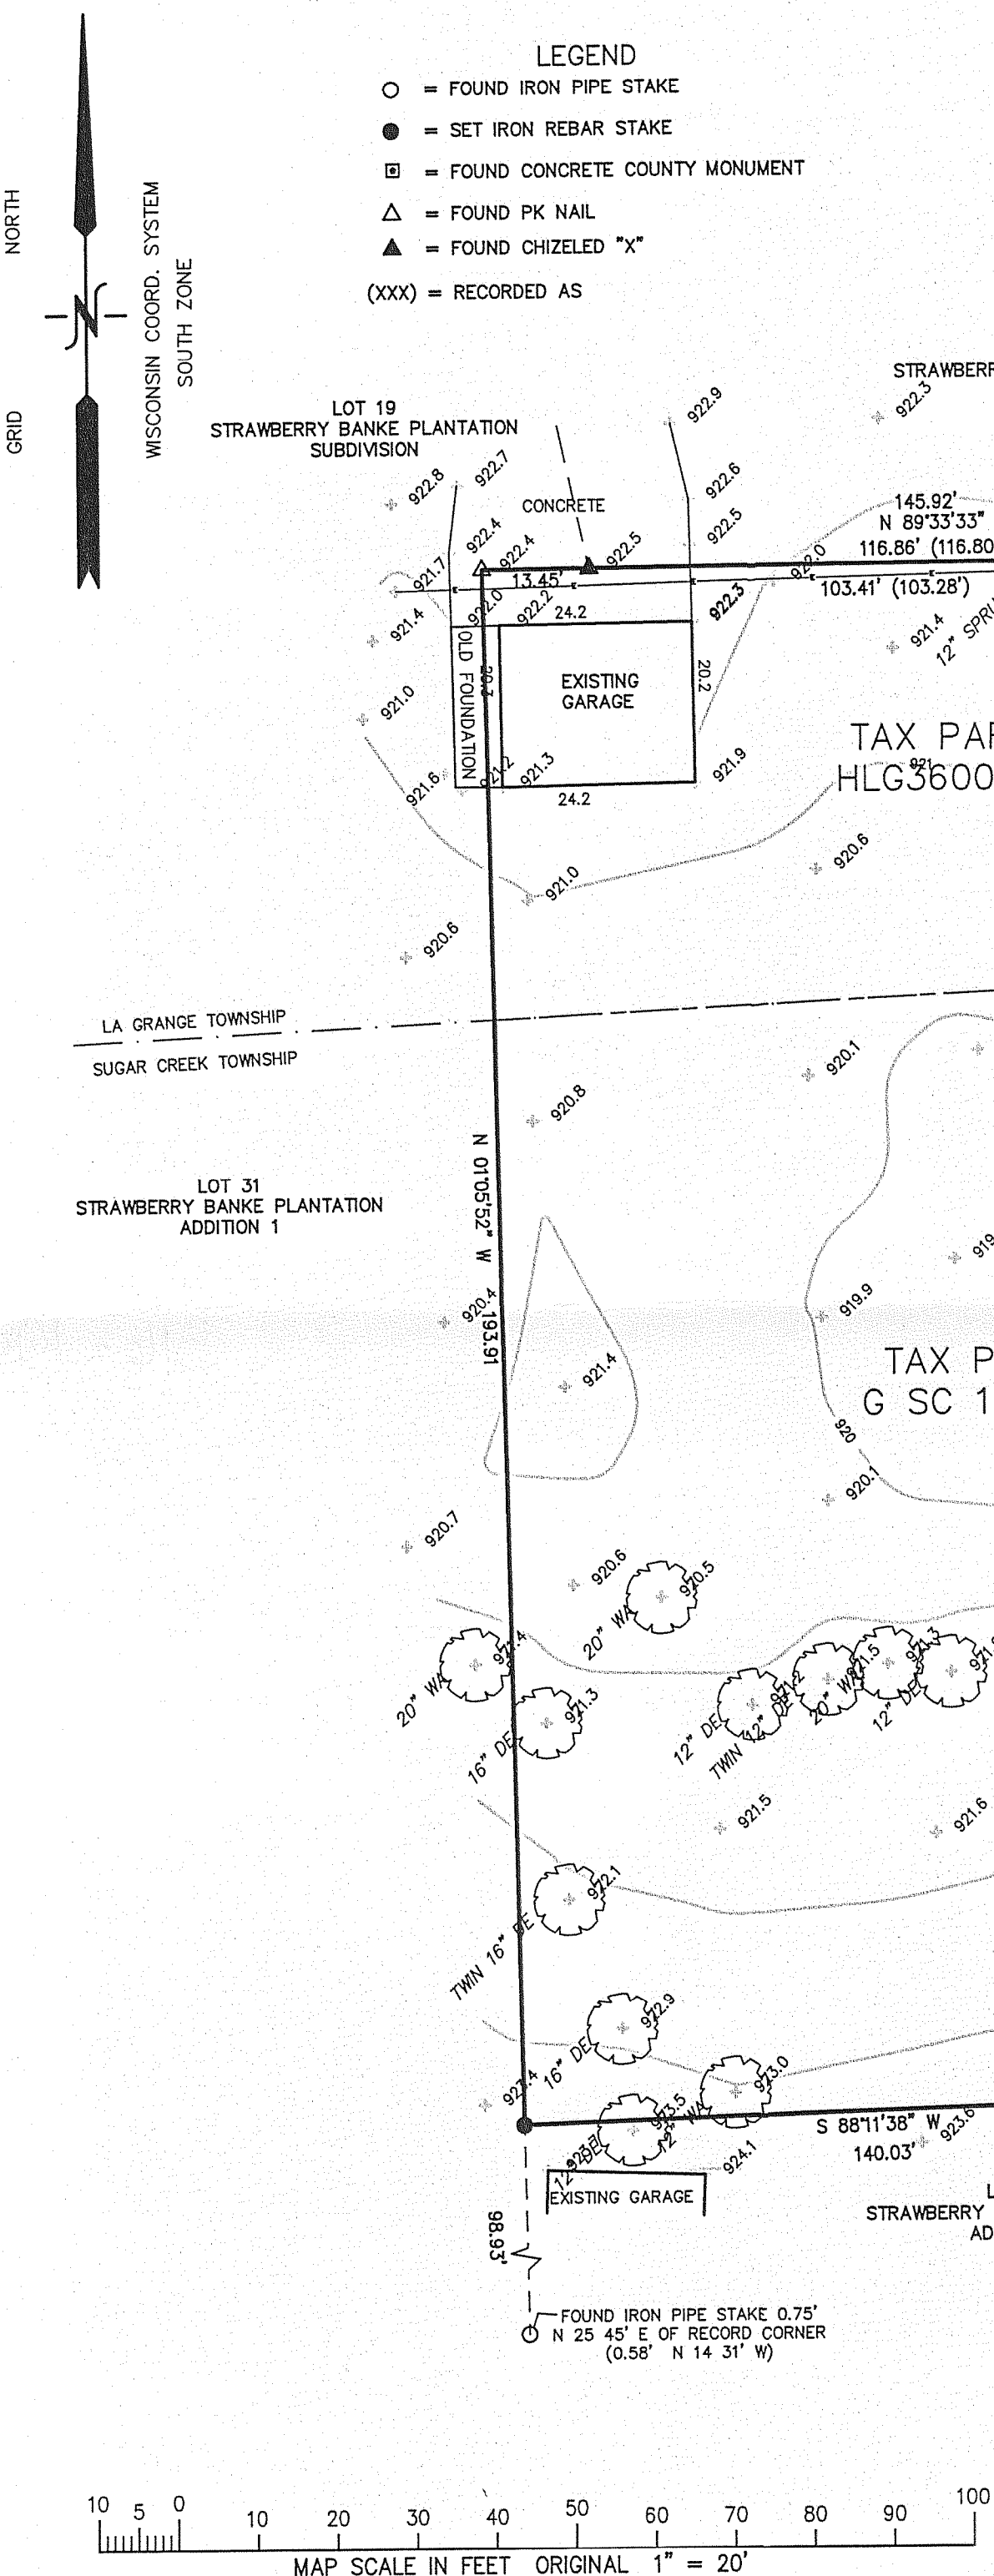

BENCH MARK
COUNTY SURVEY MONUMENT
NORTH 1/4 CORNER
1-3-16
EL. = 922.28'

PARCEL C: Commencing at the center of Section 36, T4N R16E, thence South 2606.11 feet to the place of beginning, thence N 88° 32' W, 149.92', thence S 0° 54' W 193.91 feet; thence S 89° 48' E to the North-South 1/4 line; thence N along the North-South 1/4 line to the point of beginning.

SURVEYORS NOTE:
THE LEGAL DESCRIPTION OF RECORD (COPY ABOVE) DOES NOT MATCH THE PLATTED AND MONUMENTED PARCEL. THIS SURVEY HAS RETRACED THE BOUNDARIES OF LOTS 19, AND 20 OF STRAWBERRY BANK PLANTATION, A SUBDIVISION; AND LOTS 30 AND 31 OF STRAWBERRY BANK PLANTATION ADDITION 1 (ABUTTING PROPERTIES). THE ROW FOR US HWY 12 IS REFLECTIVE OF THE ROW AS STAKED ON SAID SUBDIVISION PLATS.


OVERALL AREA = 22738 S.F. (0.52 AC.)
PARCEL HLG3600009A = 6325 S.F.
PARCEL G SC 100004A = 16,413 S.F.

NOTE: COPIES OF THIS MAP TO WHICH THE FOLLOWING CERTIFICATE WILL APPLY SHOW SURVEYOR'S ORIGINAL SEAL AND SIGNATURE IN RED INK. COPIES BY ANY OTHER MEANS MAY HAVE ALTERATIONS WHICH DO NOT REPRESENT THE SURVEYOR'S WORK PRODUCT.

I HEREBY CERTIFY THAT THE ABOVE DESCRIBED PROPERTY HAS BEEN SURVEYED UNDER MY DIRECTION AND THAT THE ABOVE MAP IS A TRUE REPRESENTATION THEREOF AND SHOWS THE SIZE AND LOCATION OF THE PROPERTY AND ITS EXTERIOR BOUNDARIES. THIS SURVEY IS MADE FOR THE USE OF THE PRESENT OWNERS OF THE PROPERTY, AND ALSO THOSE WHO PURCHASE, MORTGAGE, OR GUARANTEE THE TITLE THERETO WITHIN ONE YEAR FROM THE DATE HEREOF.

DATED: SEPTEMBER 28, 2007

PETER S. GORDON
R.L.S. 2101

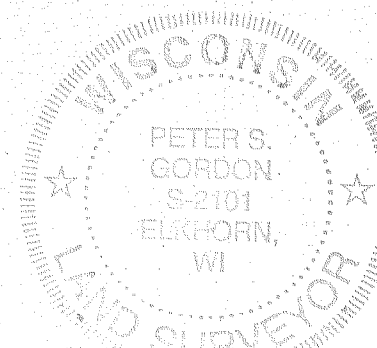

HLG36-9A GSC 1-4A

316-1947