
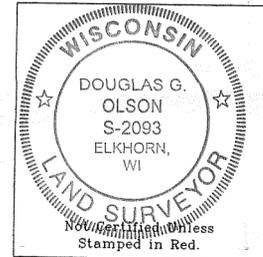


# Plat of Survey


of  
 Lots 36 through 44 of Block K of  
 North Lake Beach, Tract No. 1,  
 located in the Northwest 1/4 of Section 8, Town 3 North, Range  
 16 East, Town of Sugar Creek, Walworth County, Wisconsin.

Surveyed for: **Keefe Real Estate, Inc.**  
 1040 North Wisconsin Street  
 Elkhorn, Wisconsin. 53121

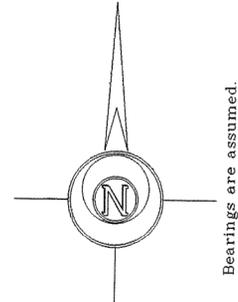

Washington Avenue  
 (30' Wide)

Geneva Road  
 (33' Wide)

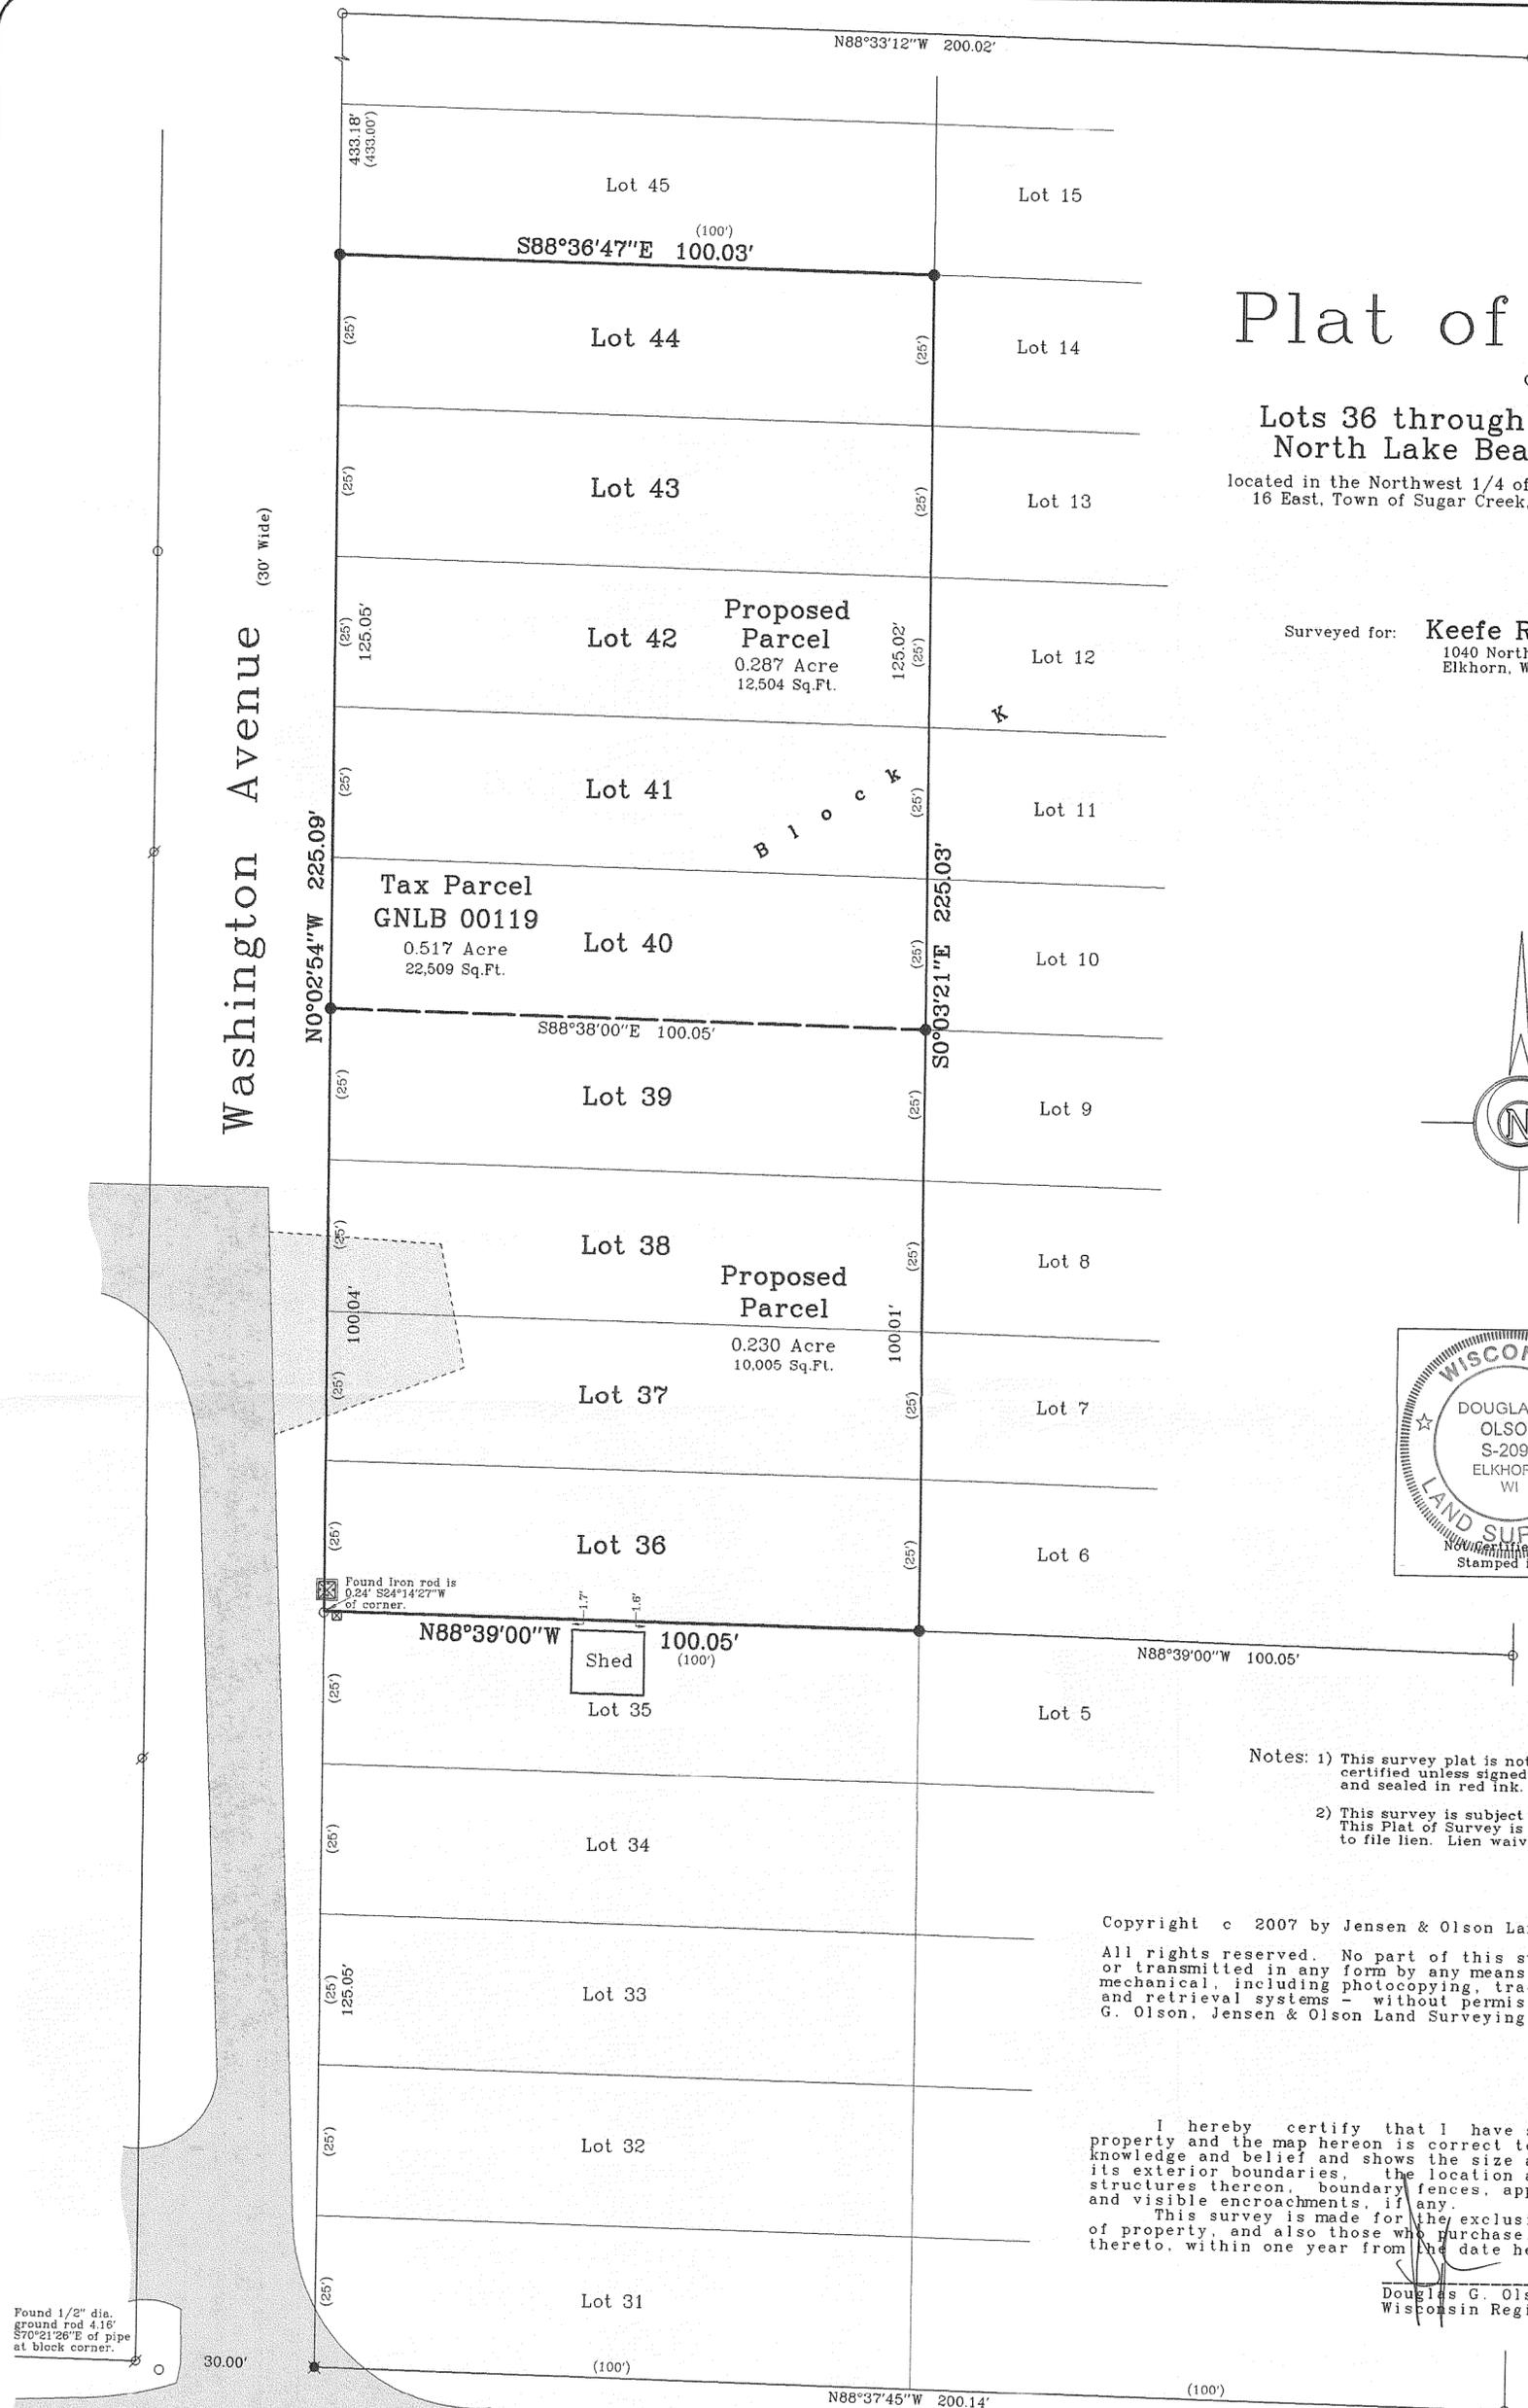


- Notes: 1) This survey plat is not certified unless signed and sealed in red ink.  
 2) This survey is subject to Wisconsin lien laws. This Plat of Survey is the notice of intent to file lien. Lien waiver required.

Copyright © 2007 by Jensen & Olson Land Surveying, LLC.  
 All rights reserved. No part of this survey plat may be reproduced or transmitted in any form by any means - graphic, electronic, or mechanical, including photocopying, tracing, or information storage and retrieval systems - without permission in writing from Douglas G. Olson, Jensen & Olson Land Surveying, LLC.

I hereby certify that I have surveyed the above described property and the map hereon is correct to the best of my professional knowledge and belief and shows the size and location of the property, its exterior boundaries, the location and dimensions of all visible structures thereon, boundary fences, apparent easements and roadways and visible encroachments, if any.  
 This survey is made for the exclusive use of the present owners of property, and also those who purchase, mortgage or guarantee title thereto, within one year from the date hereof.

Douglas G. Olson  
 Wisconsin Registered Land Surveyor - 2093

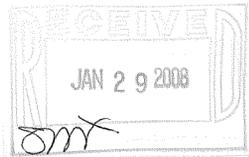

Found 1/2" dia. ground rod 4.16' S70°21'26"E of pipe at block corner.

Found iron rod is 0.24' S24°14'27"W of corner.

2007.124B  
 Sheet 1 of 1 Sheets  
 Job Reference Number  
 2007.124B

**Legend**  
 ○ Found Iron Pipe  
 ● Found Iron Rod, 3/4" dia.  
 ⊕ Found Railroad Spike  
 ⊙ Set Iron Rod, 3/4" dia.  
 ( ) Recorded Information  
 ☒ Utility Box or Pedestal  
 Asphalt Surface  
 Concrete Surface Gravel

**Jensen & Olson Land Surveying, LLC**  
 45 South Wisconsin Street P.O. Box 322  
 Elkhorn, Wisconsin. 53121  
 Telephone (262) 723-3434  
 Facsimile (262) 723-8044

Scale in Feet  
 1" = 20'  
 0' 10' 20' 40'

Survey Date: September 18, 2007.  
 Revisions:

GNLB-119

316-1962