

PREPARED FOR
AMBER TRAPP
N 7083 EVERGREEN LANE
ELKHORN WI 53121


KROTT SURVEYING INC.
N3705 WILLOW BEND LANE
LAKE GENEVA WI. 53147
PHONE # (262)248-3697
FAX # (262)249-0639

PLAT OF SURVEY

-OF-

LOTS 18 THRU 22 AND LOTS 27 THRU 30 BLOCK 49 LAKE WANDAWEGA SUBDIVISION,
TOWN 3 NORTH, RANGE 16 EAST, WALWORTH COUNTY, WISCONSIN.

ALSO:
COMMENCING AT THE WEST 1/4 SECTION CORNER SECTION 1 TOWN 3 NORTH, RANGE
16 EAST OF WALWORTH COUNTY, WISCONSIN, THENCE EAST ON THE EAST - WEST 1/4
SECTION LINE OF SAID SECTION 42.2 FEET; THENCE S 0°35' E 77 FEET TO THE PLACE OF
BEGINNING, THENCE N 86°07'45" W 50 FEET, THENCE S 0°35' E 140.6 FEET, THENCE
S 86°07'45" E 50 FEET, THENCE N 0°35' W 140.6 FEET TO THE PLACE OF BEGINNING.

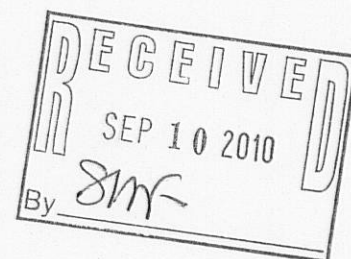


LEGEND

- FOUND IRON PIPE
- FOUND IRON BAR
- SET IRON BAR
- ⊗ WELL
- ⊙ VENT
- ⊙ SEPTIC TANK
- (XX) RECORDED AS
- TAX ID # GLW00044
- JOB # 10-132




I have surveyed the above-described property and the above map is
a true representation thereof and shows the size and location of the
property, its exterior boundaries, the location and dimensions of all
structures thereon, fences apparent easements and roadways and
visible encroachments, if any.

This survey is made for the exclusive use of the present owners of
the property, and also those who purchase, mortgage, or insure the
title thereto within one (1) year from date hereof; and as to them I
warrant the accuracy of said survey map.

NOTE: BEARINGS ARE REFERENCED TO THE DEED OF RECORD

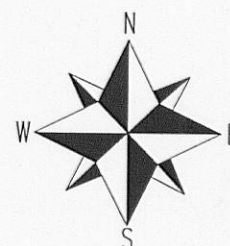

SCALE 1"=30'

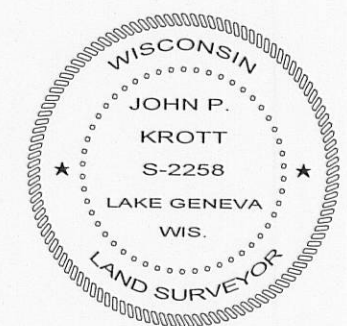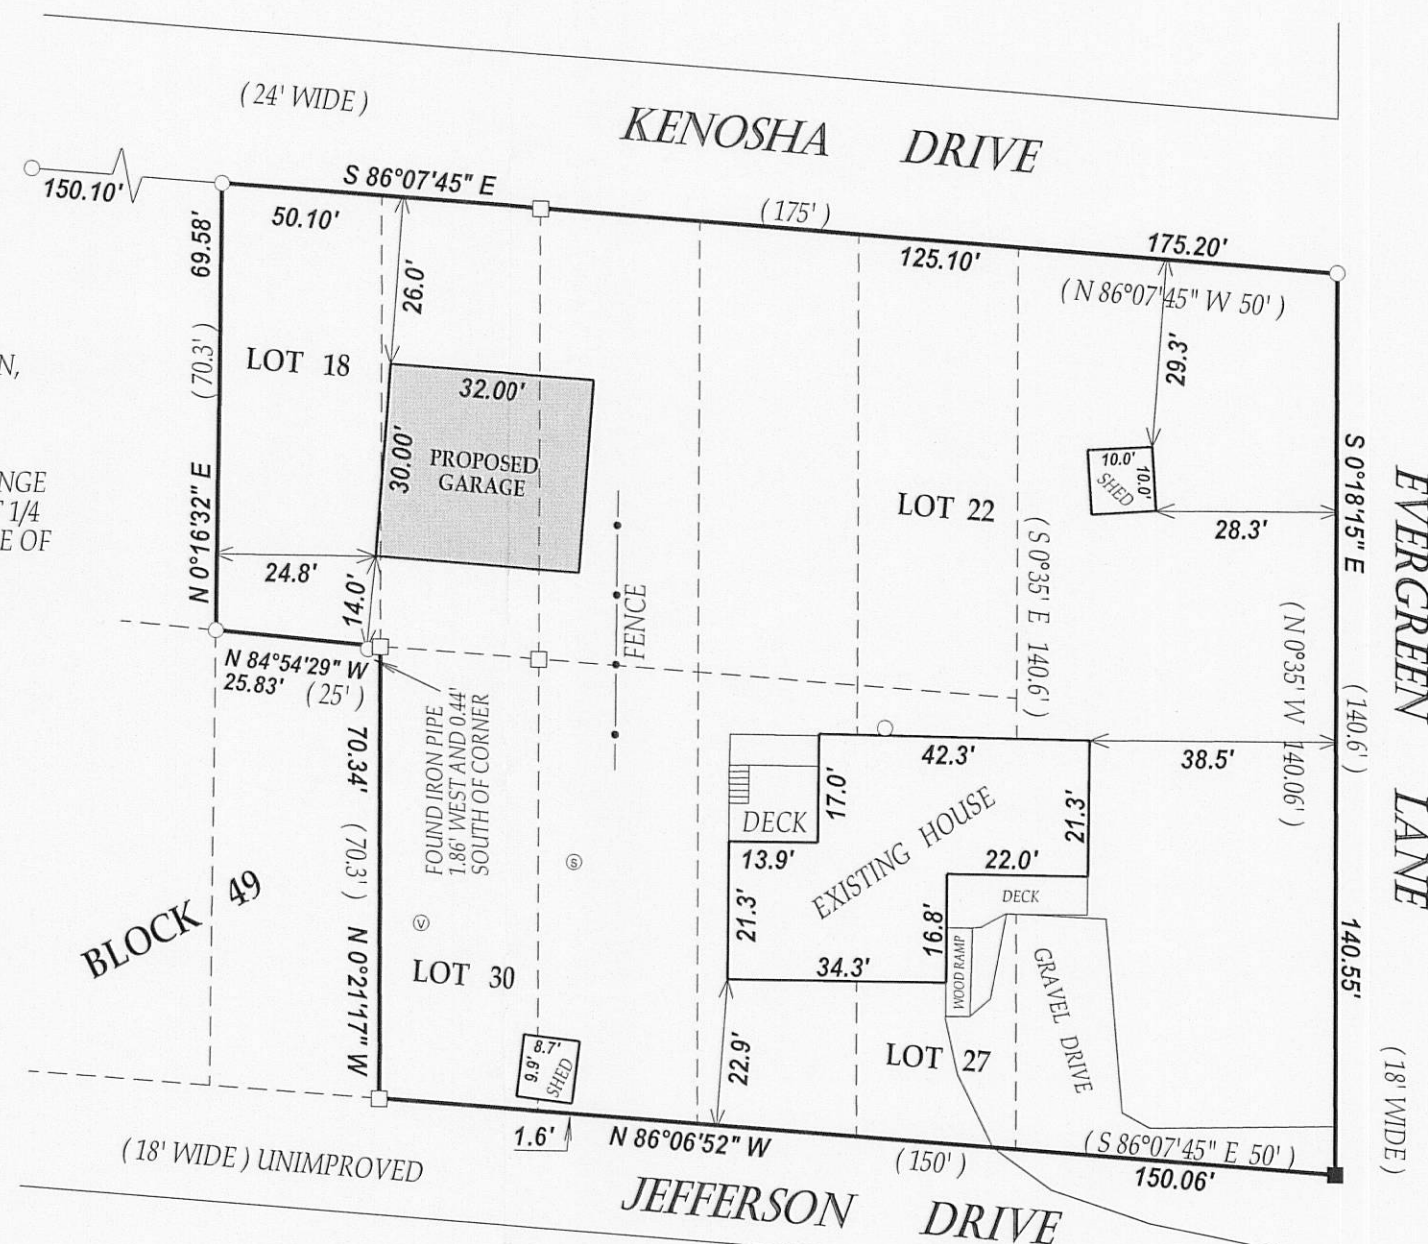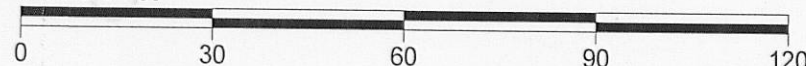

DATED THIS 16th DAY OF AUGUST 2010.

John P. Krott

JOHN KROTT S - 2258
Wisconsin Registered Land Surveyor
(original if signed in red)

GSC 2-1B