


#187-66

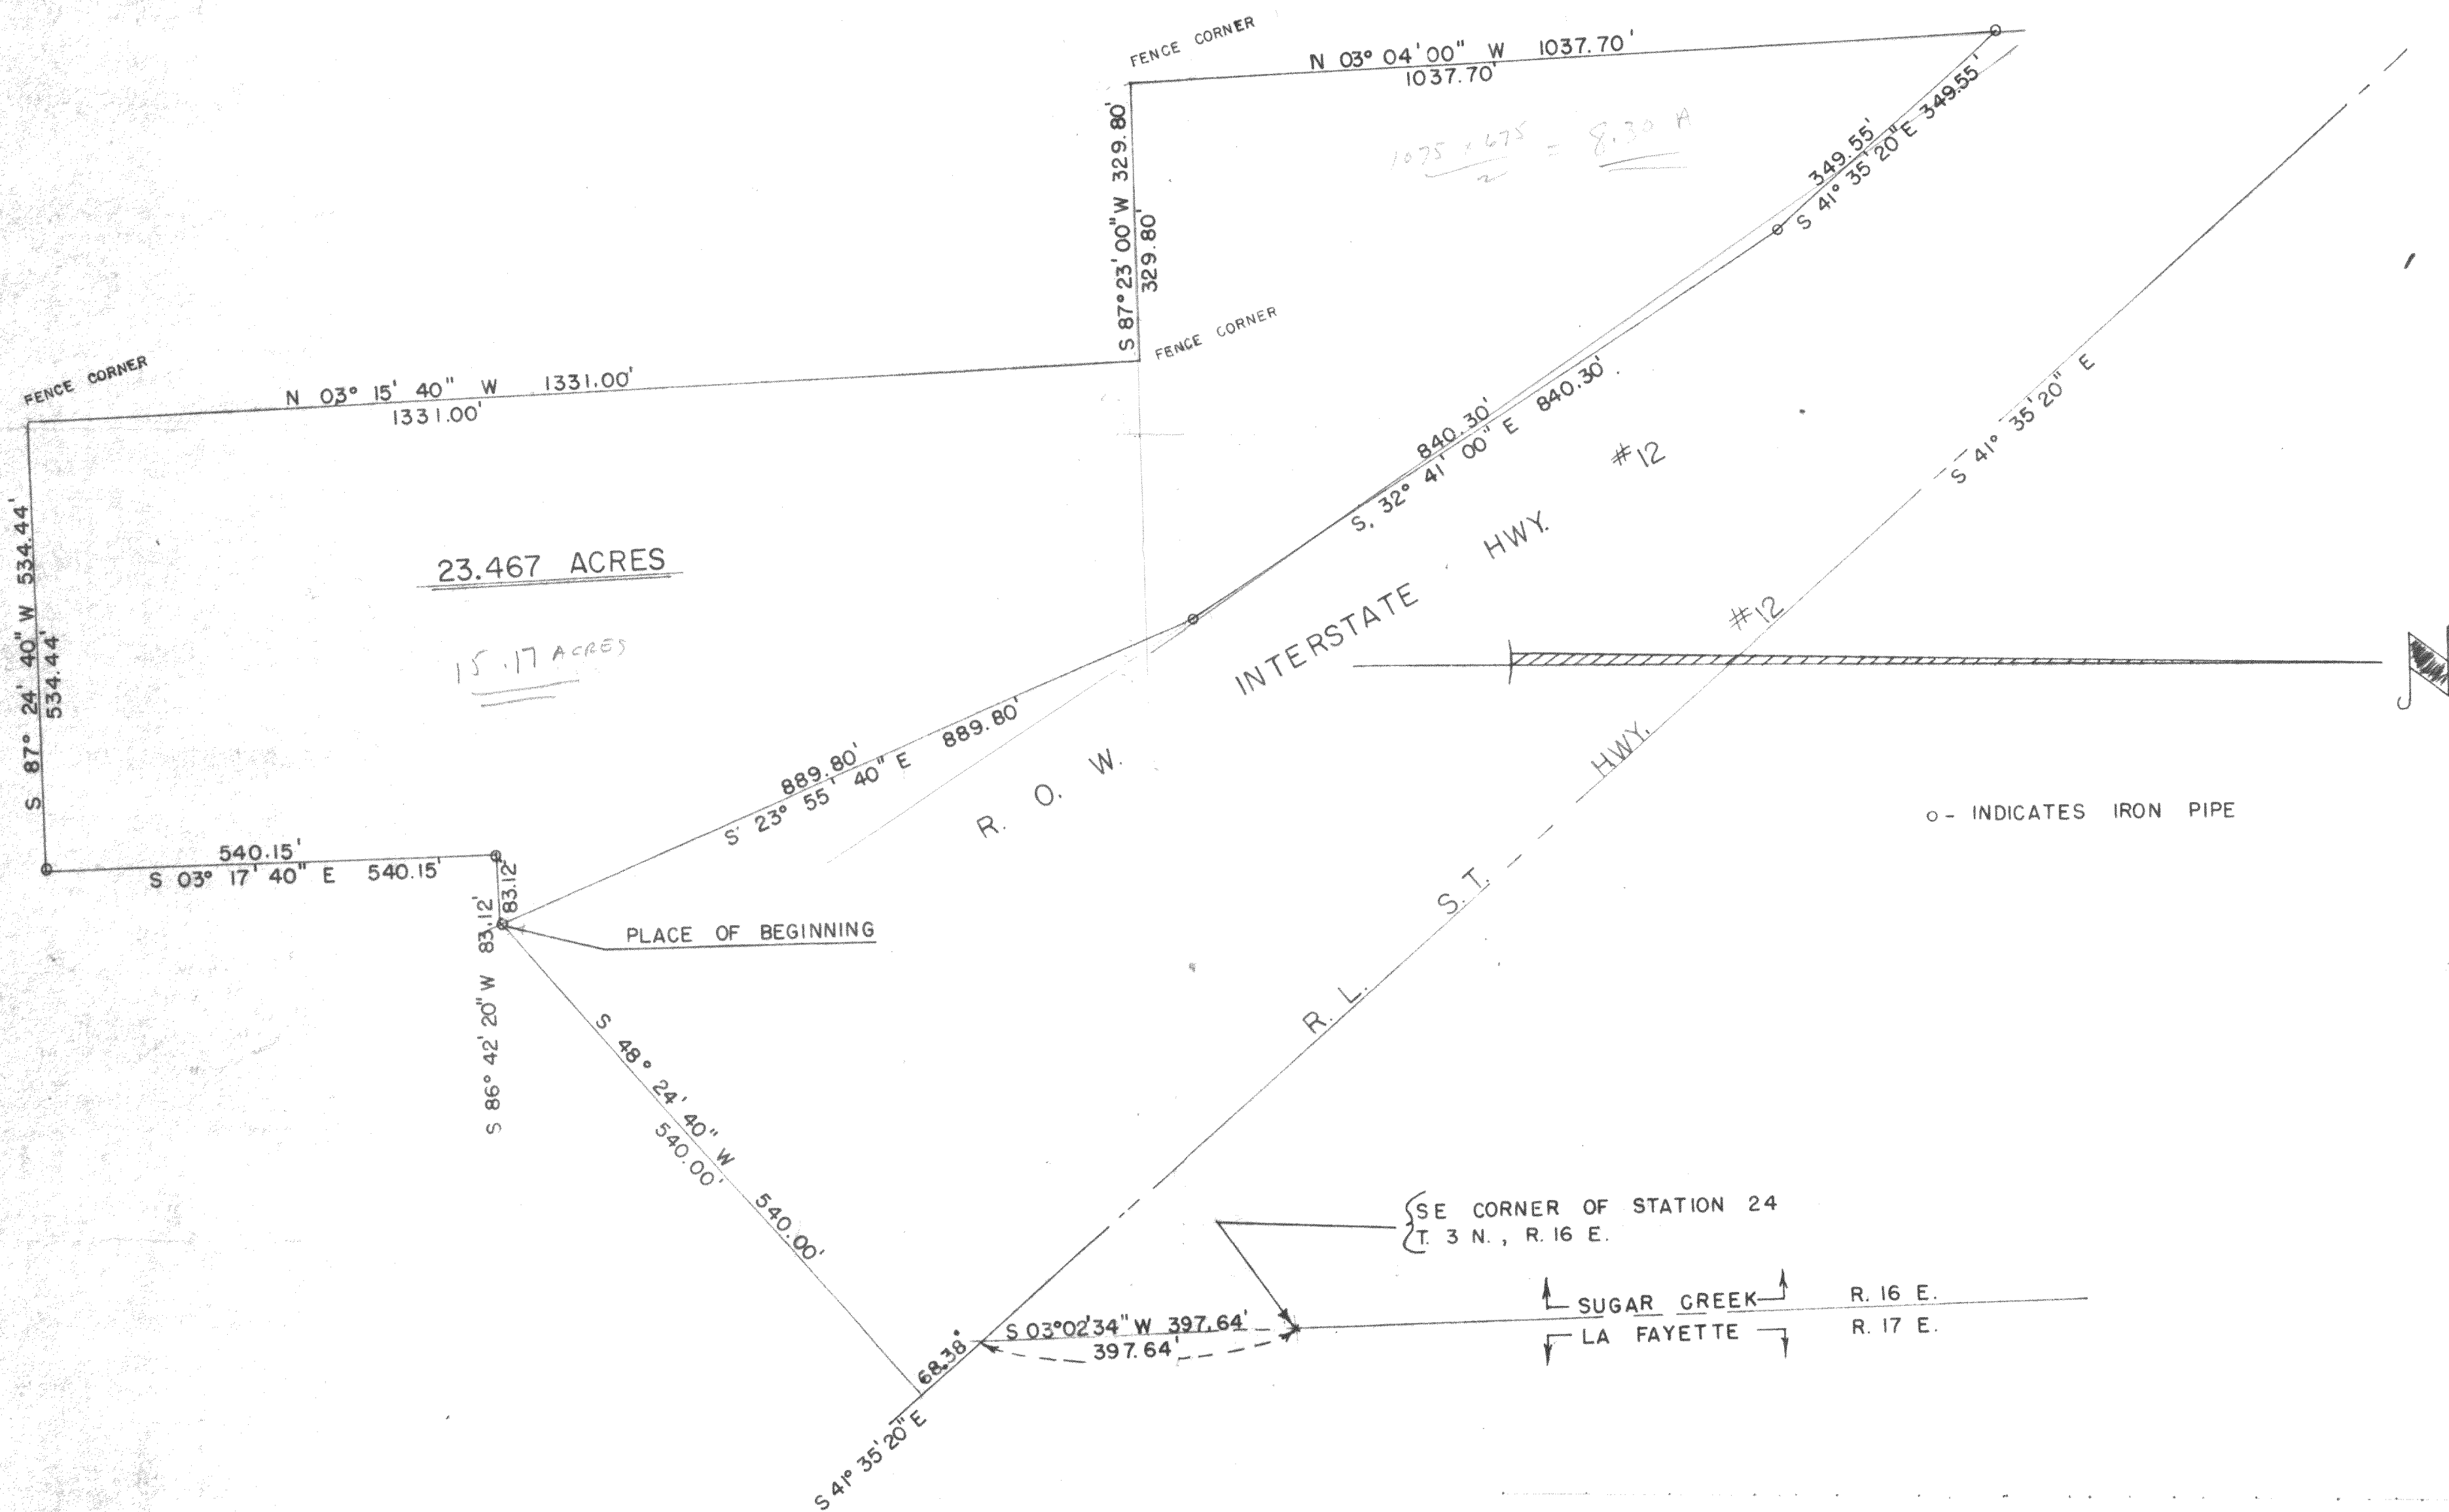


DESCRIPTION: Commencing at the SE corner of Section 24, T. 3 N., R. 16 E., Walworth County, Wisconsin; thence S. 03° 02' 34" E. along the East line of said section 397.64 feet to a point, thence S. 41° 35' 20" E. 88.38 feet to a point, thence S. 48° 24' 40" W. 540.00 feet to a point on the SW'ly ROW line of Interstate Hwy. #12, the place of beginning of the lands hereinafter described, to wit: thence S. 86° 42' 20" W. 83.12 feet, thence S 03° 17' 40" E. 540.15 feet, thence S. 87° 24' 40" W. 534.44 feet, thence N. 03° 15' 40" W. 1331.00 feet, thence S. 87° 23' 00" W. 329.80 feet, thence N. 03° 04' 00" W. 1037.70 feet to the SW'ly ROW line of Interstate Hwy. #12, thence S. 41° 35' 20" E. along the SW'ly ROW line of said Hwy., 349.55 feet, thence S. 32° 41' 00" E. along said ROW line 840.30 feet, thence S. 23° 55' 40" E. along said ROW line 889.80 feet to the place of beginning. Containing 23.467 acres of land.

CERTIFICATE: I, James F. Biagi, surveyor do hereby certify that I have surveyed the property hereon described.

December 7, 1966.

James F. Biagi
James F. Biagi RLS 272

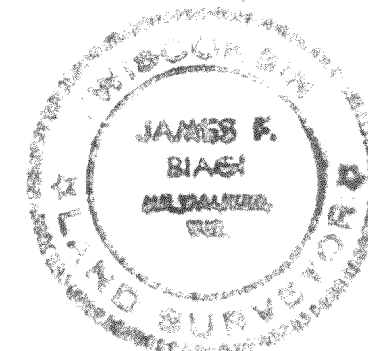

REVISIONS			38 1/4 SEC 24	
NO.	DATE	BY	SUGAR CREEK	
1	12/7/66	JFB		
2				
3				
4				
5				
DRAWN BY			SCALE	MATERIAL
CHK'D			DATE	DRAWING NO.
TRACED			APP'D	#187-66

316-211-B