
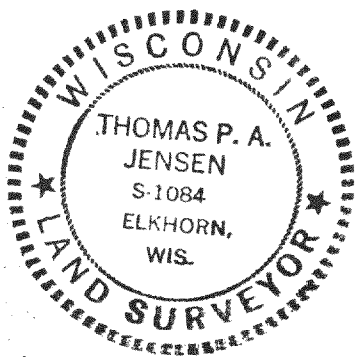


PLAT OF SURVEY

OF

LOTS 1, 2, WEST 1/2 3, 15, AND 16, BLOCK 22, SECOND MAP INTERLAKEN LOCATED IN THE SOUTHEAST 1/4 OF SECTION 11, T3N, R16E, WALWORTH COUNTY WIS.

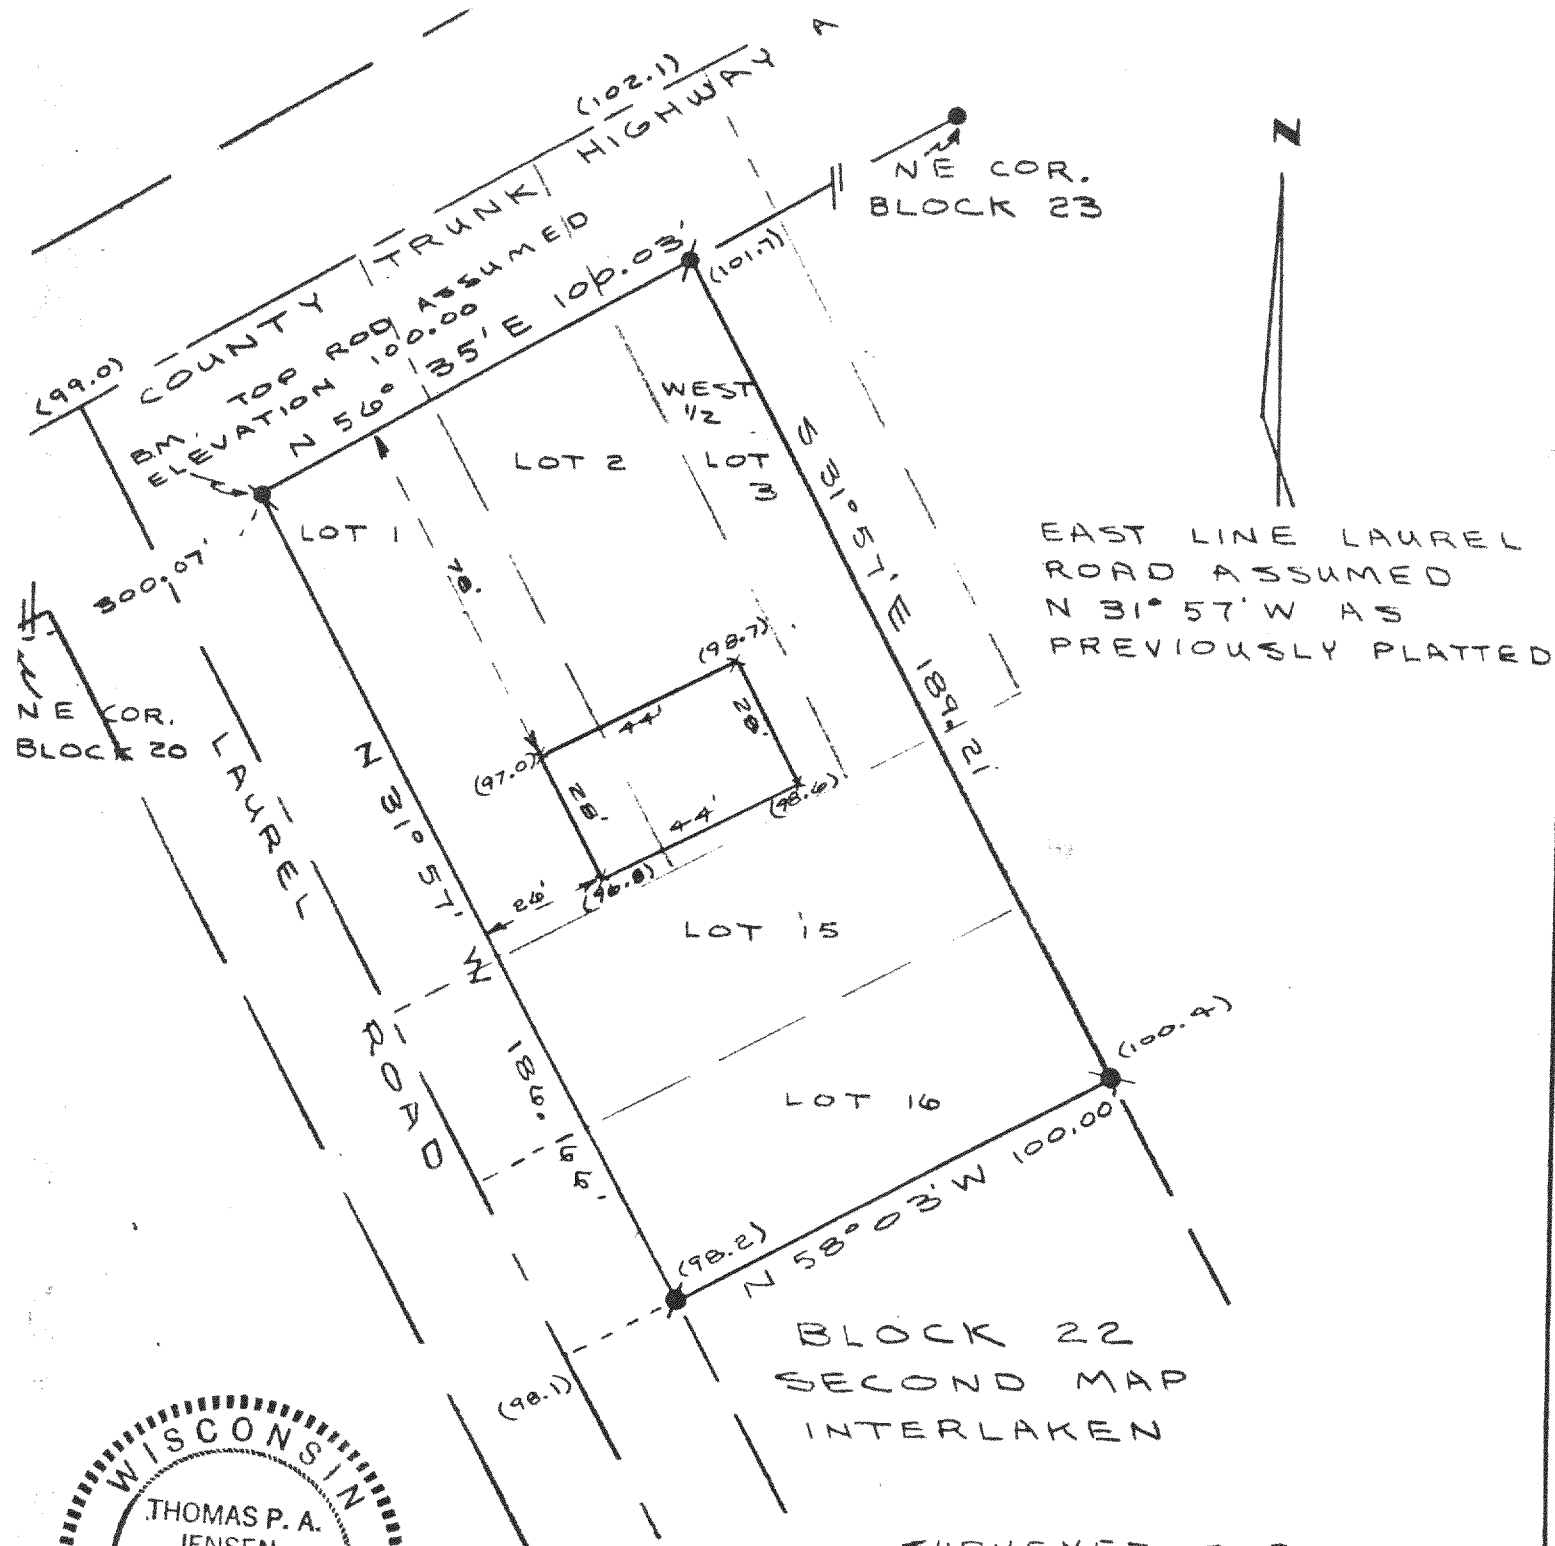

SURVEYED FOR.
C. MURRAY

SURVEY AND PLAT BY
JENSEN & JOHNSON, INC.
CIVIL ENGINEERS AND SURVEYORS

Elkhorn, Wisconsin

LEGEND

○ — Iron Pipe

● — Concrete Monument

Scale 1" = 40'

(x x x) GROUND ELEV.

● IRON ROD SET
3/4" DI. X 24"

X SET WOOD STAKE

WE CERTIFY: That we have surveyed the above described property and that the plat shown hereon is an accurate survey and a true representation thereof and correctly shows the exterior boundary lines and all divisions of said property.

Date MAR. 10, 1977 *Thomas P. A. Jensen*

THOMAS P. A. JENSEN

Wisconsin Registered Land Surveyor, No. S-1084

175N 61-2582, ~~559A~~



PROJECT # 1658.132

316-213

PLAT OF SURVEY

OF

LOTS 1, 2, WEST 1/2 3, 15, AND 16, BLOCK 22, SECOND MAP INTERLAKEN LOCATED IN THE SOUTHEAST 1/4 OF SECTION 11, T3N, R16E, WALWORTH COUNTY WIS.

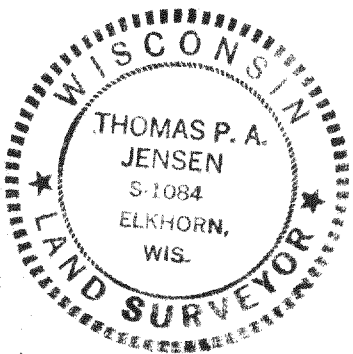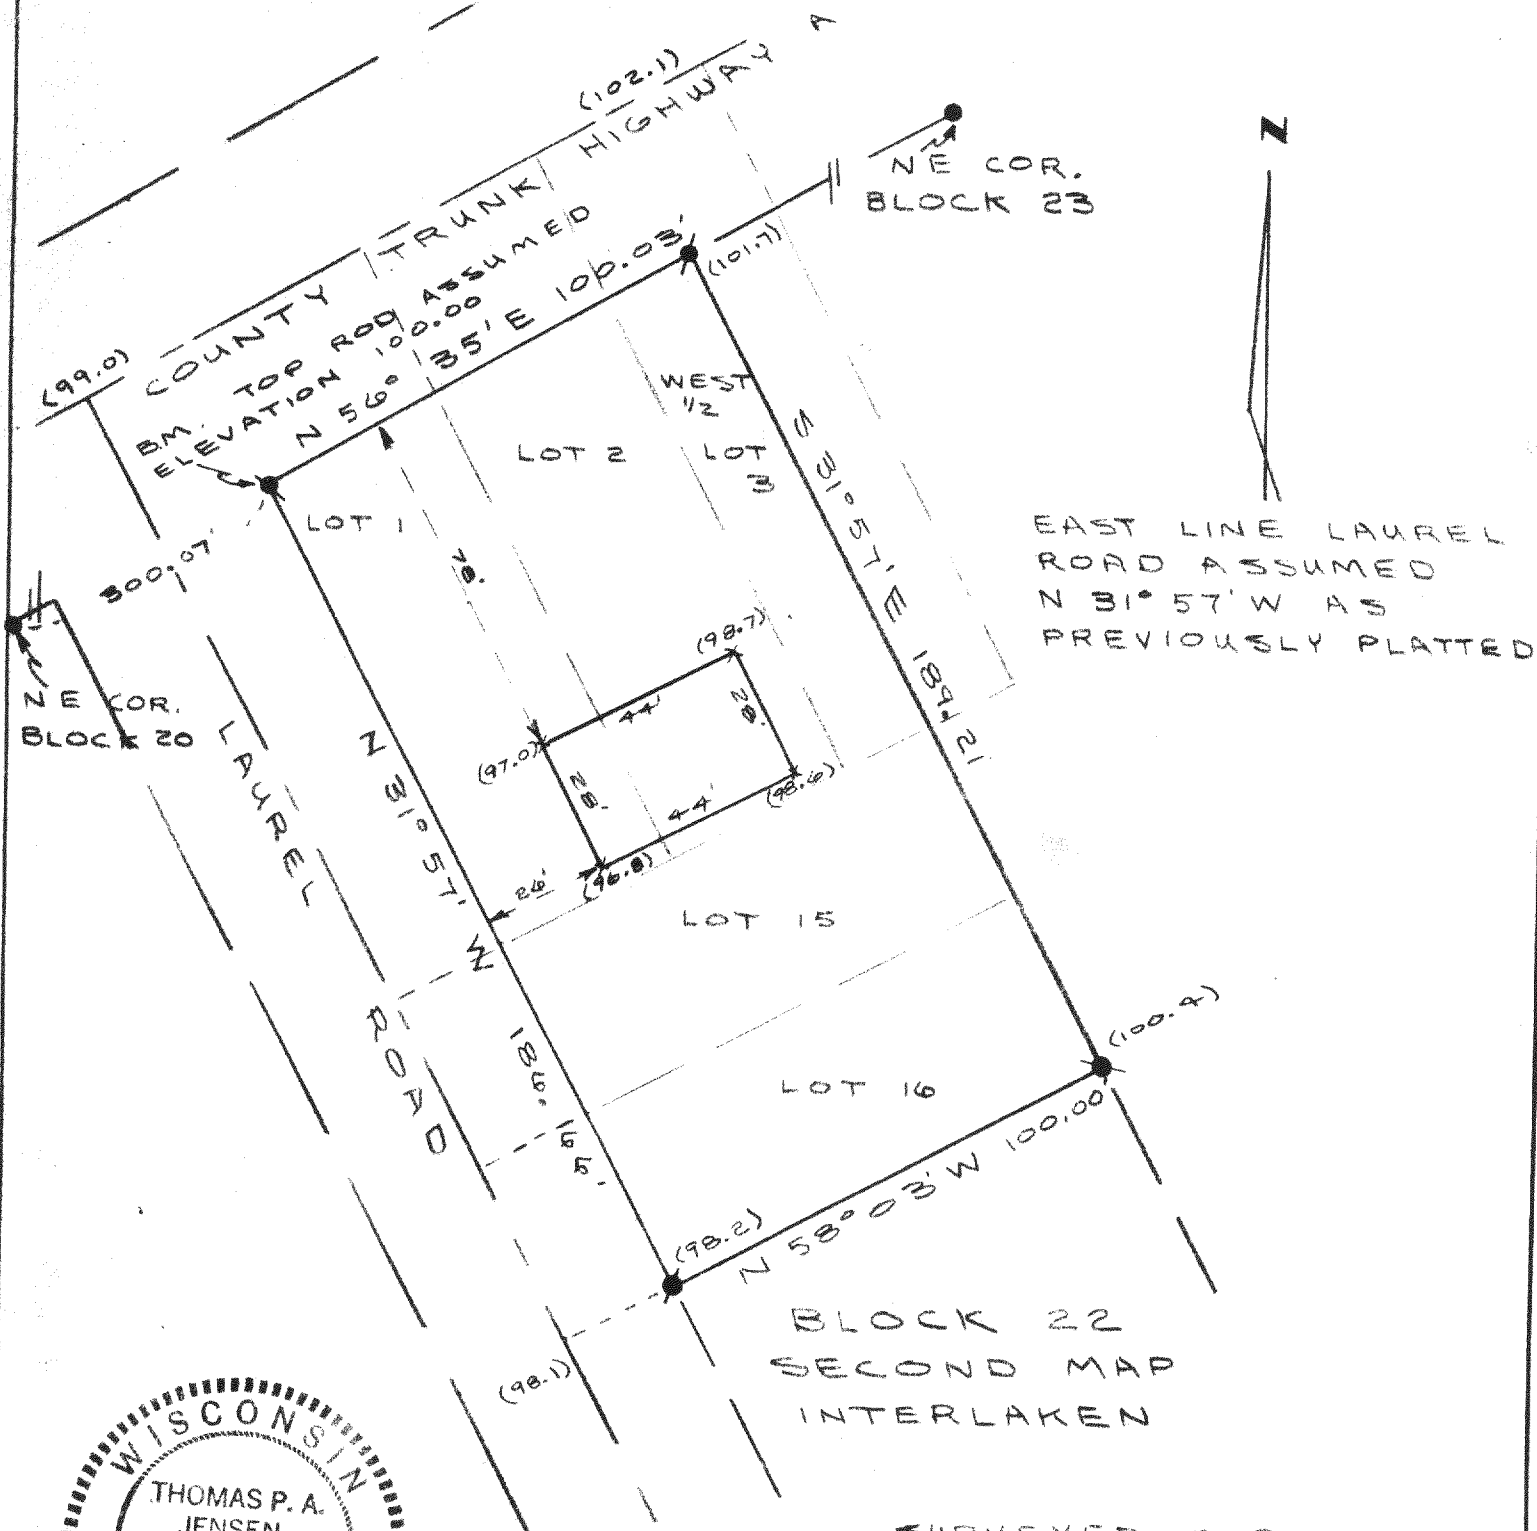

SURVEYED FOR.
C. MURRAY

SURVEY AND PLAT BY
JENSEN & JOHNSON, INC.
CIVIL ENGINEERS AND SURVEYORS

Elkhorn, Wisconsin

LEGEND

- — Iron Pipe
- — Concrete Monument

Scale 1" = 40'

(x x x) GROUND ELEV.

● IRON ROD SET
3/4" DI. X 24"

X SET WOOD STAKE

WE CERTIFY: That we have surveyed the above described property and that the plat shown hereon is an accurate survey and a true representation thereof and correctly shows the exterior boundary lines and all divisions of said property.

Date MAR. 10, 1977

Thomas P. A. Jensen

THOMAS P. A. JENSEN

Wisconsin Registered Land Surveyor, No. S-1084