



* Verify exact number with
Town Engineering Department

* outside finish grade = EL. 102.00
(advisory only) - top of founda-
tion = EL. 102.67 (advisory only) un-
less otherwise determined in writ-
ing by Town Engineering Department

Scale
1" = 100'

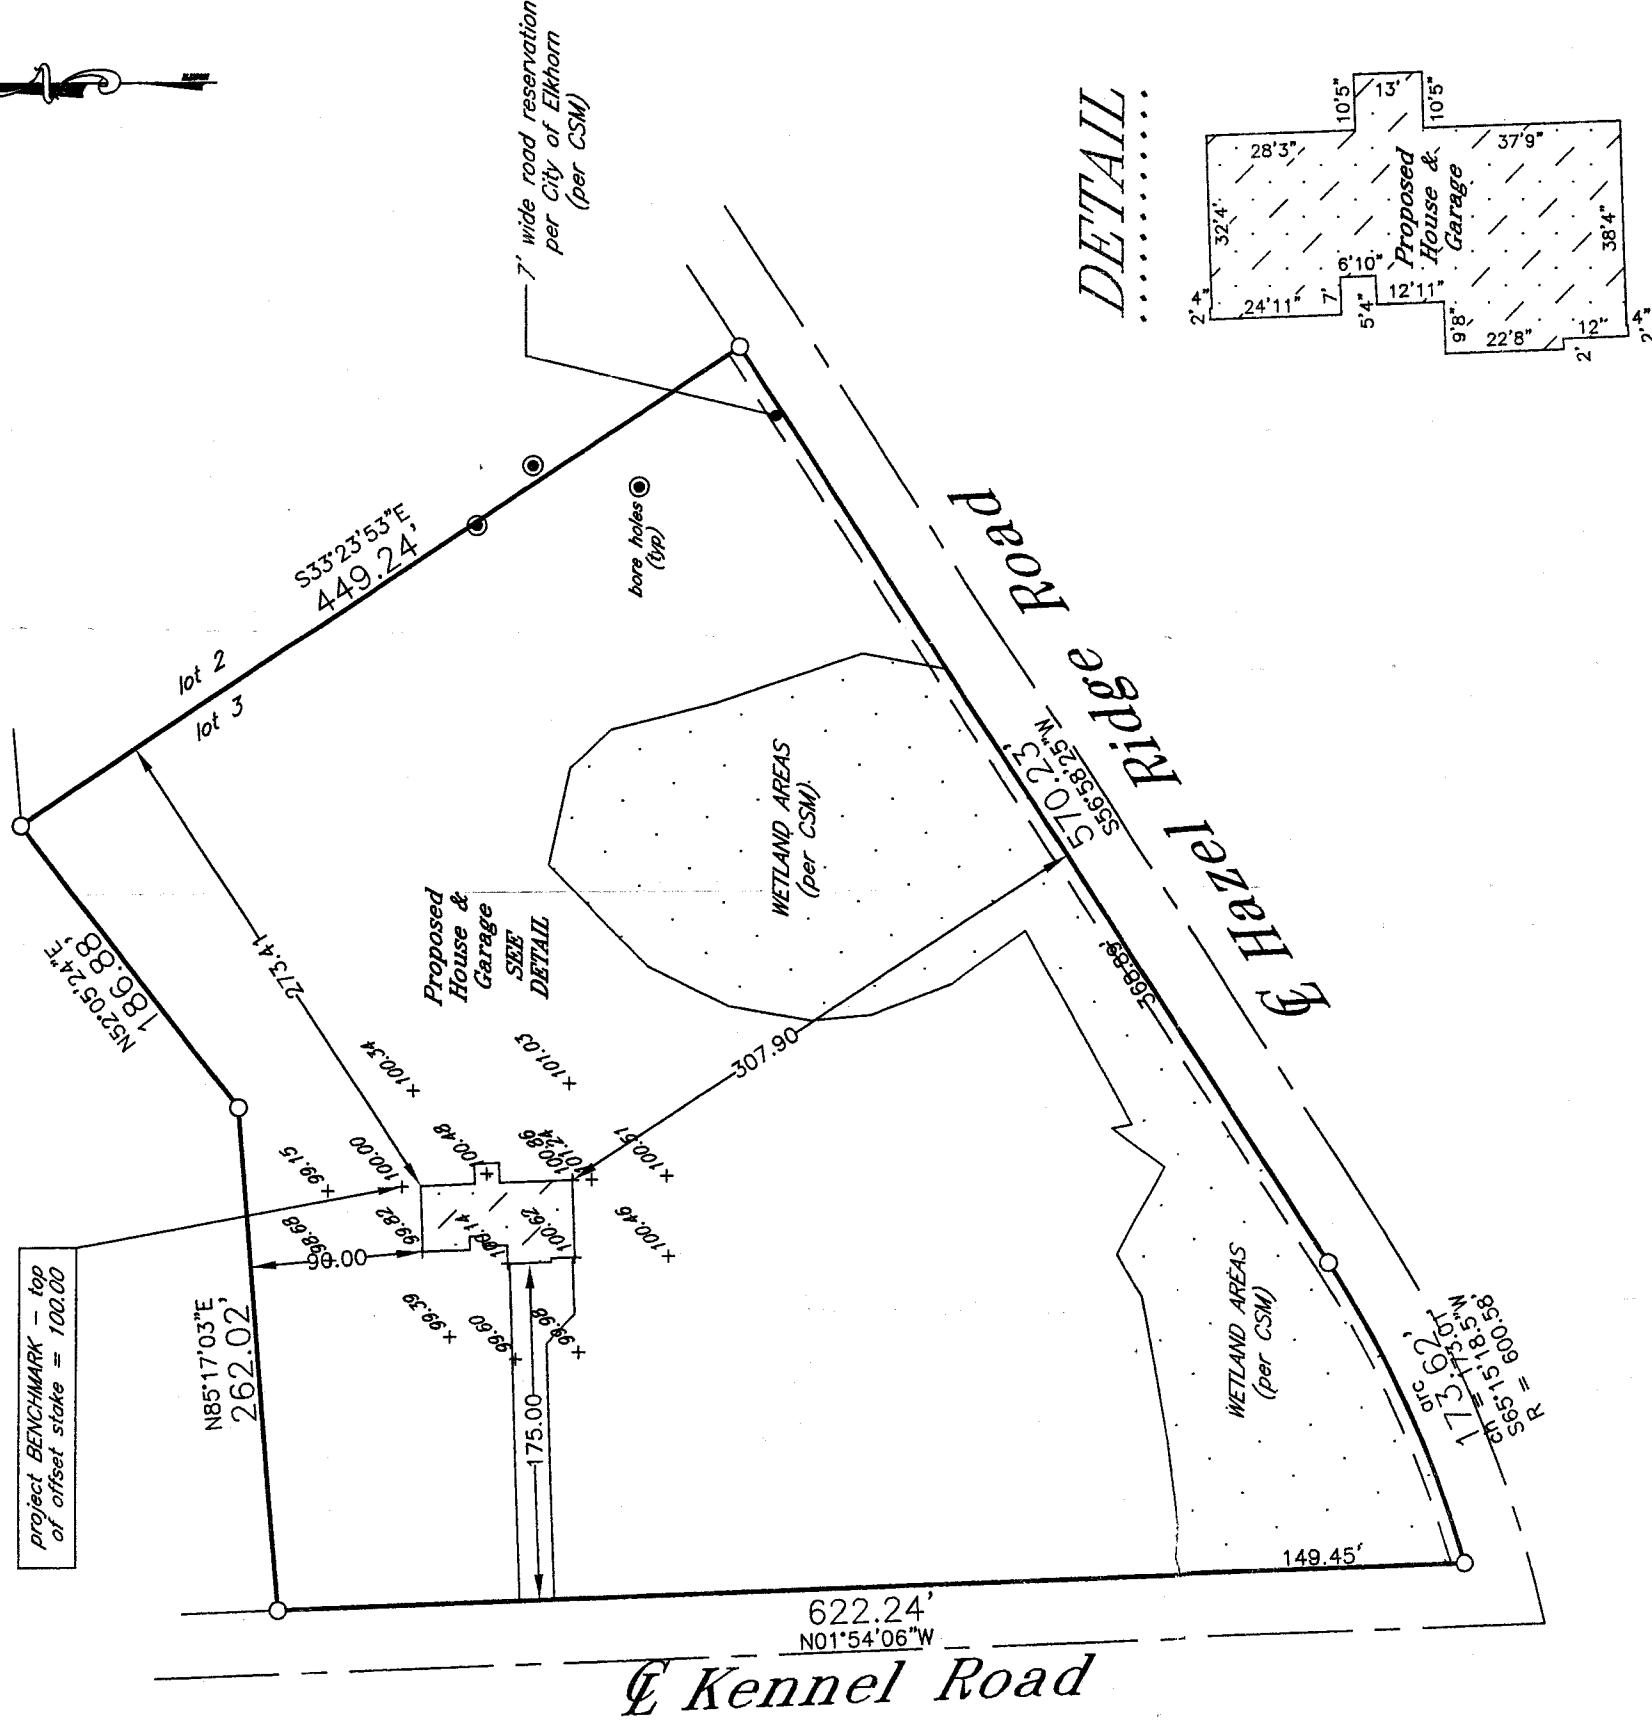


DETAIL

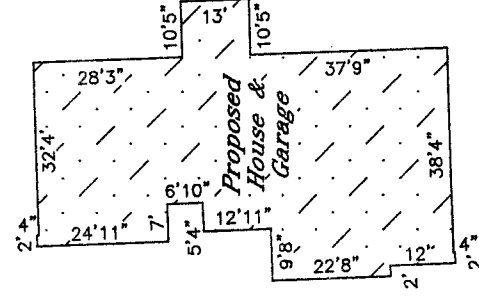

Proposed building field staked true size. Contractor to verify all dimensions before building by same.
Refer to a current title report for easements or restrictions which may affect the use of this site that are not shown on the recorded certified survey map.



J.K.R. SURVEYING, INC.
8121 22ND AVENUE
KENOSHA, WI 53143

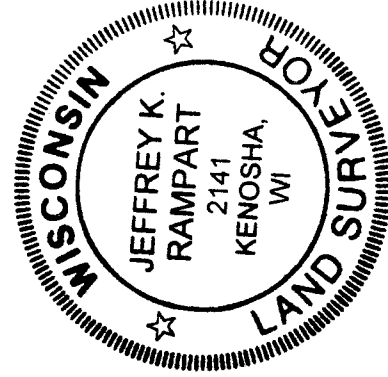

I hereby certify that
this property was
surveyed under my
direction and this
plat is a true re-
presentation thereof.

[Signature]

Reg. Land Surveyor
October 9, 2013

DEC 19 2013

[Signature]

Plat of Survey of

LOT 3 OF

CERTIFIED SURVEY MAP NO. 4008

in NE1/4 Section 34-3-16

TOWN OF SUGAR CREEK
WALWORTH COUNTY, WIS.

-for-
Newport Builders

GA4008-3

316-2166