
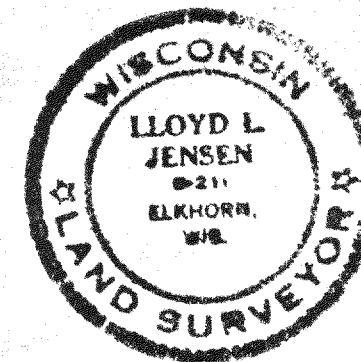


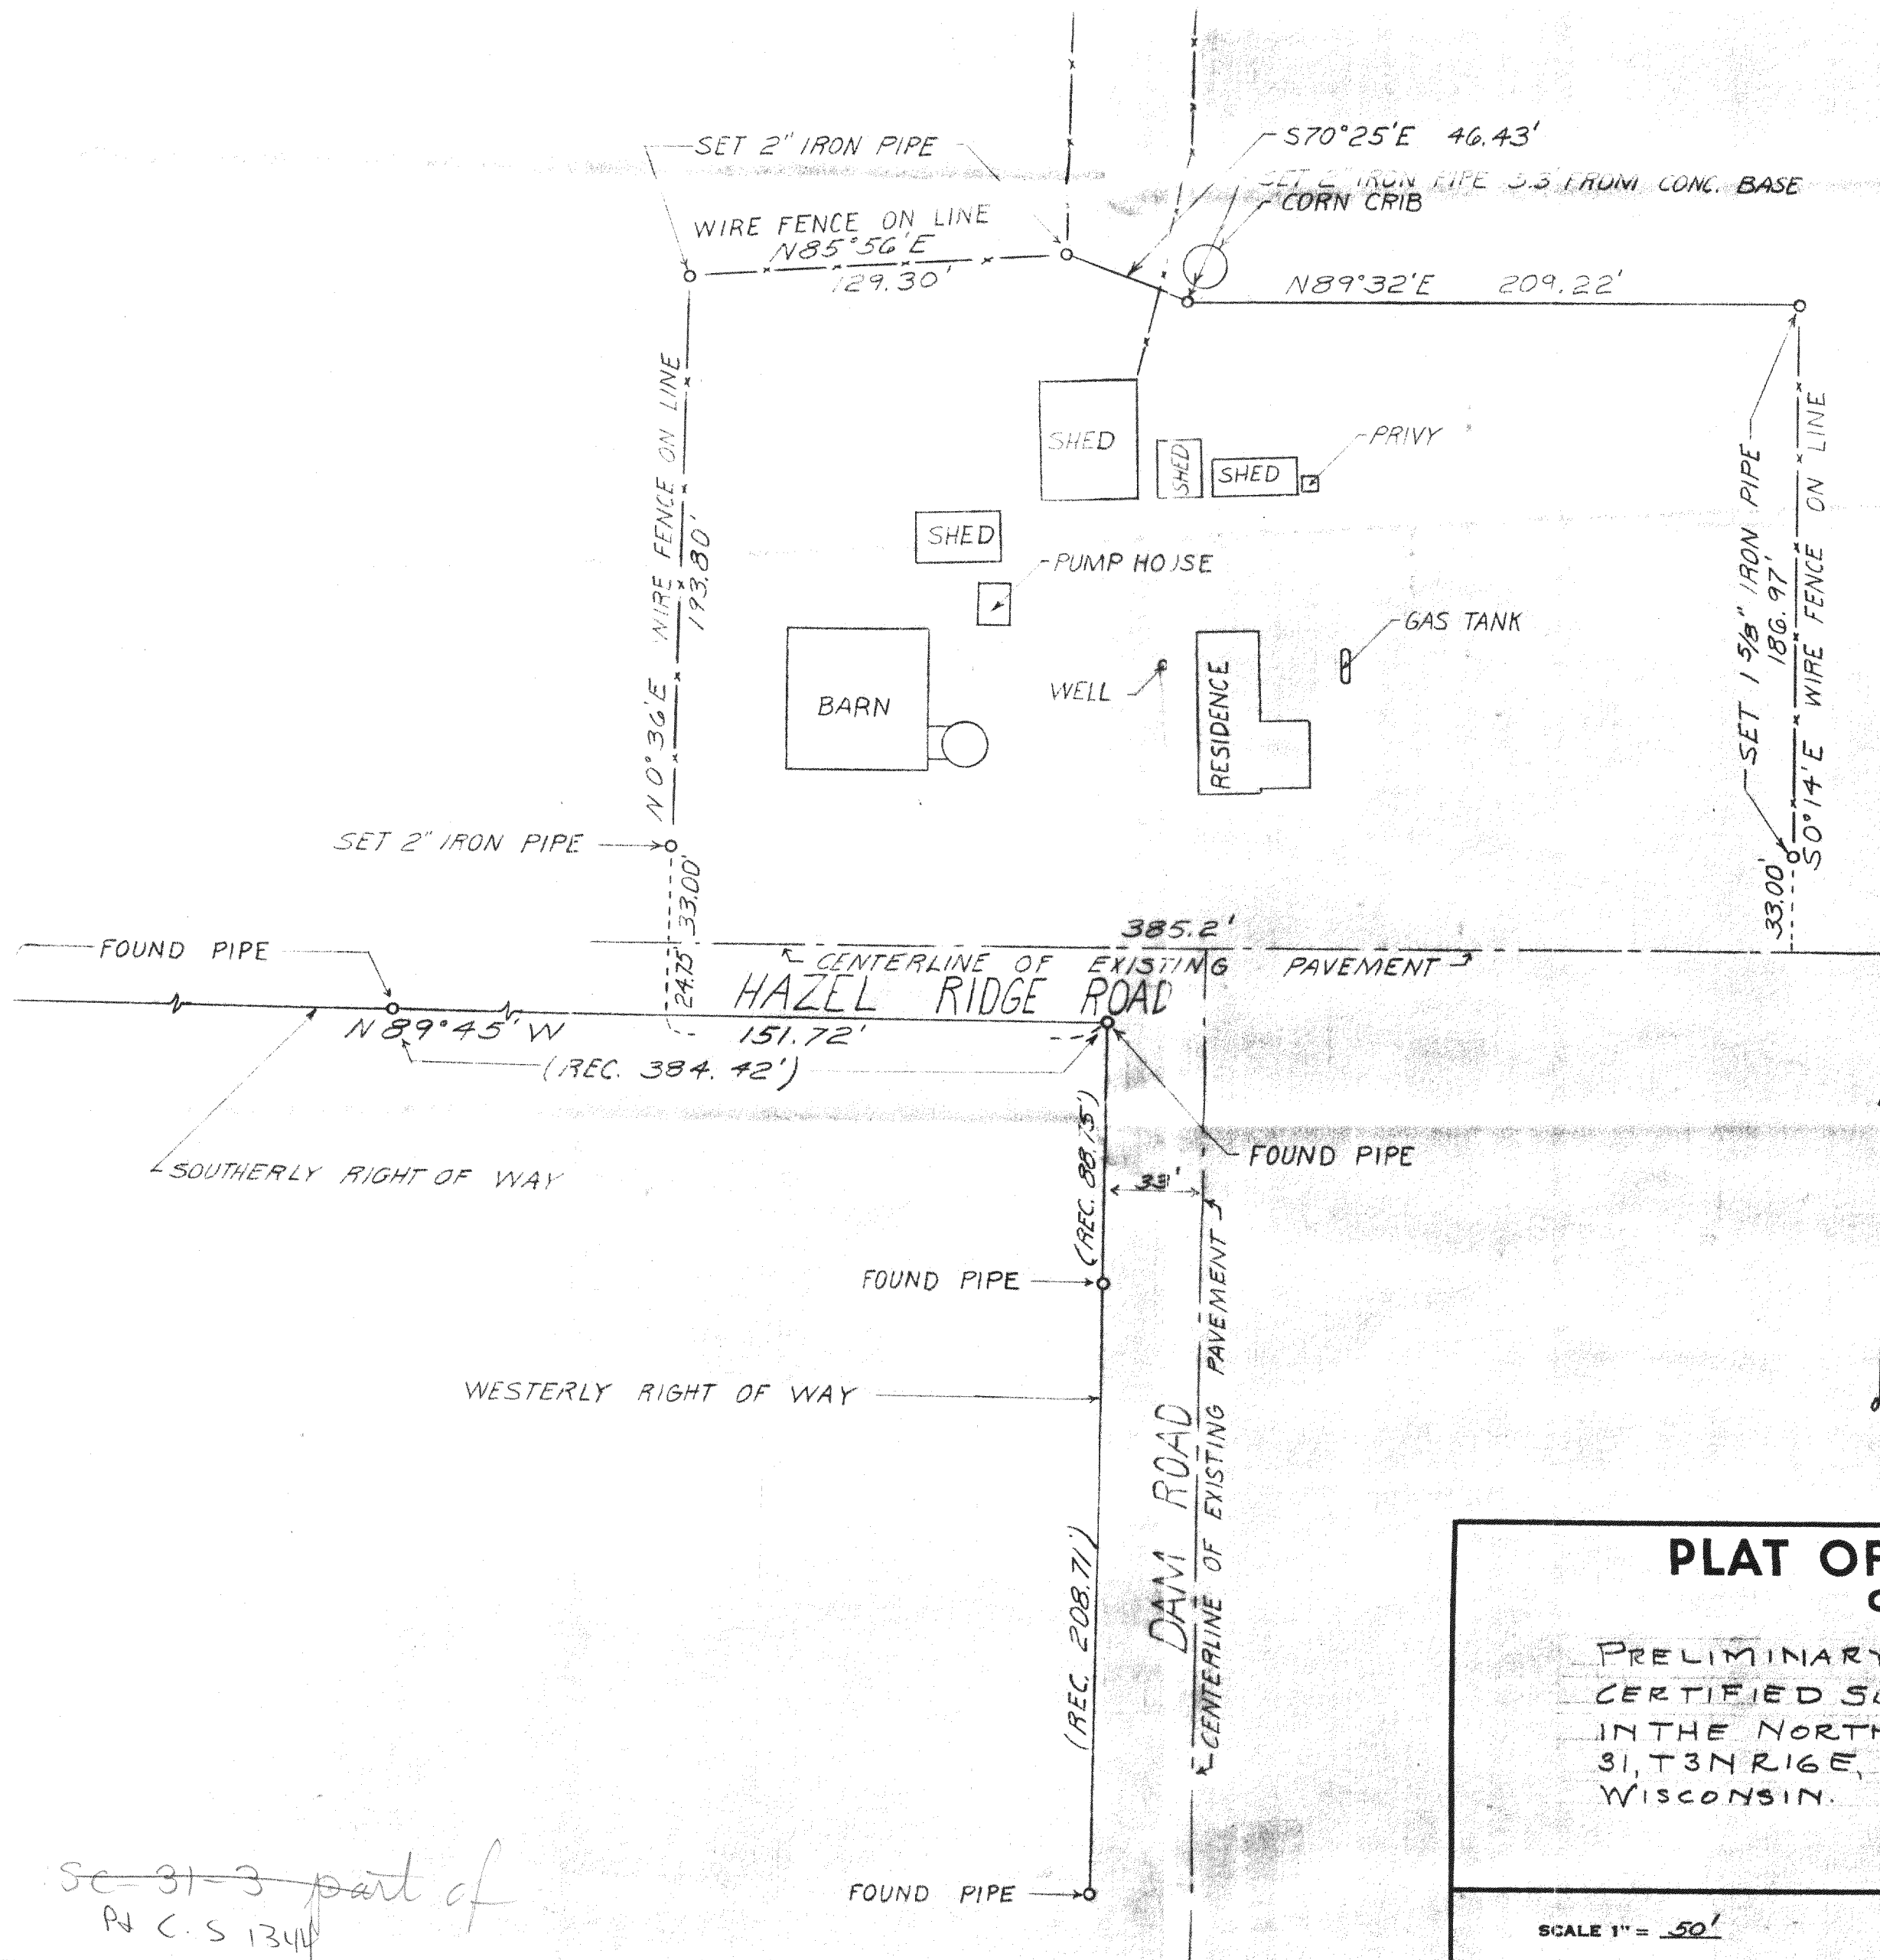

PLAT OF SURVEY OF

PRELIMINARY PLAT OF A
CERTIFIED SURVEY LOCATED
IN THE NORTH 1/2 OF SECTION
31, T3N R16E, WALWORTH CO.
WISCONSIN.

Lloyd L. Jensen
SURVEYOR

SCALE 1" = 50'

DATE 23 AUG 1974

DRAWN BY R.A.E.

Sec 31-3 part of
P4 C.S. 1344

316-218