


NOV 12 2014



11/12/2014 X:\Projects\9133\dead\survey

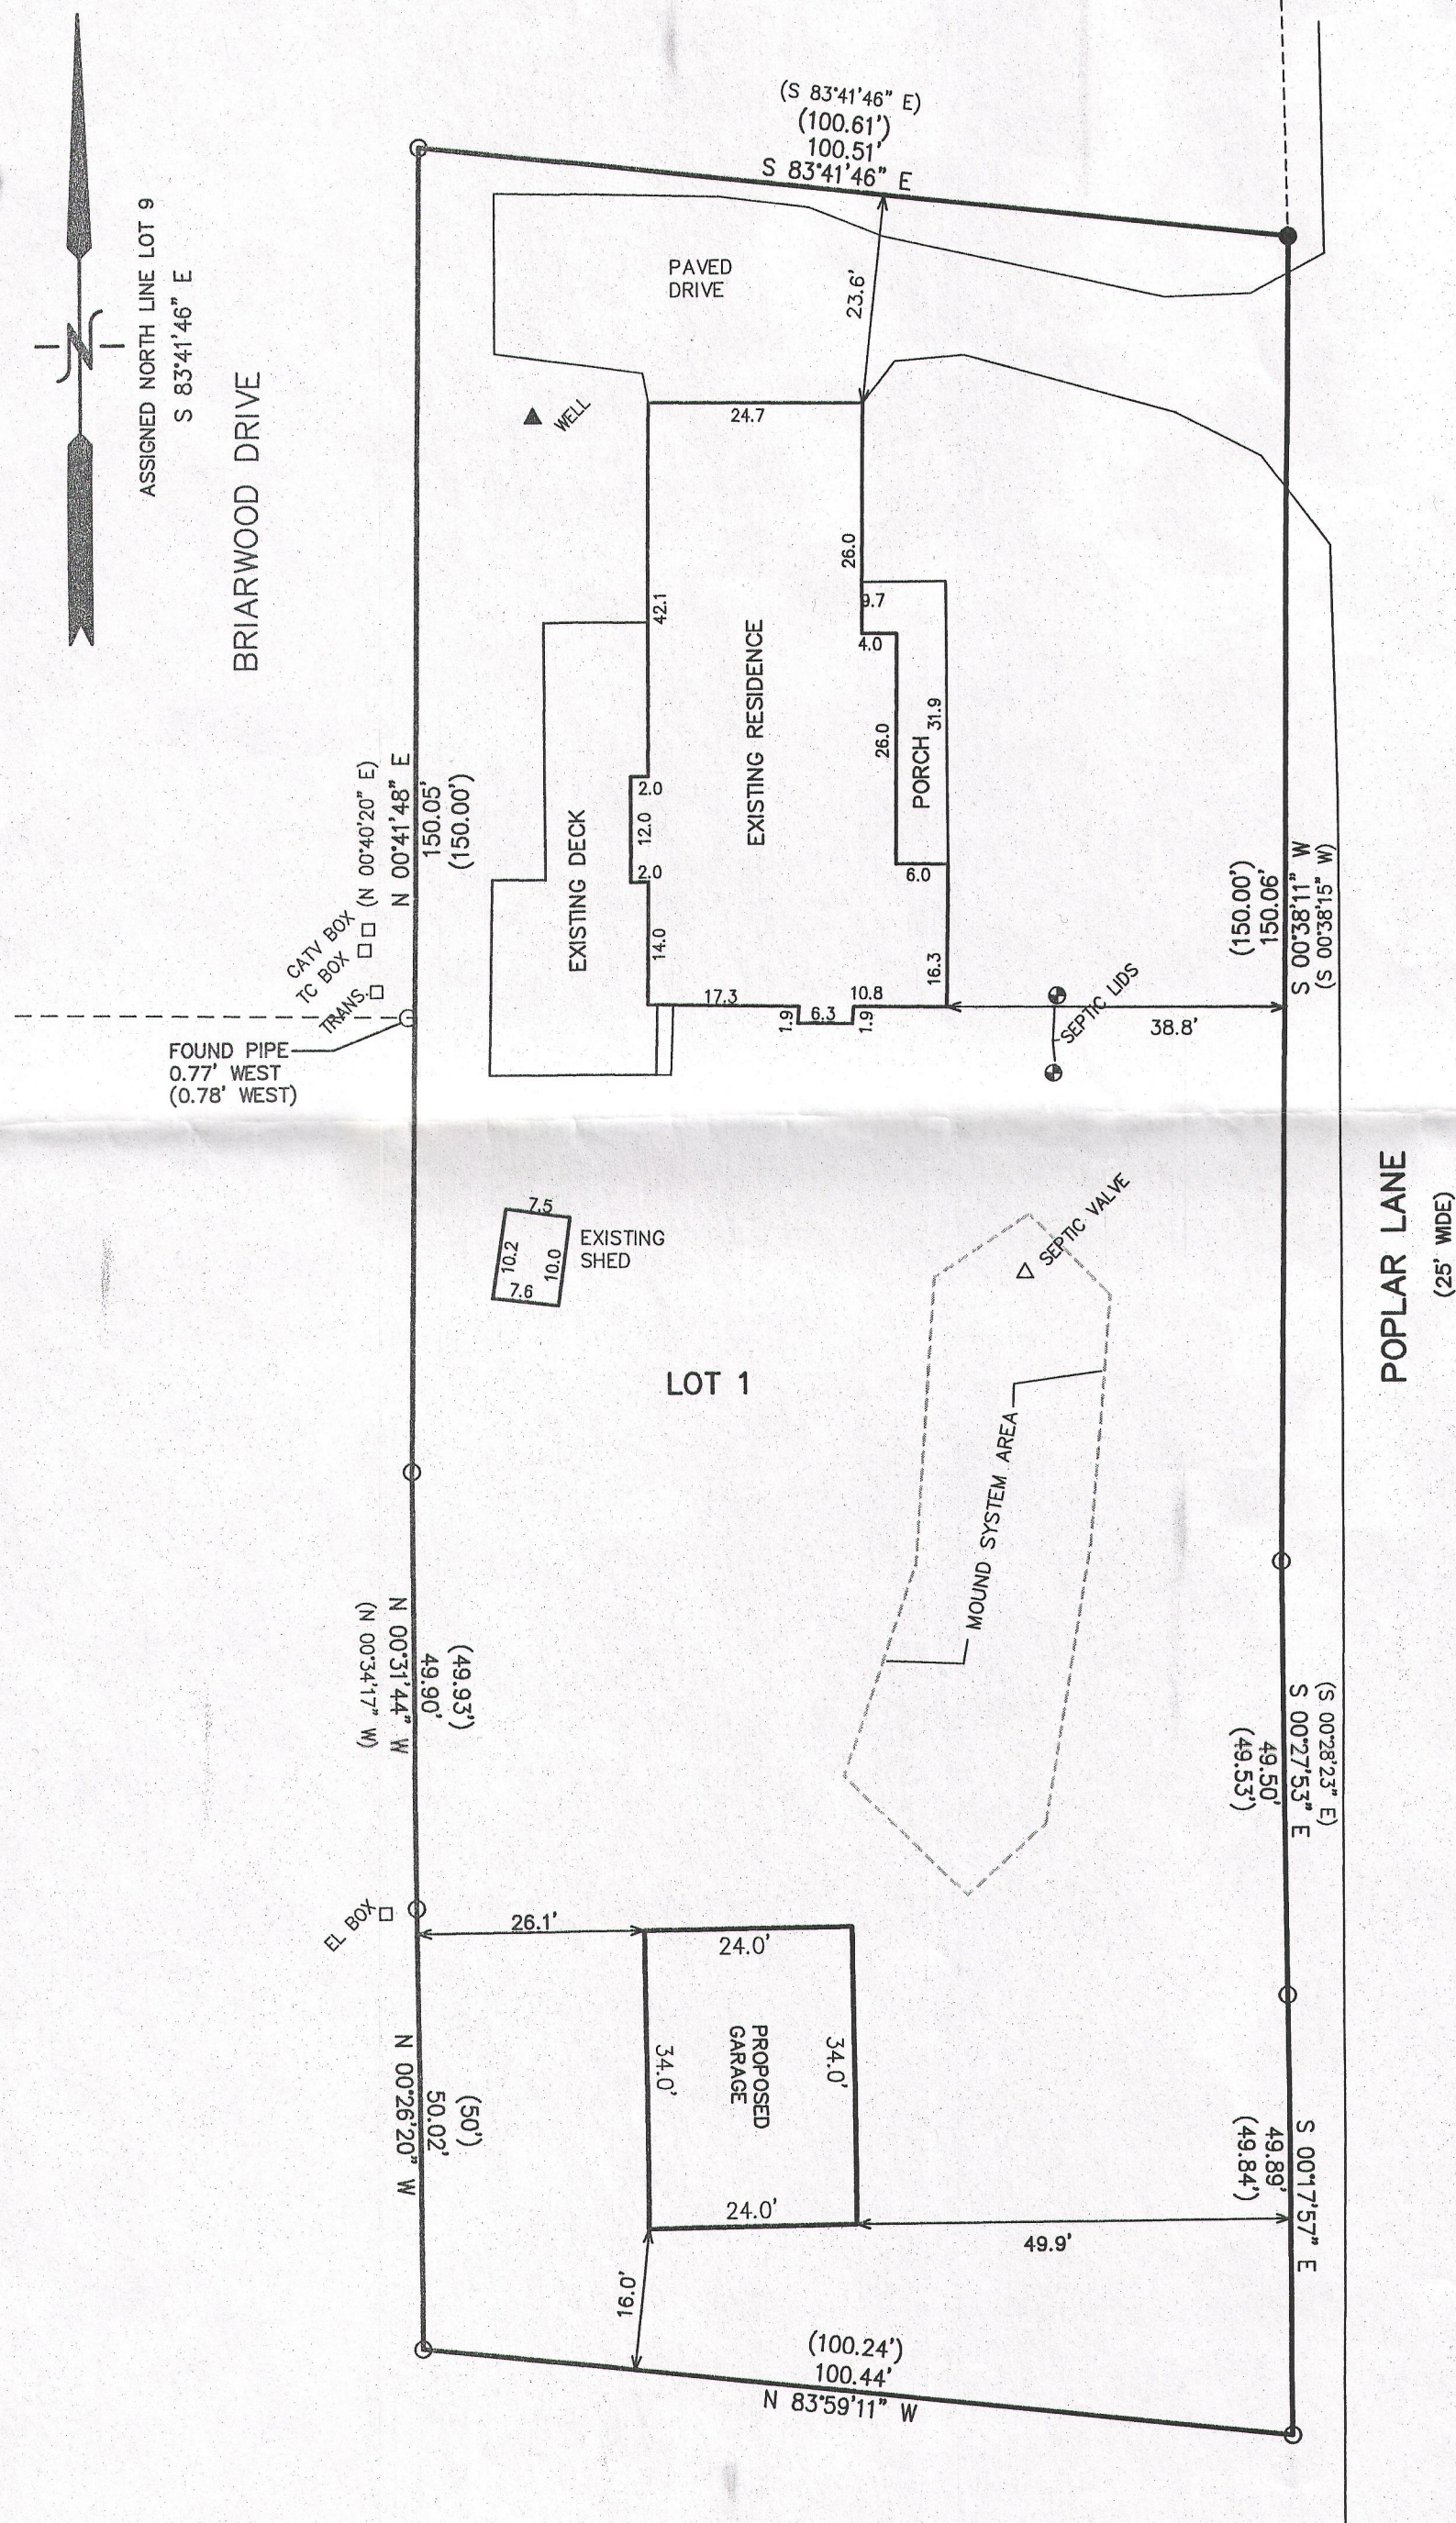

PLAT OF SURVEY
LOTS 9, 10, 11, 12, 13, 14, 17, 18
& NOW VACATED LOTS 15 AND 16 ALL IN BLOCK 23
LAKE WANDAWEGA SUBDIVISION
LOCATED IN THE NE 1/4 SECTION 2
TOWN 3 NORTH, RANGE 16 EAST
WALWORTH COUNTY, WISCONSIN

NOW KNOWN AS
LOT 1 CSM 4562
RECORDED AS DOCUMENT NO. 894791

LEGEND
O = FOUND IRON PIPE STAKE
● = FOUND IRON REBAR STAKE
(XXX) = RECORDED AS
AREA SURVEYED = 24,980 S.F.

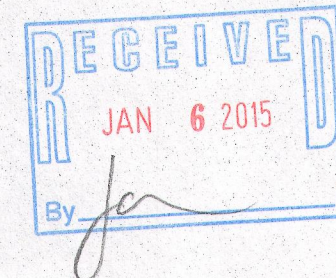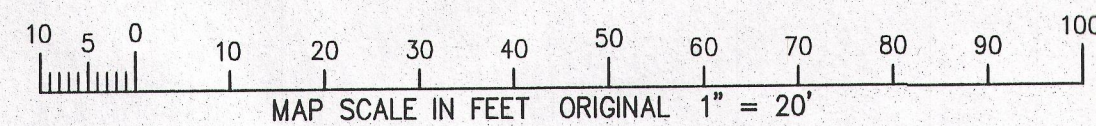


NOTE: COPIES OF THIS MAP TO WHICH THE FOLLOWING CERTIFICATE WILL APPLY SHOW THE SURVEYOR'S ORIGINAL SEAL AND SIGNATURE IN RED INK. COPIES BY ANY OTHER MEANS MAY HAVE ALTERATIONS WHICH DO NOT REPRESENT THE SURVEYOR'S WORK PRODUCT.

I HEREBY CERTIFY THAT THE ABOVE DESCRIBED PROPERTY HAS BEEN SURVEYED UNDER MY DIRECTION AND THAT THE ABOVE MAP IS A TRUE REPRESENTATION THEREOF AND SHOWS THE SIZE AND LOCATION OF THE PROPERTY AND ITS EXTERIOR BOUNDARIES. THIS SURVEY IS MADE FOR THE USE OF THE PRESENT OWNERS OF THE PROPERTY, AND ALSO THOSE WHO PURCHASE, MORTGAGE, OR GUARANTEE THE TITLE THERETO WITHIN ONE YEAR FROM THE DATE HEREOF.

DATED: SEPTEMBER 10, 2014

Peter S. Gordon
PETER S. GORDON P.L.S. 2101

REVISED 11-12-2014
TO REFLECT REC. CSM &
SHOW PROPOSED GARAGE

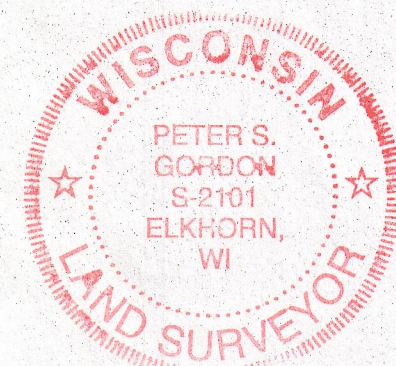

ORDERED BY:
LINDA ROSSETTI
N7185 POPLAR LANE
ELKHORN, WI. 53121

FARRIS, HANSEN & ASSOCIATES, INC.
ENGINEERING - ARCHITECTURE - SURVEYING
7 RIDGWAY COURT P.O. BOX 437
ELKHORN, WISCONSIN 53121
OFFICE: (262) 723-2098 FAX: (262) 723-5886

REVISIONS	
PROJECT NO.	9133
DATE:	09-10-2014
SHEET NO.	1 OF 1

GA4562-1

316-2203