


PLAT OF SURVEY
OF

LOTS 24, 25, 26, & 27, BLOCK 23, SECOND MAP OF
INTERLAKEN, LOCATED IN THE SOUTHEAST $\frac{1}{4}$ OF
SECTION 11, T34N R16E, WALWORTH COUNTY,
WIS.

PARCEL "O" IN BLK 23

SURVEYED FOR:
C. MURRAY OF
B. E. S. P. CORP.
ELKHORN, WIS


SUGGESTED 1st FLOOR
NOTE: 3.5' ABOVE & ROAD =
ELEVATION 102.7'

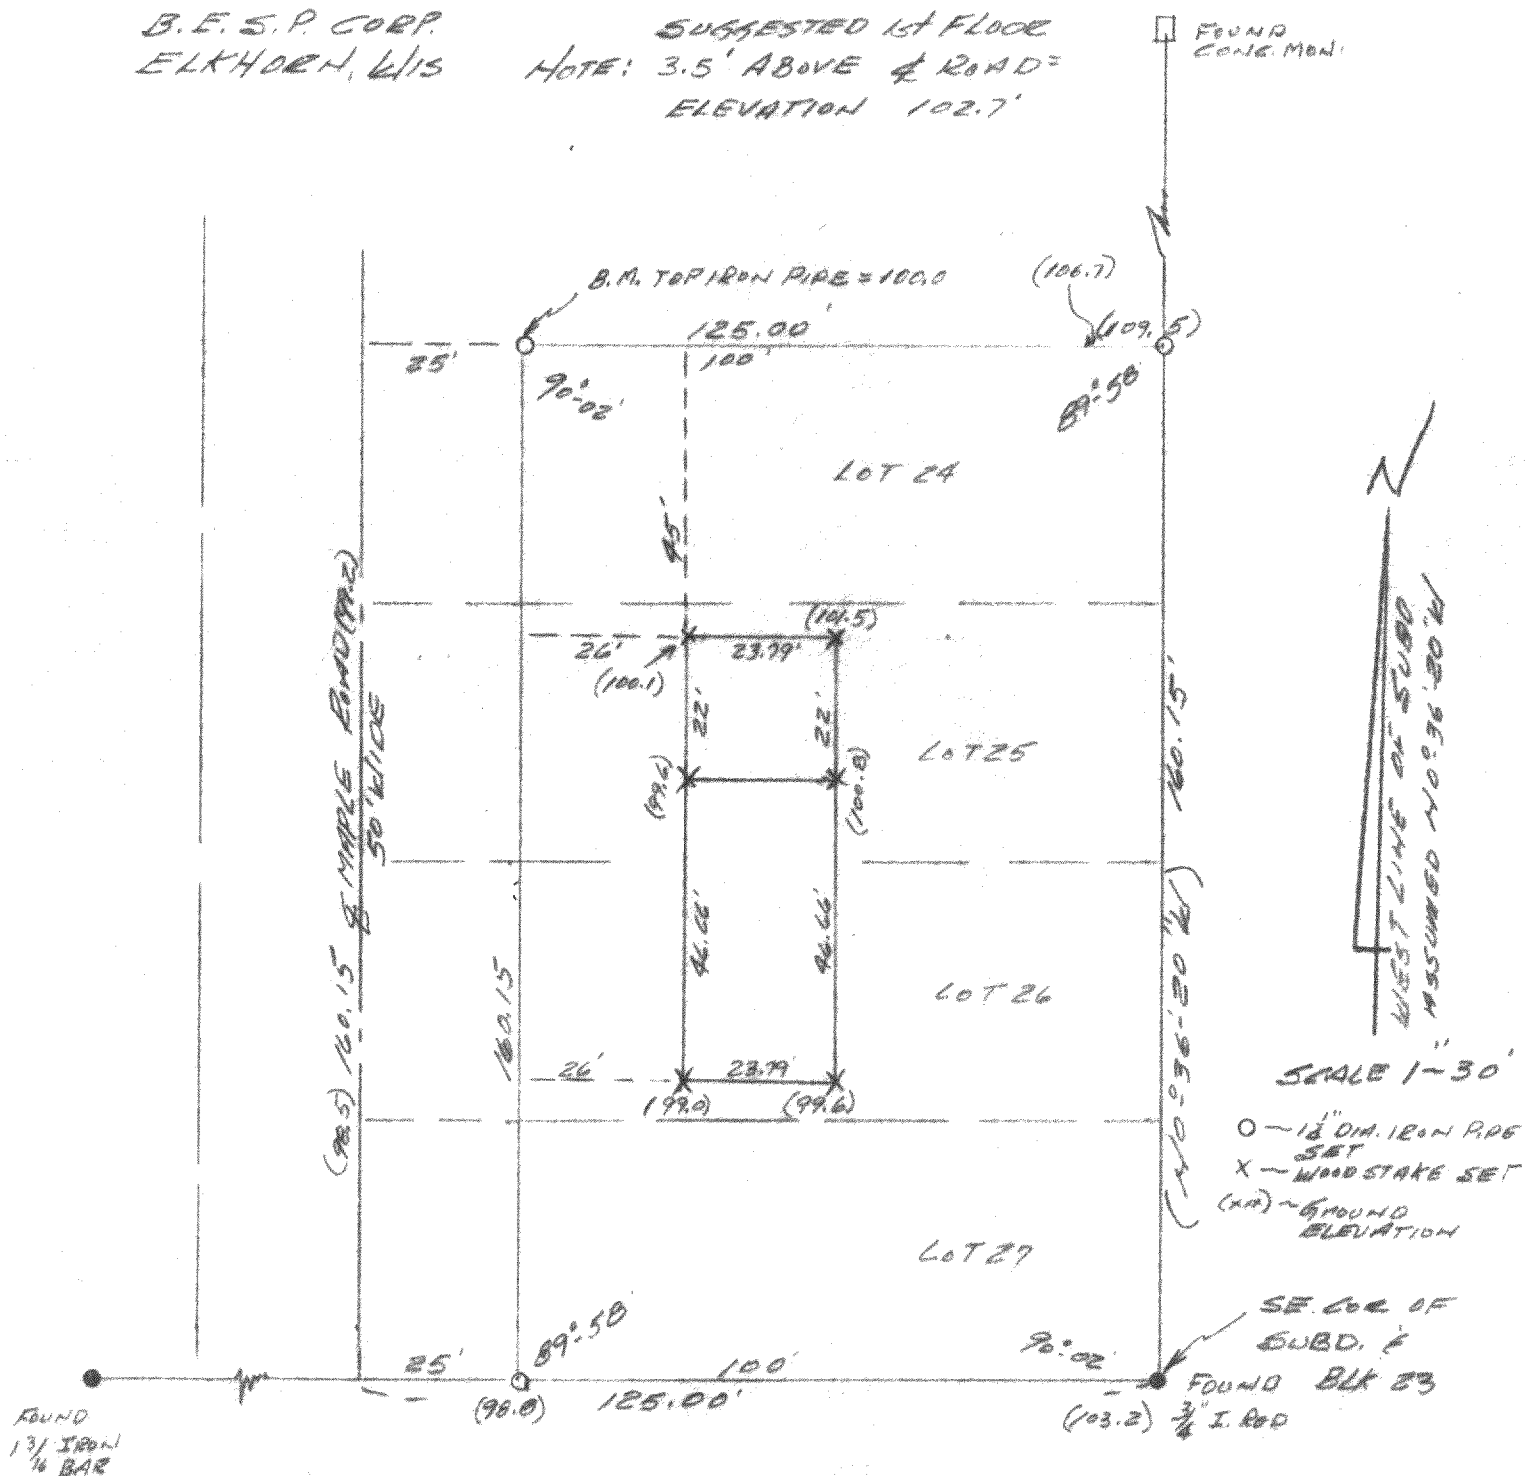

I CERTIFY THAT I HAVE SURVEYED THE ABOVE DESCRIBED LAND & THAT THE PLAT SHOWN HEREON IS AN ACCURATE SURVEY & A TRUE REPRESENTATION THEREOF, & CORRECTLY SHOWS THE EXTERIOR BOUNDARY LINES & ALL DIVISIONS OF SAID PROPERTY AND THE LOCATION OF A PROPOSED HOUSE.

MAY 3, 1977

THOMAS P. A. JENSEN
BETHLEHEM, PA 316-230

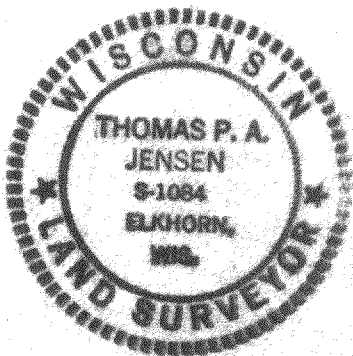

61-260D