

Plat of Survey

of

Lot 2 of Certified Survey Map No. 3893,


recorded in Vol. 23 of Certified Survey Maps of Walworth County on Page 336 and located in the Southeast 1/4 of the Southwest 1/4 of Section 11, Town 3 North, Range 16 East, Town of Sugar Creek, Walworth County, Wisconsin.

Surveyed for: **Jose Diaz**
1003 North Church Street, Apt. 201
Elkhorn, Wisconsin. 53121



Bearings referenced to the East line of Birch Road, recorded as N0°10'44"W on the plat of Interlaken.

Coordinates are referenced to the Wisconsin State Plane Coordinate System, South Zone, (NAD-27).

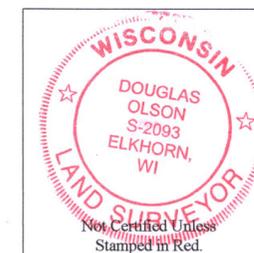

Notes:

- 1) This Plat of Survey is not certified unless signed and sealed in red ink.
- 2) This survey is subject to Wisconsin lien laws. This Plat of Survey is the notice of intent to file lien. Lien waiver required.
- 3) The Survey Date shown on this Plat of Survey is the completion date of the field work.

Copyright ©2019 by Olson Land Surveying, LLC.

All rights reserved. No part of this survey plat may be reproduced or transmitted in any form by any means - graphic, electronic, or mechanical, including photocopying, tracing, or information storage and retrieval systems - without permission in writing from Douglas G. Olson, Olson Land Surveying, LLC.

I hereby certify that I have surveyed the above described property in compliance with Chapter A-E 7 of the Wisconsin Administrative Code and that the map hereon is correct to the best of my professional knowledge and belief and shows the size and location of the property, its exterior boundaries, the location and dimensions of all visible structures thereon, boundary fences, apparent easements and roadways and visible encroachments, if any.

This survey is made for the exclusive use of the present owners of the property, and also those who purchase, mortgage or guarantee title thereto, within one year from the date hereof.

Douglas G. Olson
Wisconsin Professional Land Surveyor - 2093

Survey Date: July 3, 2019.
Revisions:




45 South Wisconsin Street | P.O. Box 322
Elkhorn, Wisconsin, 53121
Telephone: (262) 723-3434
Facsimile: (262) 723-8044
Email: doug@olsonsurveying.com
Website: www.olsonsurveying.com

OLSON
LAND SURVEYING, LLC
Rural | Residential | Commercial

Legend of Symbols & Abbreviations	
N	North
S	South
E	East
W	West
In	In Degrees
°	Degrees
'	Minutes
''	Seconds
In	In Distances
ft	Feet
in	Inches
■	Found County Section Corner
□	Found Concrete Monument
○	Found Iron Pipe
●	Found Iron Rod
○	Set Wood Stake
○	Recorded Information
○	Utility Box or Pedestal
○	Asphalt Surface
○	Gravel Surface

Sheet 1 of 1 Sheets
Drawing Name
Job Reference Number
2019.085

2019.085

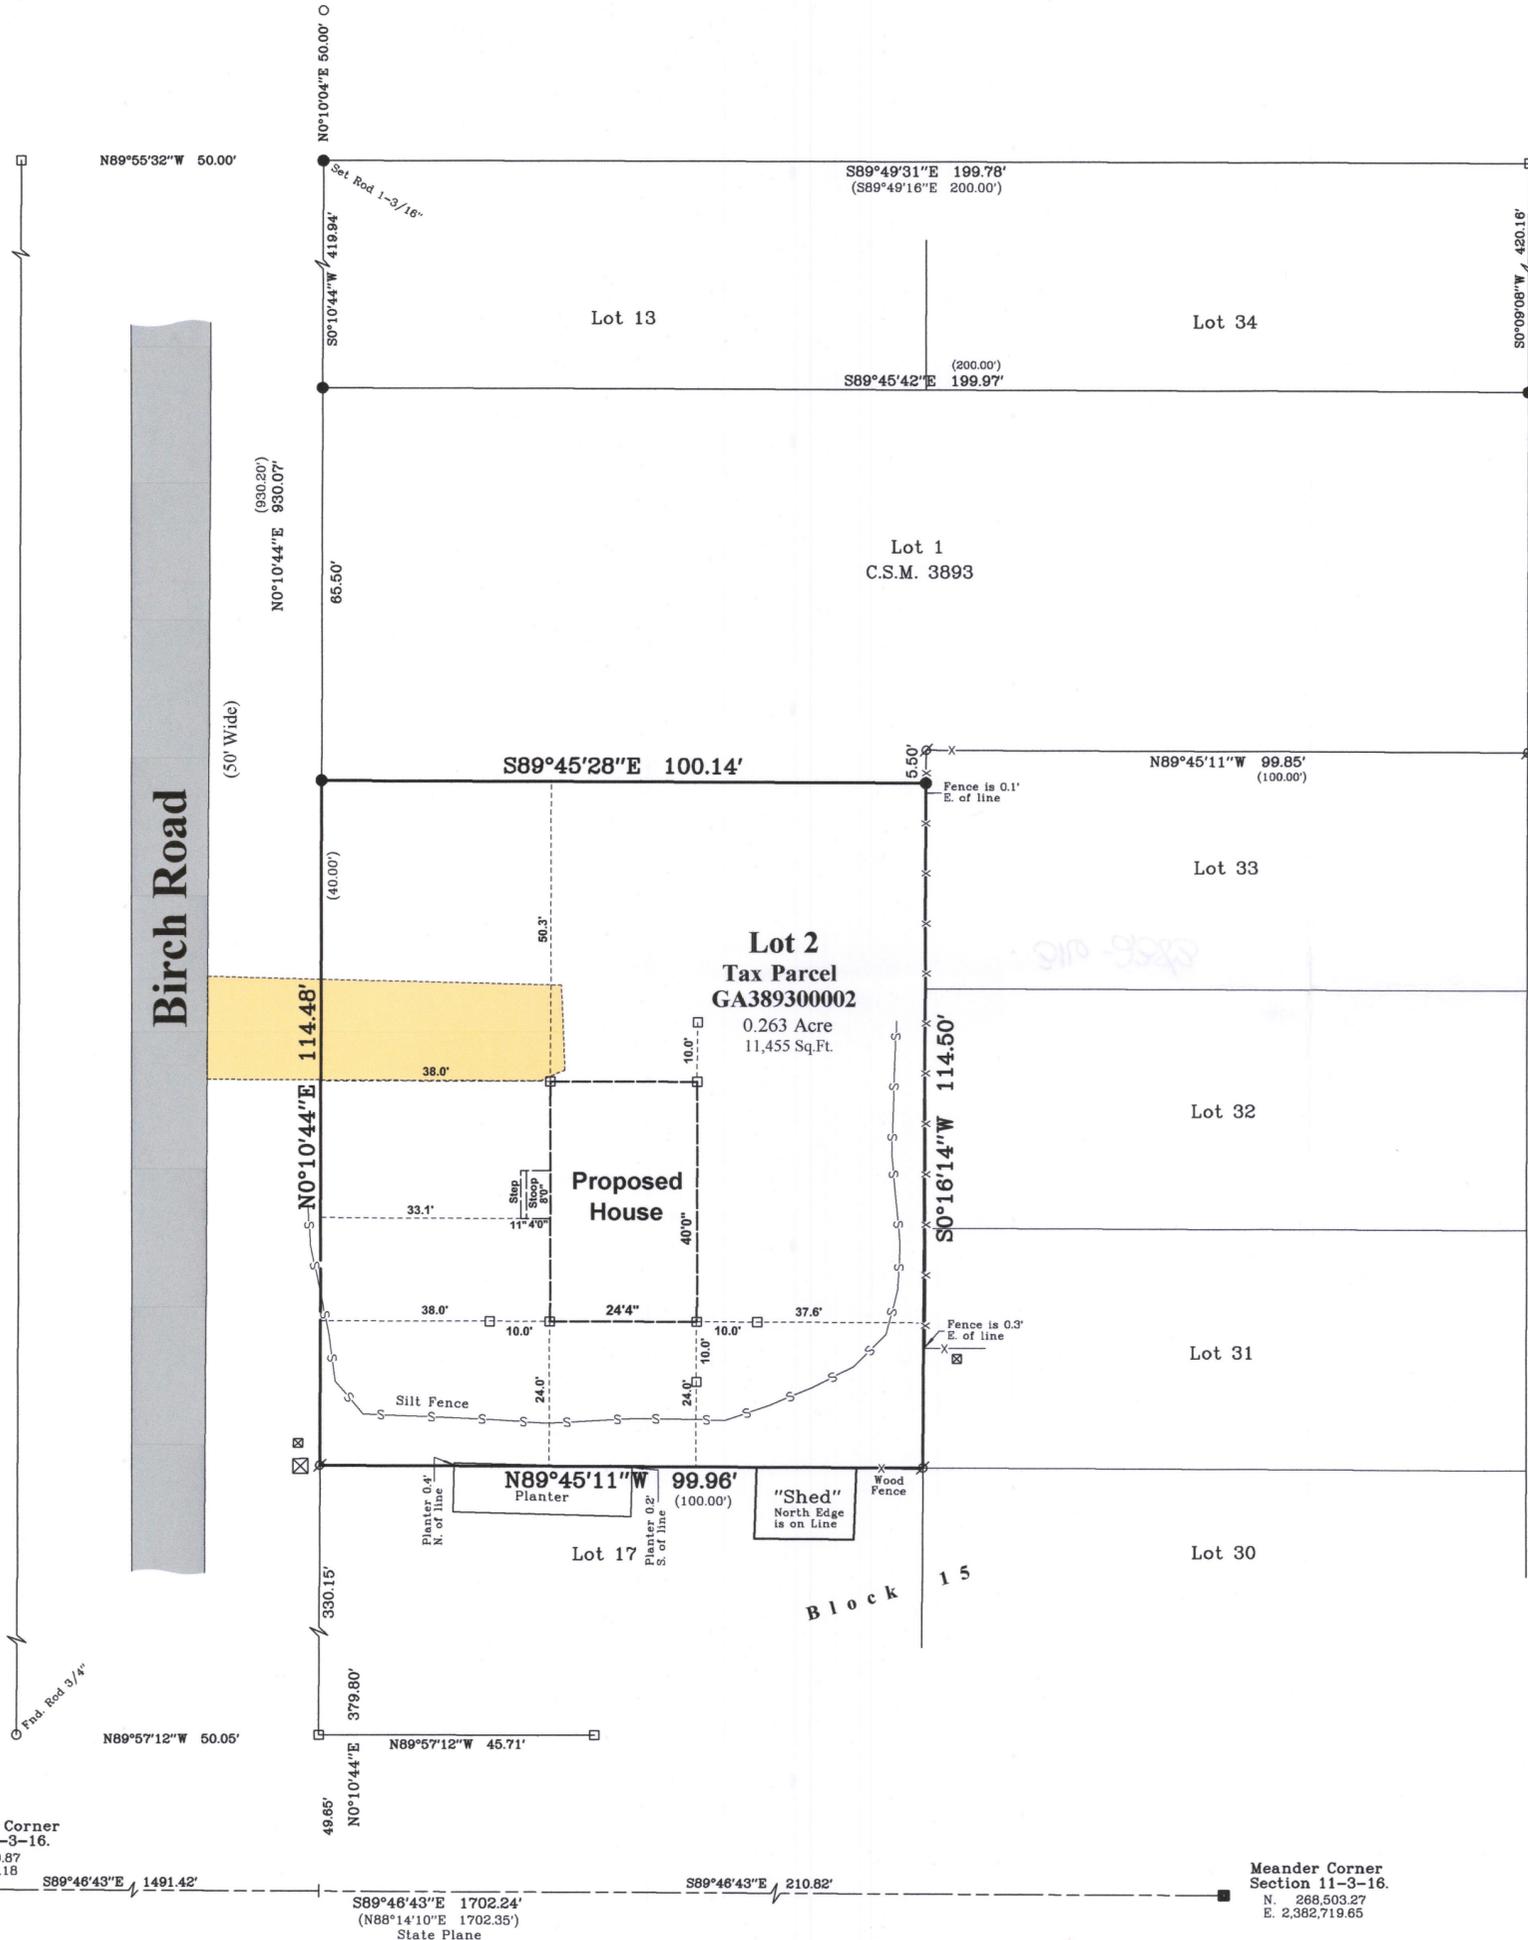

Southwest Corner
Section 11-3-16.
N. 268,450.87
E. 2,381,018.18

Meander Corner
Section 11-3-16.
N. 269,503.27
E. 2,382,719.65



GA3893-2

316-2383