

Plat of Survey

of

A parcel of land described in a Correction Instrument recorded June 11, 2019 as Document No. 988333 as shown below:

Lots 20 and 21 in Block 39 of Interlaken Subdivision, Map No. 3, except that part of Lot 21 described as follows: Commencing at the most Southerly corner of Lot 22 (a concrete monument at the Northerly right of Way of Club House Circle) thence Southwesterly along a non-tangent to the Southeast, having a radius of 185.00 feet, a central angle of 4° 37' 37", and a chord of 14.94 feet bearing North 47° 48' 39" East; thence North 43° 32' 18" West, a distance of 44.65 feet; thence North 34° 26' 22" West, a distance of 17.64 feet; thence North 23° 04' 41" West, a distance of 39.98 feet; thence South 42° 29' 11" East, a distance of 99.00 feet to the point of beginning. Said land being in the Town of Sugar Creek, Walworth County, Wisconsin.


Together with a septic easement, described as follows: Commencing at the most Northeastly corner of Lot 21 of Block 39 Interlaken Subdivision; thence South 23° 04' 41" East 39.96 feet to the point of beginning of said septic easement; thence North 55° 33' 38" East 5.00 feet; thence South 34° 26' 22" East 17.24 feet; thence South 43° 32' 18" East 44.25 feet; thence Southwesterly along a curve concave to the Southeast, having a radius of 185.00 feet, a central angle of 1° 32' 55", and a chord of 5.00 feet bearing South 46° 16' 18" West; thence North 43° 32' 18" West 44.65 feet; thence North 34° 26' 22" West 17.64 feet to the point of beginning.

Surveyed for:

P & H Real Estate Investments, LLC

W5838 County Road A
Elkhorn, Wisconsin. 53121

Survey Date: June 20, 2019.
Revisions:

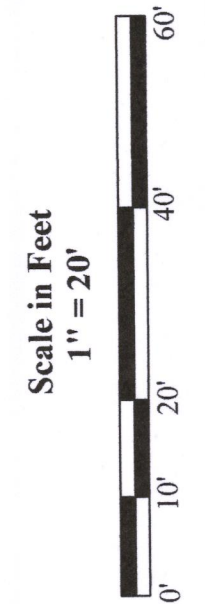

45 South Wisconsin Street | P.O. Box 322
Elkhorn, Wisconsin. 53121
Telephone: (262) 723-3434
Facsimile: (262) 723-8044
Email: doug@olsonsurveying.com
Website: www.olsonsurveying.com


OLSON
LAND SURVEYING, LLC
Rural | Residential | Commercial

Legend of Symbols & Abbreviations

Found Concrete Monument	Found Iron Pipe	Found RR Spike
Found Iron Rod	Found Mag Nail	Found Set Lath
Recorded Information	Recorded Vent	Recorded Septic
Concrete Cover	Gravel Surface	Brick Pavers
Asphalt Surface	Concrete Surface	

Sheet 1 of 1 Sheets
Drawing Name:
Job Reference Number
2018.107
2018.107

Tippecanoe Trail
(Dogwood Road)

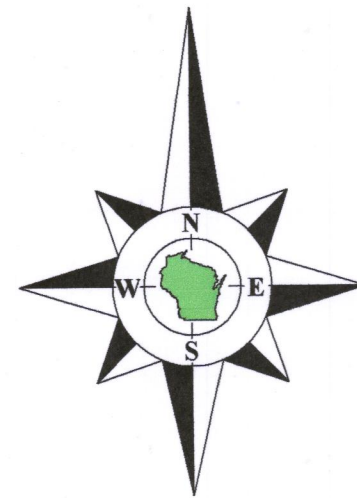

Bearings referenced to the plat of the Third Map of Interlaken.

Lot 1
C.S.M. 3991

Lot 23

Lot 22

Lot 21

Tax Parcel
GI 00346
0.235 Acre
10,230 Sq.Ft.

House
N6680

Lot 20


Lot 2
C.S.M. 3991

Tippecanoe Trail
(Tulip Road)

Club House Circle
(50' Wide)

Note:

A) 5' Septic Easement as shown on Plat of Survey by Jeffrey Kimps dated 05-13-2004 and as described on a Quit Claim Deed, Doc. No. 605479, Warranty Deed, Doc. No. 636531, Quit Claim Deed, Doc. No. 673299, Warranty Deed, Doc. No. 743068, Quit Claim Deed, Doc. No. 784977, and Correction Instrument, Doc. No. 988333.

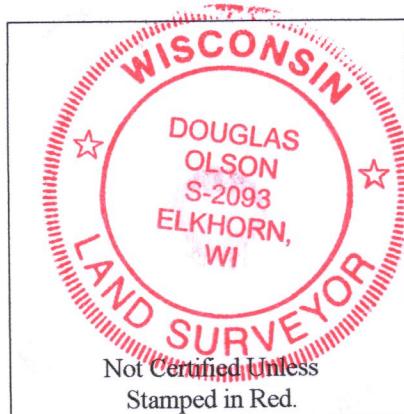

Notes:

- This Plat of Survey is not certified unless signed and sealed in red ink.
- This survey is subject to Wisconsin lien laws. This Plat of Survey is the notice of intent to file lien. Lien waiver required.
- The Survey Date shown on this Plat of Survey is the completion date of the field work.

Copyright ©2019 by Olson Land Surveying, LLC.

All rights reserved. No part of this survey plat may be reproduced or transmitted in any form by any means - graphic, electronic, or mechanical, including photocopying, tracing, or information storage and retrieval systems - without permission in writing from Douglas G. Olson, Olson Land Surveying, LLC.

I hereby certify that I have surveyed the above described property in compliance with Chapter A-E 7 of the Wisconsin Administrative Code and that the map hereon is correct to the best of my professional knowledge and belief and shows the size and location of the property, its exterior boundaries, the location and dimensions of all visible structures thereon, boundary fences, apparent easements and roadways and visible encroachments, if any.

This survey is made for the exclusive use of the present owners of the property, and also those who purchase, mortgage or guarantee title thereto, within one year from the date hereof.

Douglas G. Olson
Wisconsin Professional Land Surveyor - 2093



316-2385