


DUNHAM SURVEYING, S.C.
SURVEYING & SUBDIVIDING
DELAVAN, WISCONSIN 53115




Scale - 1" = 20'
● = Iron Pipe Found
= Iron Pipe Set

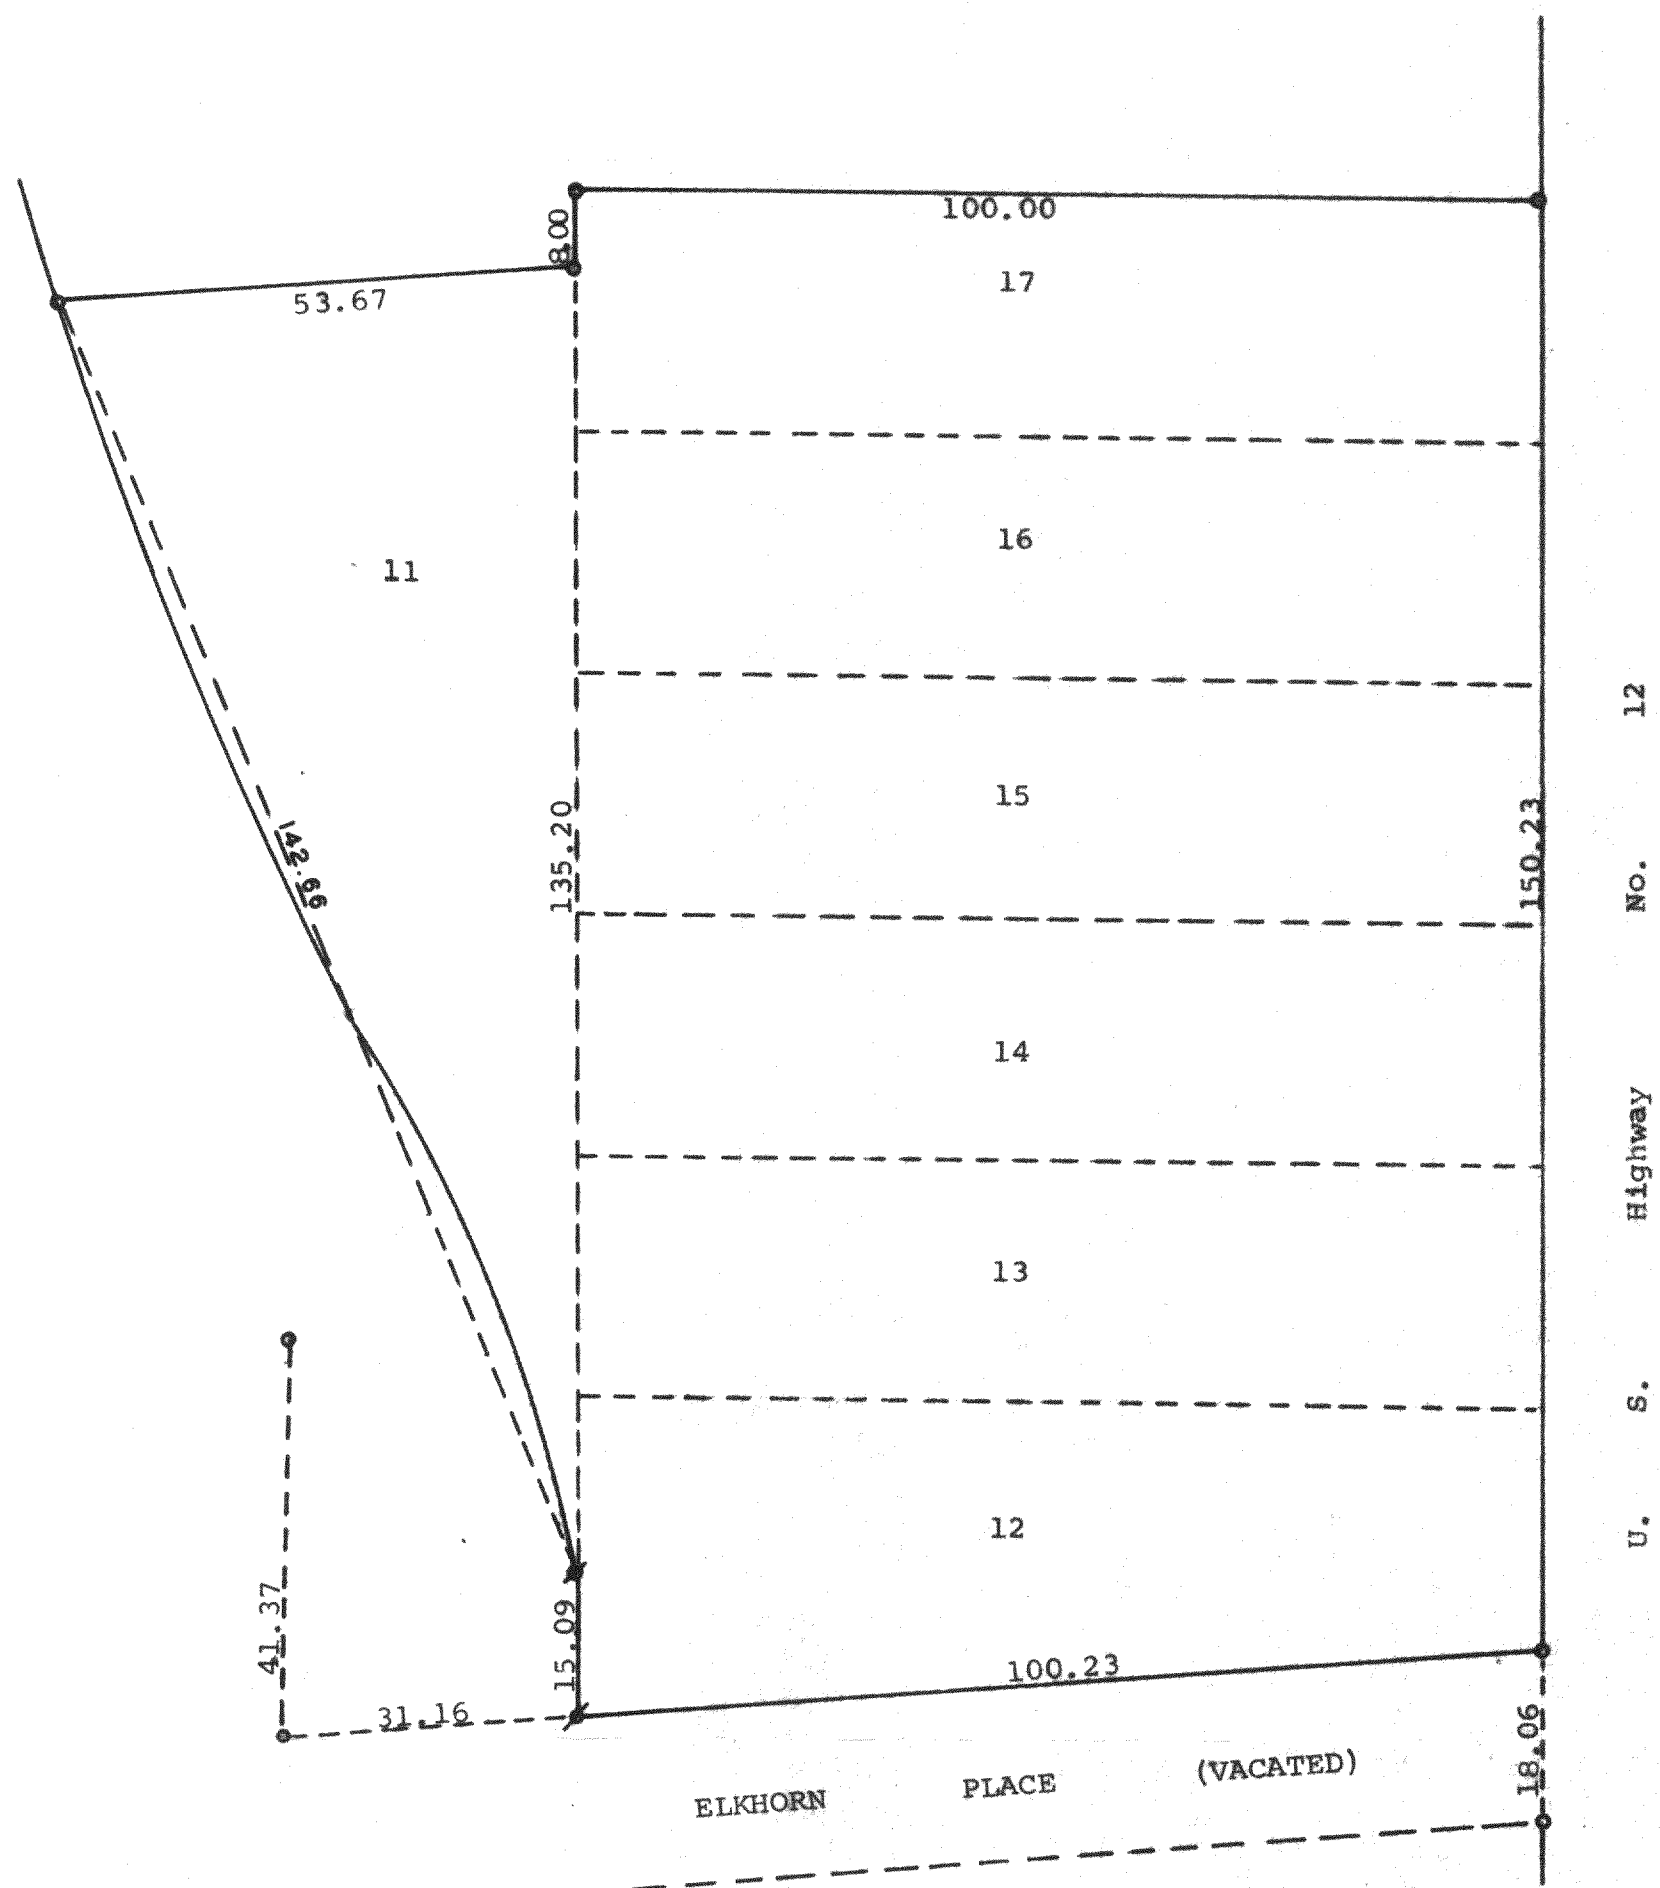

Plat of survey of Lots 11-17 inclusive in Block 24 of Lake Wandawega Subdivision, Golf Park Addition, located in the Northeast $\frac{1}{4}$ of the Southwest $\frac{1}{4}$ of Section 1, T3N, R16E, Walworth County, Wisconsin.
October 5, 1973

George T. Dunham
George T. Dunham, Surveyor

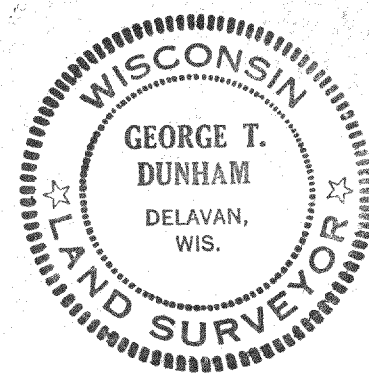

GLGC-00011

316-242