



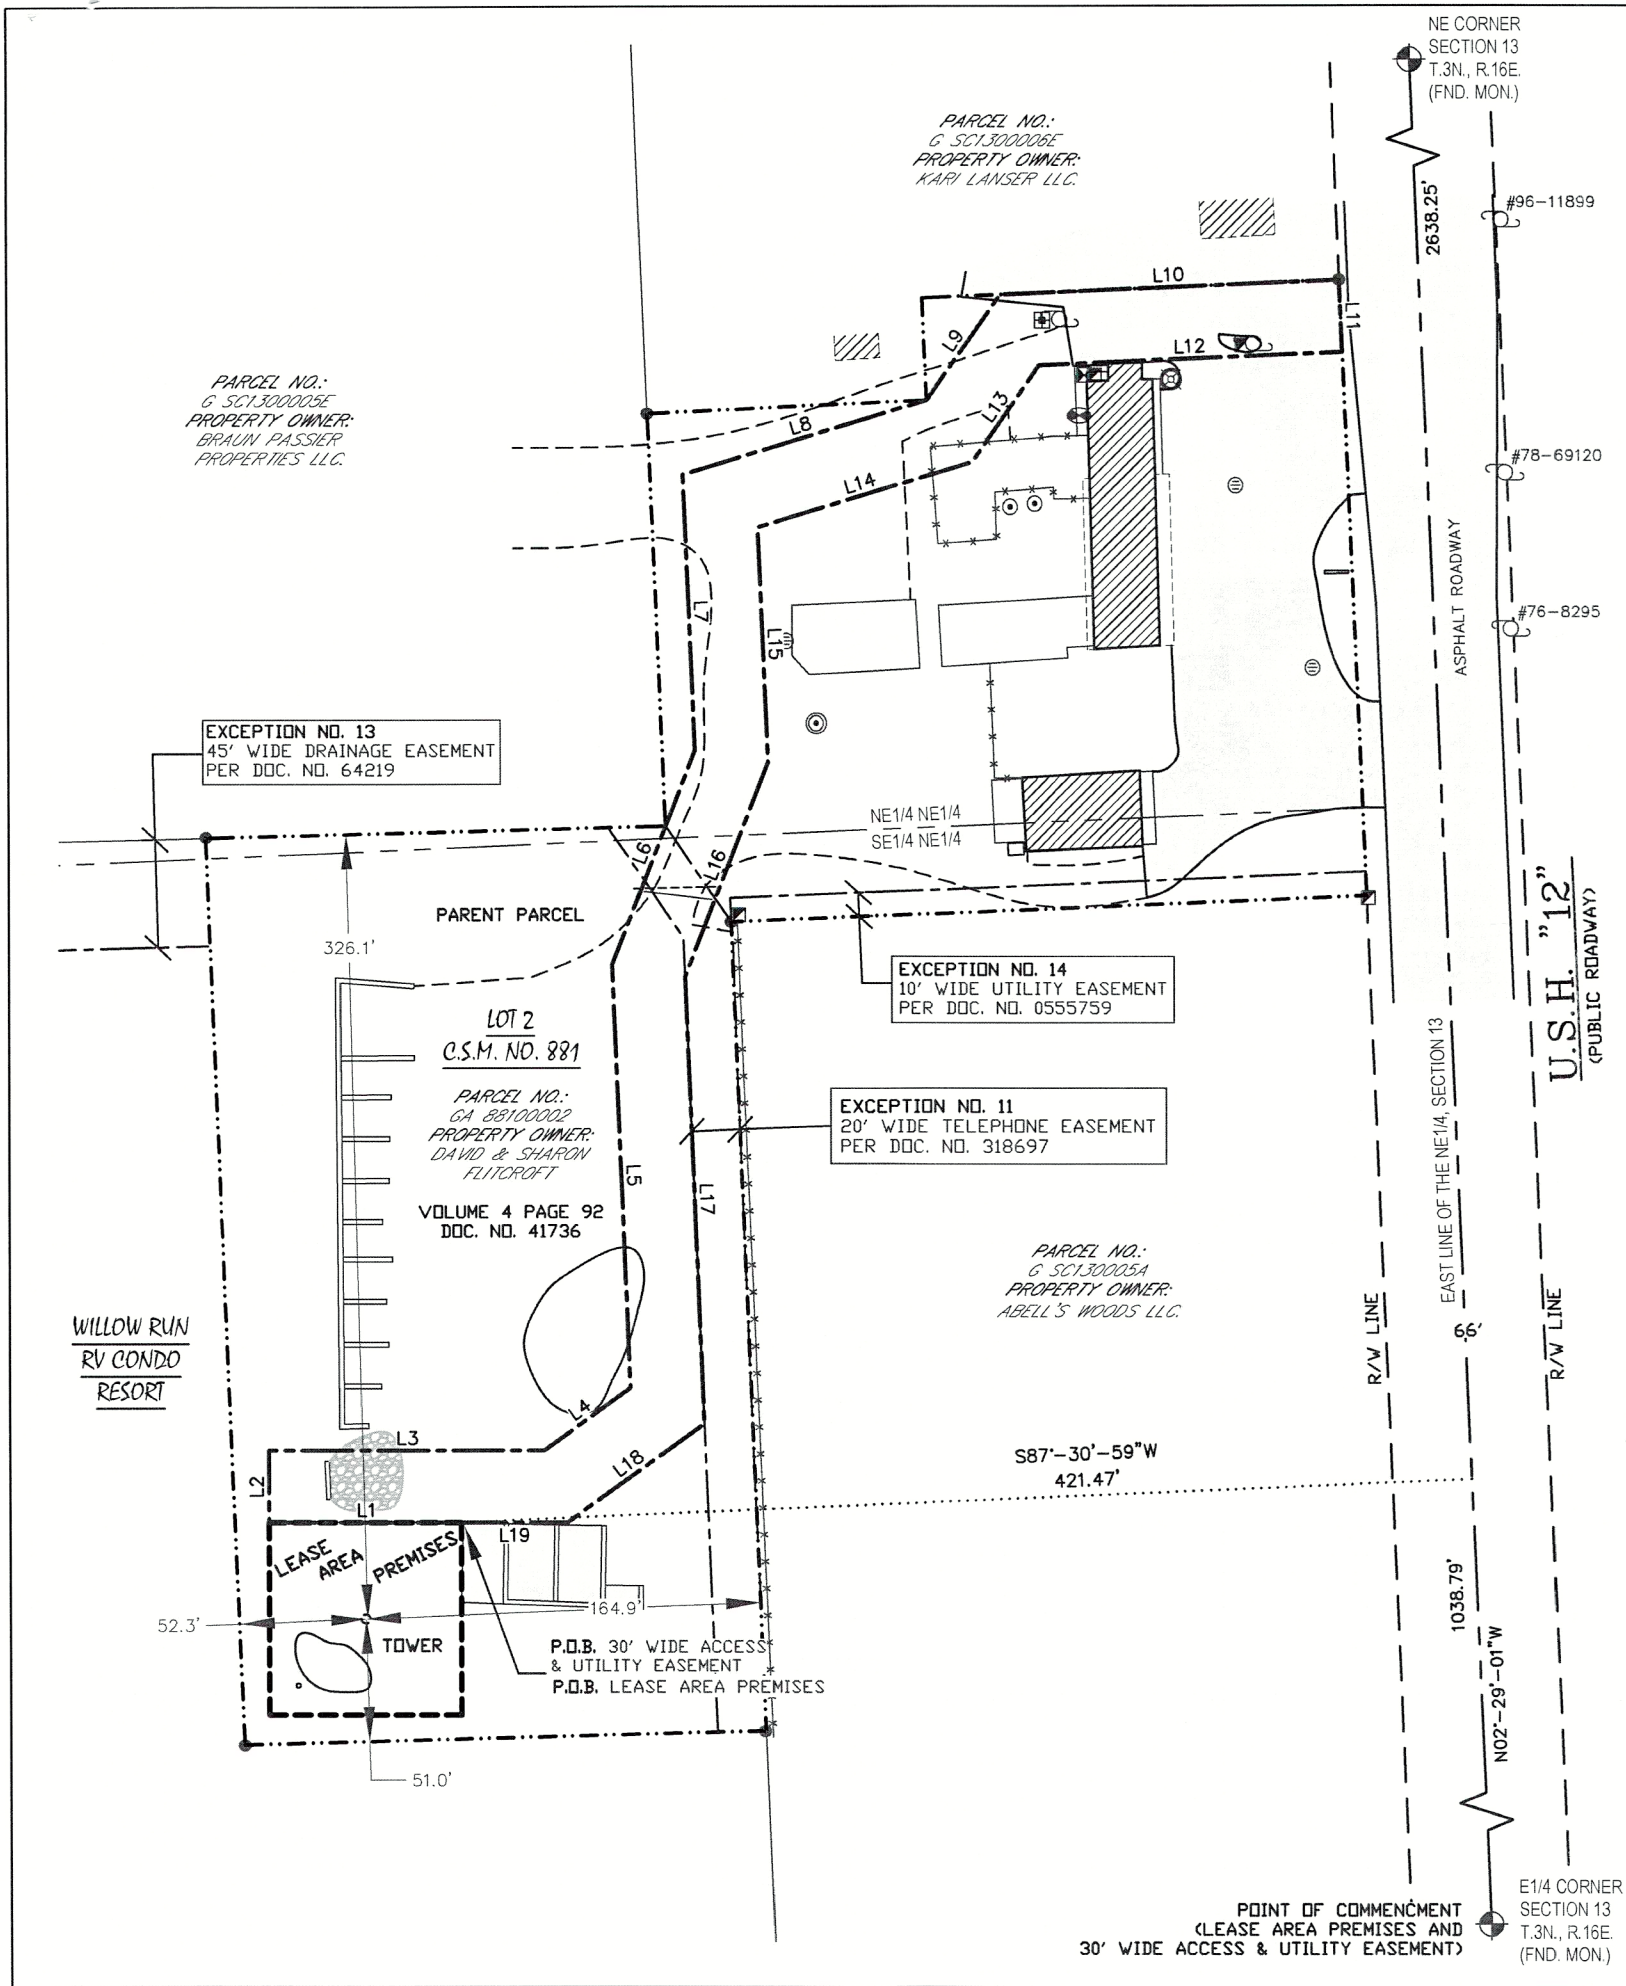

LINE TABLE		
Line #	Direction	Length
L1	S90°00'00"W	80.00'
L2	N00°00'00"W	30.00'
L3	N90°00'00"E	114.90'
L4	N54°15'07"E	44.50'
L5	N02°22'49"W	175.99'
L6	N21°05'01"E	95.61'
L7	N02°25'18"W	114.53'
L8	N73°01'47"E	105.76'
L9	N34°49'38"E	53.48'
L10	N87°32'33"E	141.50'
L11	S02°31'53"E	30.00'
L12	S87°32'33"W	126.67'
L13	S34°49'38"W	49.00'
L14	S73°01'47"W	92.94'
L15	S02°25'18"E	97.57'
L16	S21°05'01"W	95.62'
L17	S02°22'49"E	185.92'
L18	S54°15'07"W	70.34'
L19	S90°00'00"W	44.57'

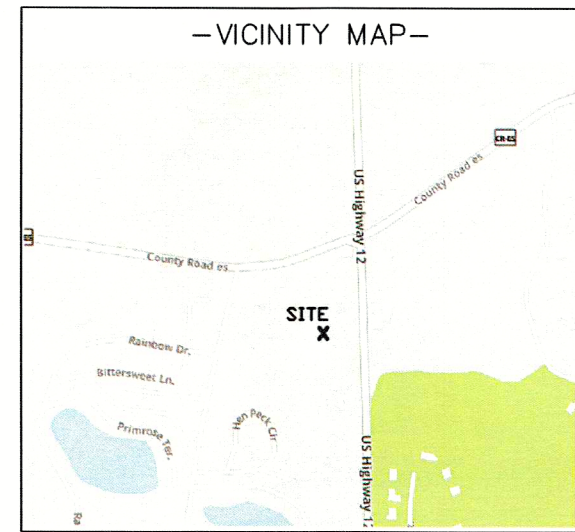

TOWER BASE

LATITUDE: 42°-43'-24.33"
LONGITUDE: -88°-32'-39.75"
(Per North American Datum of 83/2011)

Ground Elevation: 893.2'
(Per North American Vertical Datum of 1988)

- LEGEND-
- = 1" X 18" IRON PIPE SET
 - = 1" IRON PIPE FOUND
 - = 6" NAIL SET
 - ⊙ = COUNTY MONUMENT FOUND
 - ⊕ = EXISTING POWER POLE
 - ⊞ = ELECTRIC METER
 - ⊟ = TELEPHONE PEDESTAL
 - ⊠ = FIBER OPTIC VAULT
 - ⊡ = GAS METER
 - ⊢ = WELL HEAD
 - ⊣ = SEPTIC COVER
 - ⊤ = STORM INLET
 - ⊥ = OVERHEAD ELECTRIC
 - ⊦ = BURIED TELEPHONE
 - ⊧ = BURIED GAS LINE
 - ⊨ = PROPERTY LINE
 - ⊩ = EXISTING TREE

CALL DIGGERS HOTLINE TOLL FREE
1(800)242-8511
OPERATES 24 HOURS A DAY 365 DAYS A YEAR




BEARINGS REFERENCED TO THE
WISCONSIN STATE PLANE COORDINATE
SYSTEM (NAD83/2011) - SOUTH ZONE
AND THE EAST LINE OF THE NE1/4 OF
SECTION 13, T.3N., R.16E., WHICH
BEARS N02°29'01"W



SURVEYOR'S CERTIFICATE
I, Craig A. Keach, Professional Land Surveyor
of Meridian Surveying, LLC., certify that I have surveyed the
described property and that the map shown is a true and accurate
representation thereof to the best of my knowledge and belief.

Dated this 21ST day of MARCH, 2023.

Craig A. Keach
WISCONSIN PROFESSIONAL LAND SURVEYOR
Craig A. Keach, S-2333

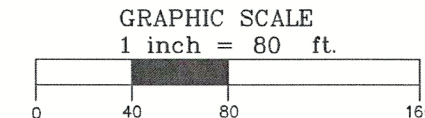

SURVEYED FOR:

Edge
Consulting Engineers, Inc.
624 Water Street
Prairie du Sac, WI 53578
608.644.1449 voice
608.644.1549 fax
www.edgeconsult.com

SURVEYED FOR:

verticalbridge
750 PARK OF COMMERCE DRIVE
SUITE 200
BOCA RATON, FL 33487

MERIDIAN
SURVEYING, LLC
N9637 Friendship Drive Office: 920-993-0881
Kaukauna, WI 54130 Fax: 920-273-6037

SITE NAME:
WALWORTH

SITE NUMBER:
VB WI-5489

SITE ADDRESS:
N6397 U.S.H. "12"
ELKHORN, WI 53121

PROPERTY OWNER:
DAVID & SHARON FLITCROFT
W6365 PIERCE RD.
ELKHORN, WI 53121

PARCEL NO.: GA 88100002

ZONED: B-2 GENERAL BUSINESS

DEED REFERENCE: DOCUMENT NO. 1041302

SURVEY PLAT
FOR
VB BTS II, LLC.

BEING A PART OF THE NE1/4 OF THE
NE1/4 AND THE SE1/4 OF THE NE1/4,
SECTION 13, T.3N., R.16E., TOWN OF
SUGAR CREEK, WALWORTH COUNTY,
WISCONSIN

NO.	DATE	DESCRIPTION	BY
3	3/21/23	Revised Text	JD
2	1/23/23	Added Lease and Easement	JD
1	1/19/23	Preliminary Survey	JB

DRAWN BY: J.B.	FIELD WORK DATE: 1-17-23
CHECKED BY: C.A.K.	FIELD BOOK: X
JOB NO.: 14305	SHEET 1 OF 3


GA 881-2

316-2559

LINE TABLE		
Line #	Direction	Length
L1	S90°00'00"W	80.00'
L2	N00°00'00"W	30.00'
L3	N90°00'00"E	114.90'
L4	N54°15'07"E	44.50'
L5	N02°22'49"W	175.99'
L6	N21°05'01"E	95.61'
L7	N02°25'18"W	114.53'
L8	N73°01'47"E	105.76'
L9	N34°49'38"E	53.48'
L10	N87°32'33"E	141.50'
L11	S02°31'53"E	30.00'
L12	S87°32'33"W	126.67'
L13	S34°49'38"W	49.00'
L14	S73°01'47"W	92.94'
L15	S02°25'18"E	97.57'
L16	S21°05'01"W	95.62'
L17	S02°22'49"E	185.92'
L18	S54°15'07"W	70.34'
L19	S90°00'00"W	44.57'

- LEGEND—
- = 1" X 18" IRON PIPE SET
 - = 1" IRON PIPE FOUND
 - = 6" NAIL SET
 - ⊙ = COUNTY MONUMENT FOUND
 - ⊕ = EXISTING POWER POLE
 - ⊗ = ELECTRIC METER
 - ⊘ = TELEPHONE PEDESTAL
 - ⊙ = FIBER OPTIC VAULT
 - ⊙ = GAS METER
 - ⊙ = WELL HEAD
 - ⊙ = SEPTIC COVER
 - ⊙ = STORM INLET
 - ⊙ = OVERHEAD ELECTRIC
 - ⊙ = BURIED TELEPHONE
 - ⊙ = BURIED GAS LINE
 - ⊙ = PROPERTY LINE
 - ⊙ = EXISTING TREE

BEARINGS REFERENCED TO THE
WISCONSIN STATE PLANE COORDINATE
SYSTEM (NAD83/2011) - SOUTH ZONE
AND THE EAST LINE OF THE NE1/4 OF
SECTION 13, T.3N., R.16E., WHICH
BEARS N02°29'01"W

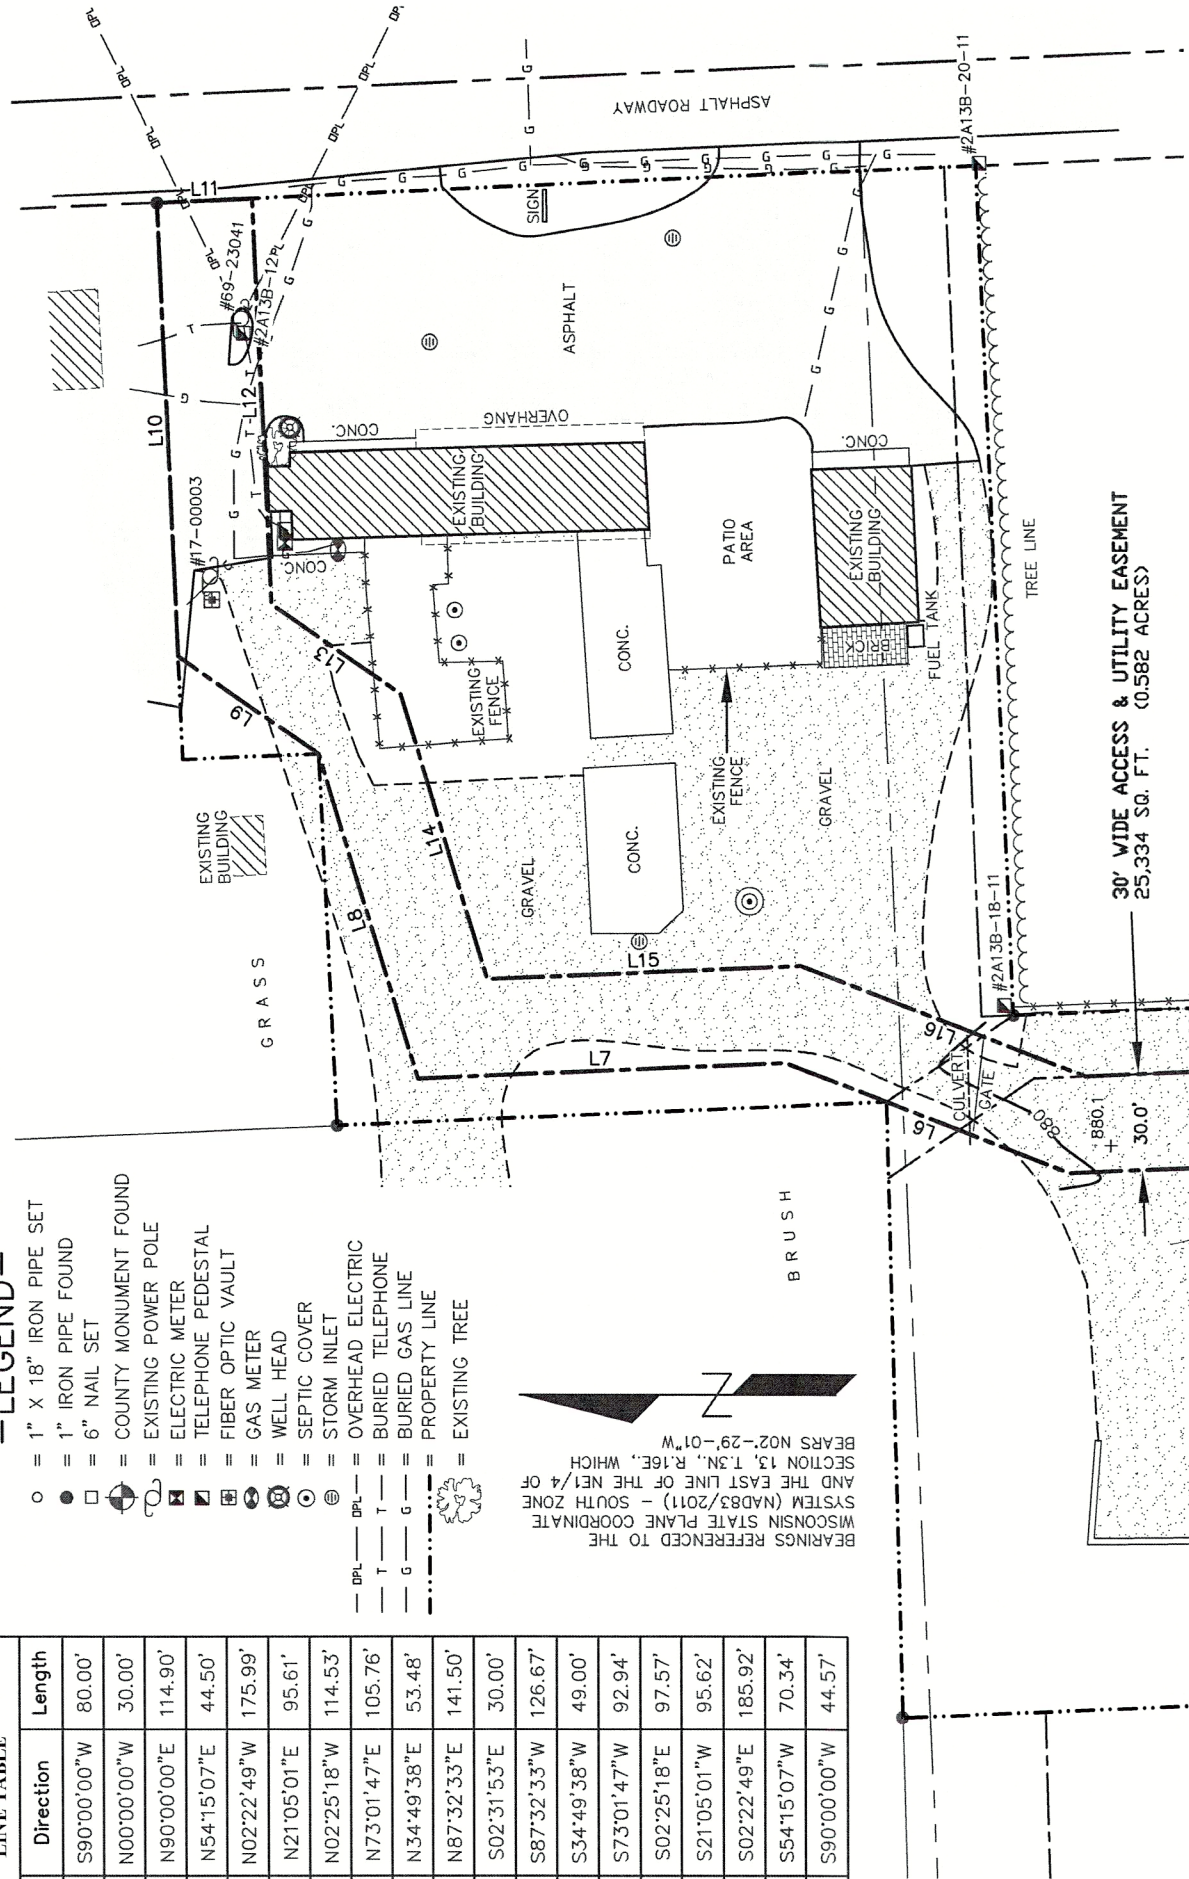

CERTIFICATION:

I, CRAIG A. KEACH, PLS., A WISCONSIN PROFESSIONAL LAND SURVEYOR, LICENSE NO. S-2333, I HEREBY CERTIFY TO: VERTICAL BRIDGE REIT, LLC, A DELAWARE LIMITED LIABILITY COMPANY, ITS SUBSIDIARIES, AND THEIR RESPECTIVE SUCCESSORS AND/OR ASSIGNS; AND (II) TORONTO DOMINION (TEXAS) LLC, AS ADMINISTRATIVE AGENT, FOR ITSELF AND ON BEHALF OF THE LENDERS PARTIES FROM TIME TO TIME TO THAT CERTAIN SECOND AMENDED AND RESTATED LOAN AGREEMENT DATED JUNE 17, 2016 WITH VERTICAL BRIDGE HOLDCO, LLC, AS BORROWER, AND VERTICAL BRIDGE HOLDCO PARENT, LLC, AS PARENT, AS MAY BE AMENDED, RESTATED, MODIFIED OR RENEWED, THEIR SUCCESSORS AND ASSIGNS AS THEIR INTERESTS MAY APPEAR; AND AURO SOLUTIONS, LLC DBA TOWER TITLE & CLOSING.

THIS SURVEYOR HAS RECEIVED AND REVIEWED THAT CERTAIN TITLE COMMITMENT NO. VTB-140802-C ISSUED BY AURO SOLUTIONS, LLC DBA TOWER TITLE & CLOSING WITH AN EFFECTIVE DATE OF SEPTEMBER 30, 2022 WHICH PROPOSES TO INSURE THE LANDS DESCRIBED UNDER ITS SCHEDULE A.

SURVEY NOTES:

—THE LOCATION OF THE EXISTING UTILITIES, AS SHOWN ON THIS PLAN, ARE APPROXIMATE ONLY. IT SHALL BE THE RESPONSIBILITY OF THE CONTRACTOR TO VERIFY ACTUAL LOCATION AND DEPTH OF ALL EXISTING UTILITIES. THE OWNER AND THE SURVEYOR SHALL NOT BE RESPONSIBLE FOR ANY OMISSION OR VARIATION FROM THE LOCATION SHOWN.

—DIGGERS HOTLINE TICKET NO. 20230200701.

—ACCORDING TO FEDERAL EMERGENCY MANAGEMENT AGENCY MAPS, THE TELECOMMUNICATIONS SITE IS LOCATED IN ZONE "X", COMMUNITY PANEL NO. 55127C0181D, DATED OCTOBER 2, 2009, AND IS NOT IN A SPECIAL FLOOD HAZARD AREA. ZONE "X" IS DESIGNATED AS: "AREAS DETERMINED TO BE OUTSIDE OF 500-YEAR FLOOD PLAIN".

—NO WETLANDS AREAS HAVE BEEN INVESTIGATED BY THIS SURVEY.

—THIS IS NOT A BOUNDARY SURVEY OF THE PARENT PARCEL. THIS SURVEY REPRESENTS THE LEASE AREA PREMISES AND 30' WIDE ACCESS & UTILITY EASEMENT ONLY.

—THE LEASE AREA PREMISES AND 30' WIDE ACCESS & UTILITY EASEMENT LIE ENTIRELY WITHIN THE PARENT PARCEL.


—THERE ARE NO PHYSICAL ENCROACHMENTS AFFECTING THE LEASE AREA PREMISES OR ACCESS & UTILITY EASEMENT.

—THE ACCESS & UTILITY EASEMENT RUNS TO U.S.H. "12" RIGHT OF WAY (A PUBLIC RIGHT OF WAY).

SURVEYORS CERTIFICATE
I, Craig A. Keach, Professional Land Surveyor
of Meridian Surveying, LLC, certify that I have surveyed the
described property and that the map shown is a true and accurate
representation thereof to the best of my knowledge and belief.

Dated this 21st day of MARCH, 2023.

Craig A. Keach
WISCONSIN PROFESSIONAL LAND SURVEYOR
Craig A. Keach, S-2333

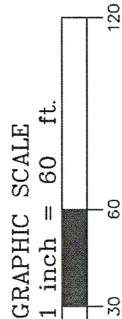

BENCHMARK INFORMATION
SITE BENCHMARK: (BM A)
SET CHISELED X ±3' WEST OF CONCRETE BLOCK WALL
ELEVATION: 886.76'

SURVEYED FOR:

Edge
Consulting Engineers, Inc.
624 Water Street
Prairie du Sac, WI 53578
608.644.1449 voice
608.644.1549 fax
www.edgeconsult.com

SURVEYED FOR:

verticalbridge
750 PARK OF COMMERCE DRIVE
SUITE 200
BOCA RATON, FL 33487

MERIDIAN
SURVEYING, LLC
N9637 Friendship Drive Kaukauna, WI 54130 Office: 920-993-0881 Fax: 920-273-6037

SITE NAME:
WALWORTH

SITE NUMBER:
VB WI-5489

SITE ADDRESS:
N6397 U.S.H. "12"
ELKHORN, WI 53121

PROPERTY OWNER:
DAVID & SHARON FLITCROFT
W6365 PIERCE RD.
ELKHORN, WI 53121

PARCEL NO.: GA 88100002

ZONED: B-2 GENERAL BUSINESS



DEED REFERENCE: DOCUMENT NO. 1041302

SURVEY PLAT
FOR
VB BTS II, LLC.

BEING A PART OF THE NE1/4 OF THE
NE1/4 AND THE SE1/4 OF THE NE1/4,
SECTION 13, T.3N., R.16E., TOWN OF
SUGAR CREEK, WALWORTH COUNTY,
WISCONSIN

NO.	DATE	DESCRIPTION	BY
3	3/21/23	Revised Text	JD
2	1/23/23	Added Lease and Easement	JD
1	1/19/23	Preliminary Survey	JB

DRAWN BY: J.B.	FIELD WORK DATE: 1-17-23
CHECKED BY: C.A.K.	FIELD BOOK: X
JOB NO.: 14305	SHEET 2 OF 3

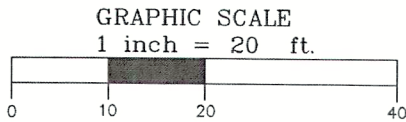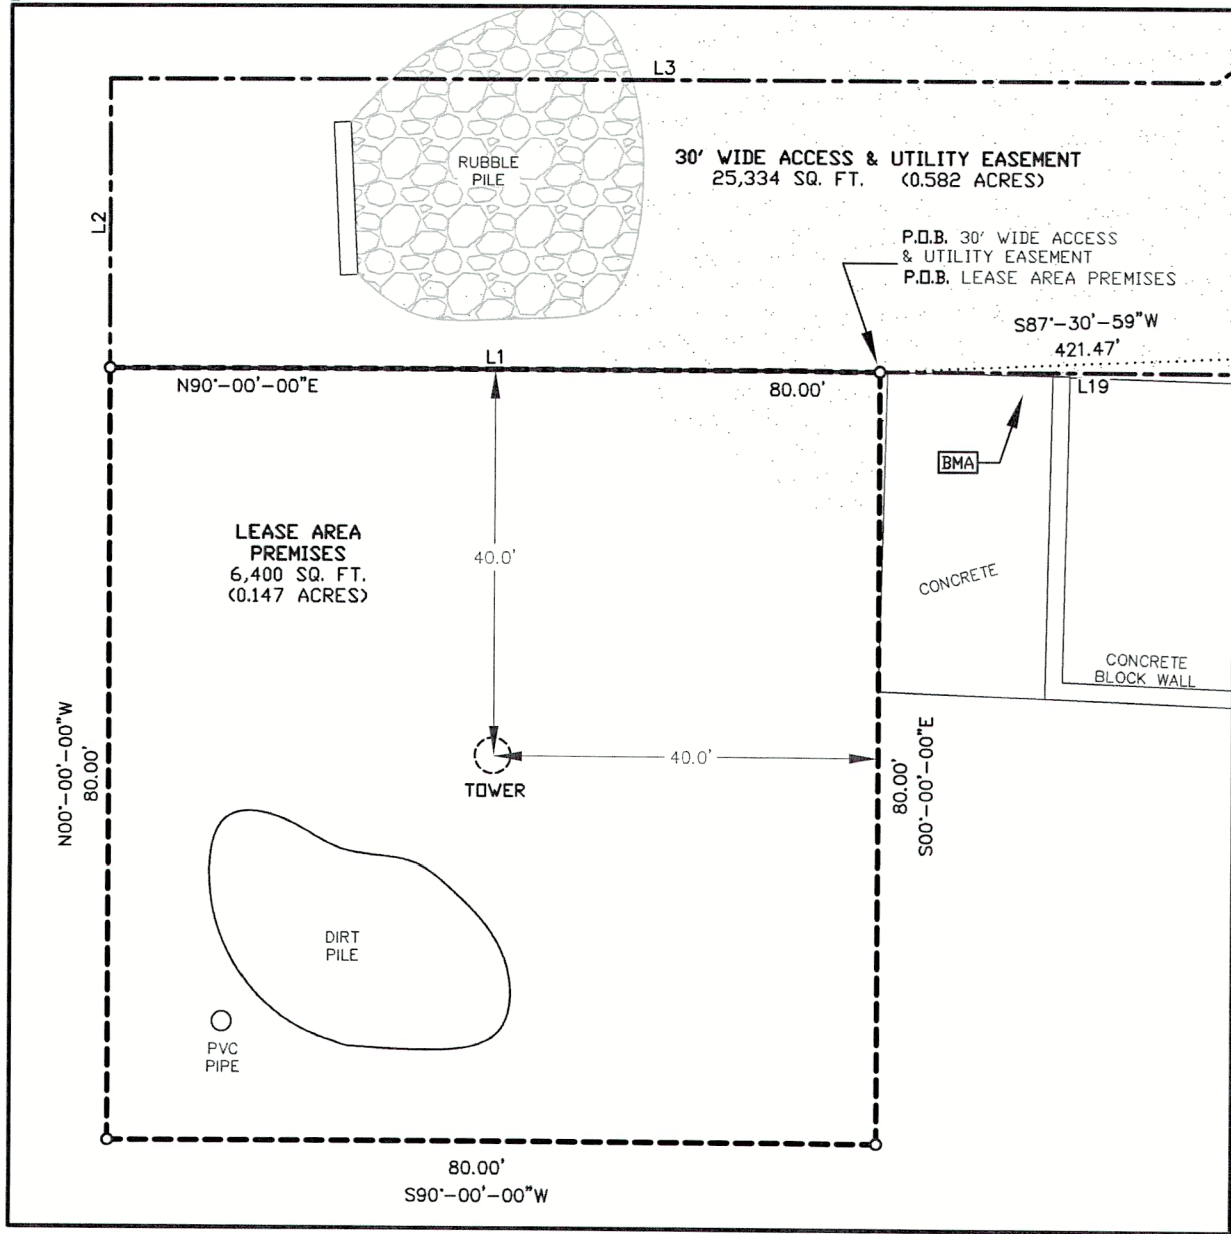

BEARINGS REFERENCED TO THE WISCONSIN STATE PLANE COORDINATE SYSTEM (NAD83/2011) - SOUTH ZONE AND THE EAST LINE OF THE NE1/4 OF SECTION 13, T.3N., R.16E., WHICH BEARS N02°-29'-01"W

SURVEYOR'S CERTIFICATE
I, Craig A. Keach, Professional Land Surveyor of Meridian Surveying, LLC., certify that I have surveyed the described property and that the map shown is a true and accurate representation thereof to the best of my knowledge and belief.

Dated this 21ST day of MARCH, 2023.

WISCONSIN PROFESSIONAL LAND SURVEYOR
Craig A. Keach S-2333



—LEGEND—

- = 1" X 18" IRON PIPE SET
- = 1" IRON PIPE FOUND
- = 6" NAIL SET
- ⊙ = COUNTY MONUMENT FOUND
- ⊕ = EXISTING POWER POLE
- ⊞ = ELECTRIC METER
- ⊟ = TELEPHONE PEDESTAL
- ⊠ = FIBER OPTIC VAULT
- ⊡ = GAS METER
- ⊢ = WELL HEAD
- ⊣ = SEPTIC COVER
- ⊤ = STORM INLET
- OPL — OPL — = OVERHEAD ELECTRIC
- T — T — = BURIED TELEPHONE
- G — G — = BURIED GAS LINE
- - - - - = PROPERTY LINE
- ⊕ = EXISTING TREE

LEASE AREA PREMISES

Being a part of Lot 2 of Certified Survey Map No. 881 as recorded in Volume 4 on Page 92 as Document No. 41736 in the Office of the Register of Deeds for Walworth County, located in the Northeast Quarter (NE1/4) of the Northeast Quarter (NE1/4) and the Southeast Quarter (SE1/4) of the Northeast Quarter (NE1/4) of Section Thirteen (13), Township Three (3) North, Range Sixteen (16) East, Town of Sugar Creek, Walworth County, Wisconsin containing 6,400 square feet (0.147 acres) of land and being described by:

Commencing at the East Quarter Corner of said Section 13; thence N02°-29'-01"W 1038.79 feet along the east line of the NE1/4 of said Section 13; thence S87°-30'-59"W 421.47 feet to the point of beginning; thence S00°-00'-00"E 80.00 feet; thence S90°-00'-00"W 80.00 feet; thence N00°-00'-00"W 80.00 feet; thence N90°-00'-00"E 80.00 feet to the point of beginning. Being subject to any and all easements and restrictions of record.

30' WIDE ACCESS & UTILITY EASEMENT

Being a part of Lot 2 of Certified Survey Map No. 881 as recorded in Volume 4 on Page 92 as Document No. 41736 in the Office of the Register of Deeds for Walworth County, located in the Northeast Quarter (NE1/4) of the Northeast Quarter (NE1/4) and the Southeast Quarter (SE1/4) of the Northeast Quarter (NE1/4) of Section Thirteen (13), Township Three (3) North, Range Sixteen (16) East, Town of Sugar Creek, Walworth County, Wisconsin containing 25,334 square feet (0.582 acres) of land and being described by:

Commencing at the East Quarter Corner of said Section 13; thence N02°-29'-01"W 1038.79 feet along the east line of the NE1/4 of said Section 13; thence S87°-30'-59"W 421.47 feet to the point of beginning; thence S90°-00'-00"W 80.00 feet; thence N00°-00'-00"W 30.00 feet; thence N90°-00'-00"E 114.90 feet; thence N54°-15'-07"E 44.50 feet; thence N02°-22'-49"W 175.99 feet; thence N21°-05'-01"E 95.61 feet; thence N02°-25'-18"W 114.53 feet; thence N73°-01'-47"E 105.76 feet; thence N34°-49'-38"E 53.48 feet; thence N87°-32'-33"E 141.50 feet to a point on the west line of U.S. Highway 12; thence S02°-31'-53"E 30.00 feet along said west line of U.S. Highway 12; thence S87°-32'-33"W 126.67 feet; thence S34°-49'-38"W 49.00 feet; thence S73°-01'-47"W 92.94 feet; thence S02°-25'-18"E 97.57 feet; thence S21°-05'-01"W 95.62 feet; thence S02°-22'-49"E 185.92 feet; thence S54°-15'-07"W 70.34 feet; thence S90°-00'-00"W 44.57 feet to the point of beginning. Being subject to any and all easements and restrictions of record.

PARENT PARCEL

The following described real estate, together with the rents, profits, fixtures and other appurtenant interests, in Walworth County, State of Wisconsin:

Lot 2 of Certified Survey Map No. 881, recorded in the Walworth County Register of Deeds office on December 7, 1978 in Volume 4 of Certified Survey Maps on Page 92, as Document No. 41736, being part of the Northeast ¼ of Section 13, Township 3 North, Range 16 East, in the Town of Sugar Creek, Walworth County, Wisconsin.

Parcel No. GA 88100002

This being the same property conveyed to David Flitcroft and Sharon Flitcroft, husband and wife from Prairie Tree Holdings, LLC, a Wisconsin limited liability company in deed dated June 22, 2021 and recorded July 7, 2021 as Instrument No. 1041302.

TITLE REPORT REVIEW

Title Report: Fidelity National Title Insurance Company

Commitment No. VTB-140802-C

Effective Date: September 30, 2022

Fee Simple Title Vested In: David Flitcroft and Sharon Flitcroft, husband and wife

NOTE: The Statement of Applicability refers to the Tower Easement Premises and any Easement Premises pertinent Thereunto Where Specific Encumbrances affect the Tower Easement Premises and/or a Pertinent Easement Premises, they are identified as such.

Schedule B-II

(1-9) These are general statements and not specific encumbrances.

(10) Temporary Limited Easement between Wallace W. Abell and Claritta Abell, his wife and SS & B Investments, LLC, a Wisconsin limited liability company; and the Wisconsin Department of Transportation, dated October 5, 1995 and recorded November 22, 1995 in (book) 637 (page) 8890 (instrument) 317676, in Walworth County, Wisconsin. **This easement has been terminated and no longer applies.**

(11) Telephone Line Easement between James Brown and Steve Stilling; and the State Long Distance Telephone Company, dated October 24, 1995 and recorded December 11, 1995 in (book) 638 (page) 1366 (instrument) 318697, in Walworth County, Wisconsin. **Affects parent parcel and 30' wide access & utility easement. Plotted and shown.**

(12) Any and all matters disclosed on the map entitled "Certified Survey" dated December 2, 1978 and recorded December 7, 1978 in (book) 4 (page) 92, (instrument) 41736 in Walworth County, Wisconsin. **No specific encumbrances are disclosed on this document. Does not apply.**

(13) Agreement to Modify Easement between Wallace W. Abell and Claritta Abell, his wife; and Mann Bros. Sand and Gravel, Inc., dated October 31, 1980 and recorded November 20, 1980 in (book) 261 (page) 215 (instrument) 64219, in Walworth County, Wisconsin. **On adjoining parcel, does not apply.**

(14) Corporate Easement between SS&B Investments, LLC; and the State Long Distance Telephone Company, dated April 30, 2003 and recorded May 8, 2003 in (instrument) 0555759, in Walworth County, Wisconsin. **Affects parent parcel and is plotted and shown.**

SURVEYED FOR:

Edge
Consulting Engineers, Inc.
624 Water Street
Prairie du Sac, WI 53578
608.644.1449 voice
608.644.1549 fax
www.edgeconsult.com

SURVEYED FOR:

verticalbridge

750 PARK OF COMMERCE DRIVE
SUITE 200
BOCA RATON, FL 33487

MERIDIAN
SURVEYING, LLC

N9637 Friendship Drive Office: 920-993-0881
Kaukauna, WI 54130 Fax: 920-273-6037

SITE NAME:
WALWORTH

SITE NUMBER:
VB WI-5489

SITE ADDRESS:
N6397 U.S.H. "12"
ELKHORN, WI 53121

PROPERTY OWNER:
DAVID & SHARON FLITCROFT
W6365 PIERCE RD.
ELKHORN, WI 53121

PARCEL NO.: GA 88100002

ZONED: B-2 GENERAL BUSINESS

DEED REFERENCE: DOCUMENT NO. 1041302

SURVEY PLAT

FOR
VB BTS II, LLC.

BEING A PART OF THE NE1/4 OF THE
NE1/4 AND THE SE1/4 OF THE NE1/4,
SECTION 13, T.3N., R.16E., TOWN OF
SUGAR CREEK, WALWORTH COUNTY,
WISCONSIN

NO.	DATE	DESCRIPTION	BY
3	3/21/23	Revised Text	JD
2	1/23/23	Added Lease and Easement	JD
1	1/19/23	Preliminary Survey	JB

DRAWN BY: J.B.	FIELD WORK DATE: 1-17-23
CHECKED BY: C.A.K.	FIELD BOOK: X
JOB NO.: 14305	SHEET 3 OF 3