


PLAT OF SURVEY

OF LOTS 1-6 & LOTS 43-46, BLOCK 109, LAKE WANDAWEGA
SUBDIVISION, BEING PART OF THE NW 1/4 OF THE SW 1/4
OF SECTION 1, T. 3 N., R. 16 E., OF THE 4TH P.M., TOWN OF
SUGAR CREEK, WALWORTH COUNTY, WISCONSIN.

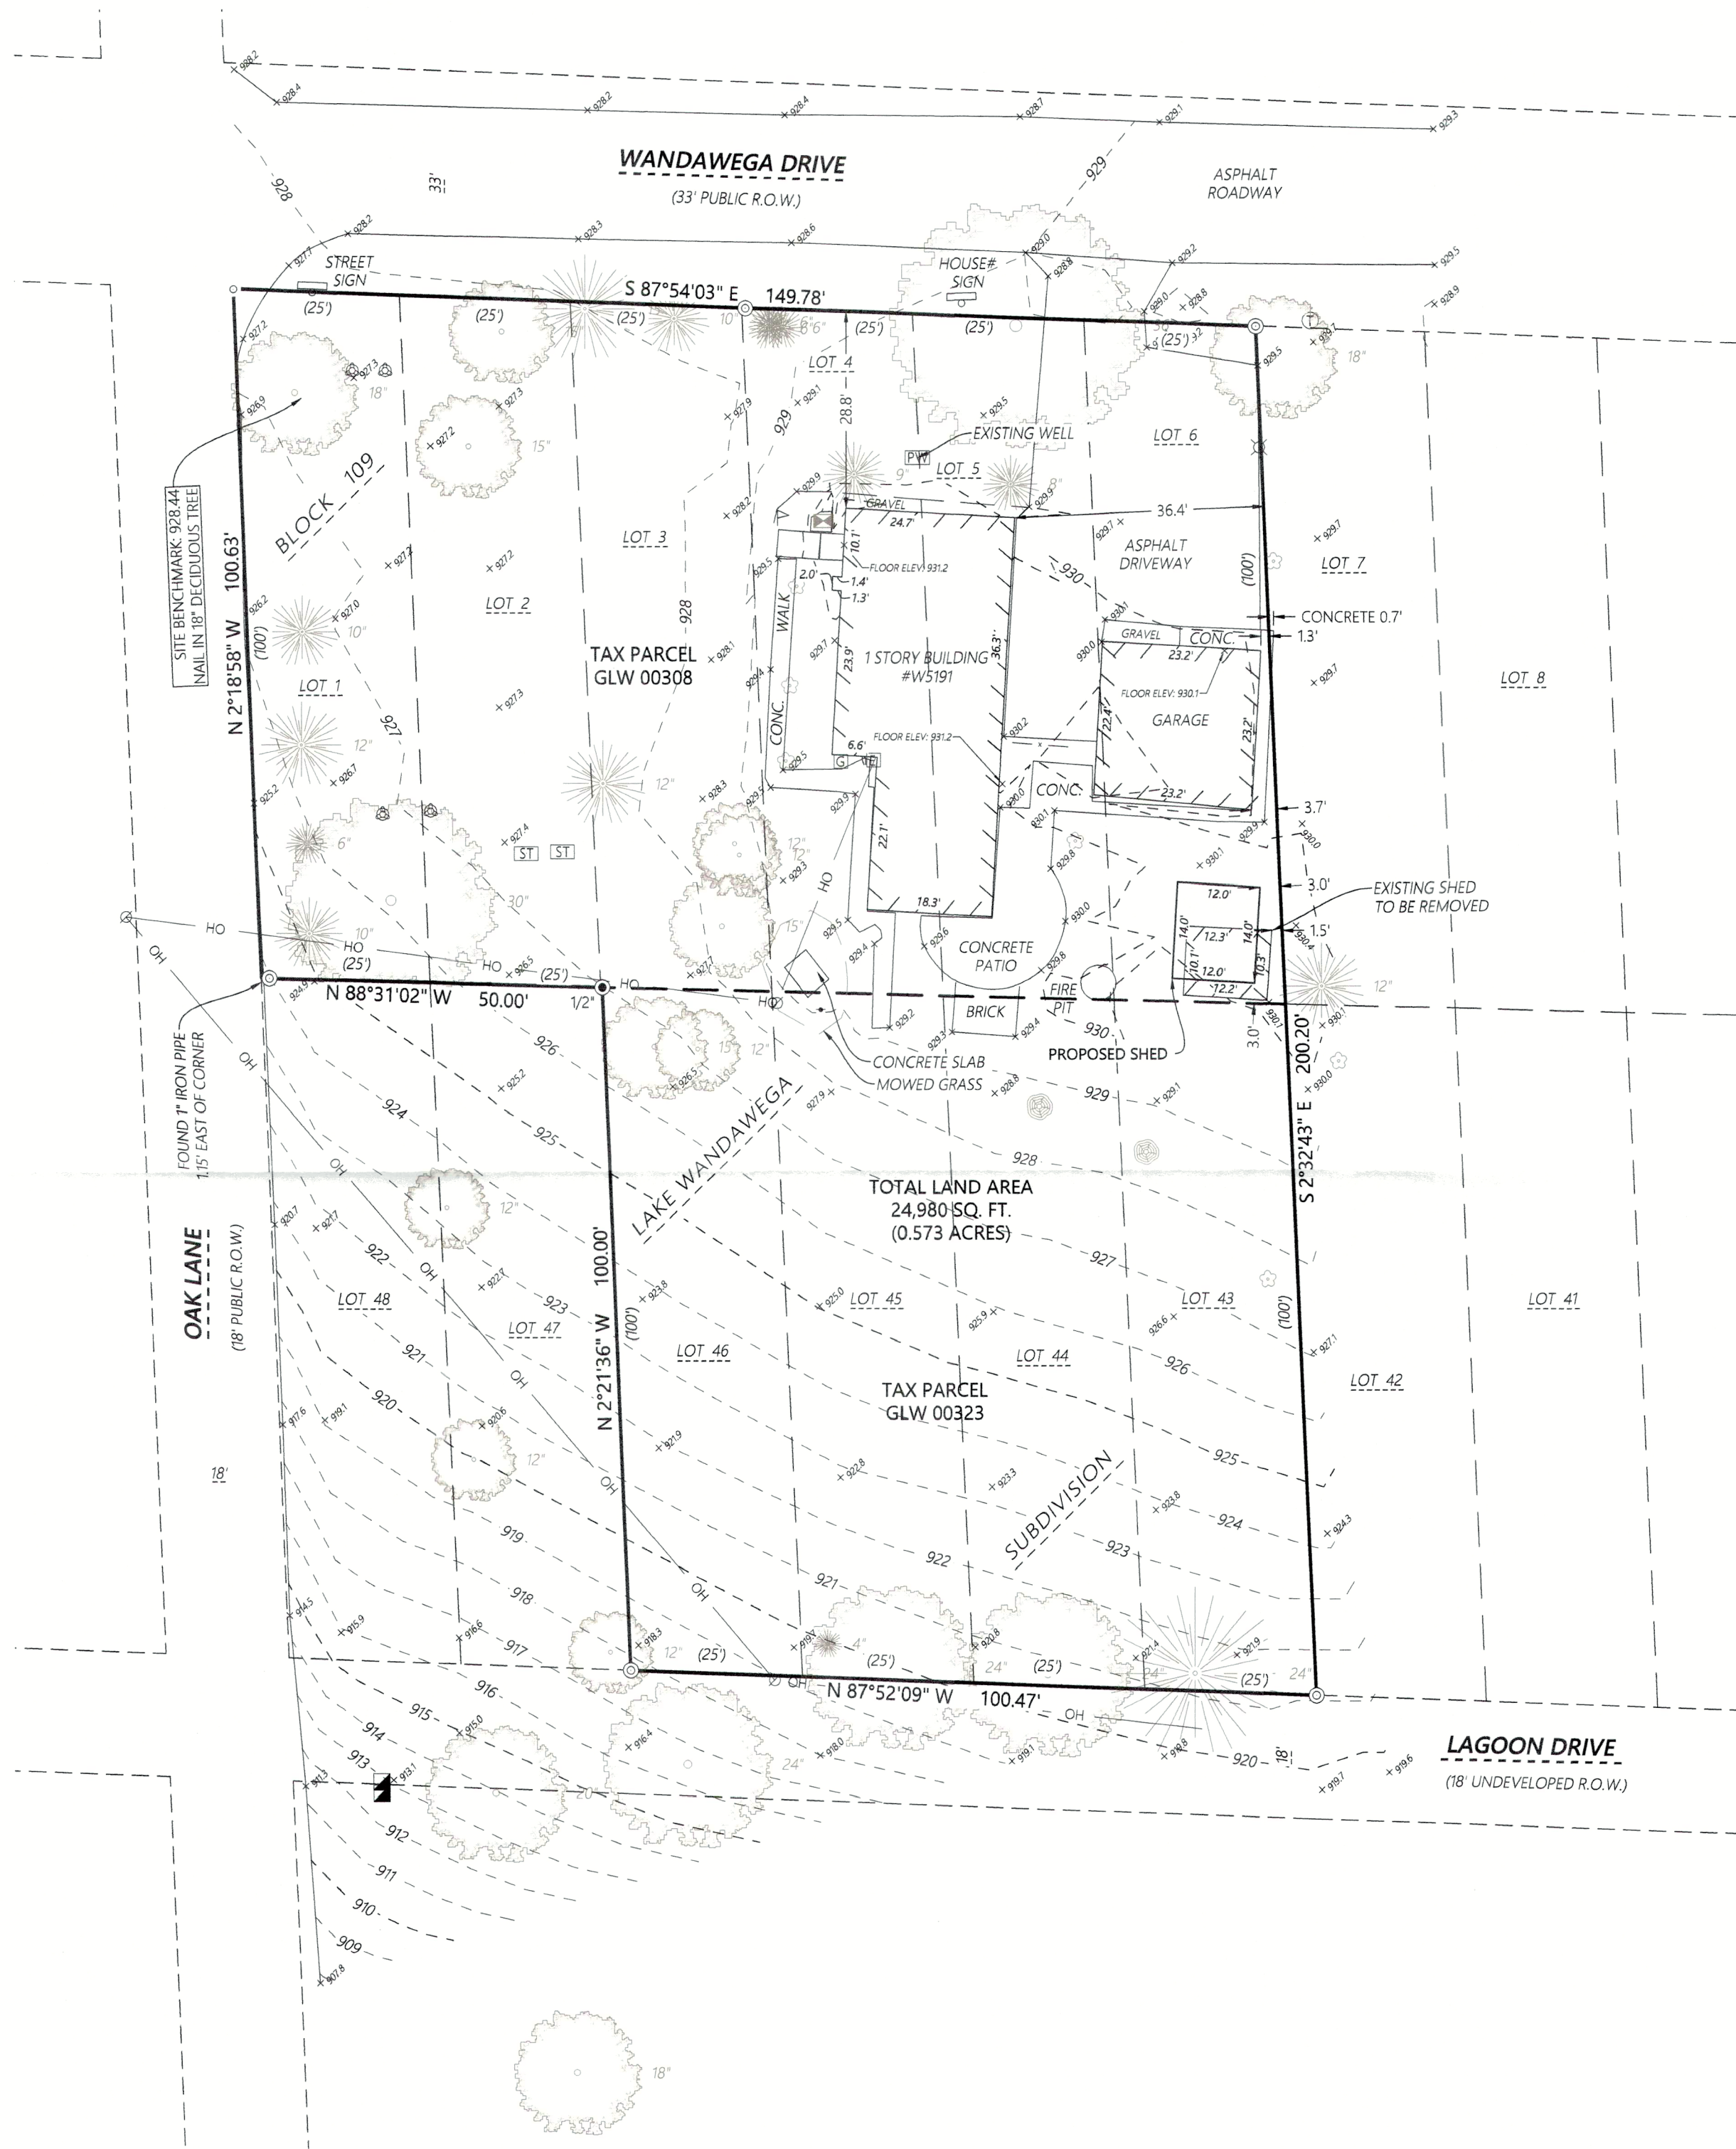

MONUMENT KEY

- 1/2" Iron Rebar Found
- 1" Iron Pipe Found
- Mag Nail Found
- Record Information

LEGEND

- Existing Boundary Line
- Existing Adjacent Property
- Existing Wood Fence
- Existing Electric Meter
- Existing Overhead Power
- Existing Utility Pole
- Existing Guy Wire
- Existing Septic Tank
- Existing Septic Vent
- Existing Gas Meter
- Existing Telephone Pedestal
- Existing Antenna
- Existing Flag Pole
- Existing Basketball Hoop
- Existing Telephone Manhole
- Coniferous Tree
- Deciduous Tree
- Existing Brushline/Bush
- Existing Tree Stump



Kristin J. Belongia, P.L.S.

Wisconsin Professional Land Surveyor S-2943

State of Wisconsin } ss
County of Walworth }

I hereby certify that I have supervised the survey of the property described above and to the best of my knowledge and belief, the plat drawn hereon complies with Chapter A-E 7 of the State of Wisconsin Administrative Code, Minimum Standards for Property Surveys and correctly represents said survey and its location.
Given under my hand and seal this 13th day of September, 2022 at Beloit, Wisconsin.
Last day of field work August 13th, 2023
Revised November 13th, 2023 to show size and location of proposed shed.

ORDER NO: 34378

FIELD CREW: SMN
DRAWN BY: SMN \ LMB
SHEET 1 OF 1

FOR THE EXCLUSIVE USE OF:
Michael Collins
W5191 Wandawega Drive
Elkhorn, WI 53121

PLAT OF SURVEY

Batterman
engineers surveyors planners

2857 Bartells Drive
Beloit, Wisconsin 53511
608.365.4464
1040 N Wisconsin Street
Elkhorn, Wisconsin 53121
262.379.2250
www.rhbatterman.com

