


PLAT OF SURVEY of Parcel "8", located in Block 34, Interlaken Subdivision, Map 3 and 4, Section 11, T3N R16E, Town of Sugar Creek, Walworth County, Wisconsin.  
 DESCRIPTION: Lots 18, 19, and 20 of Block 34, Map 3 of Interlaken, a subdivision located in Section 11, T3N R16E, Walworth County, Wisconsin.

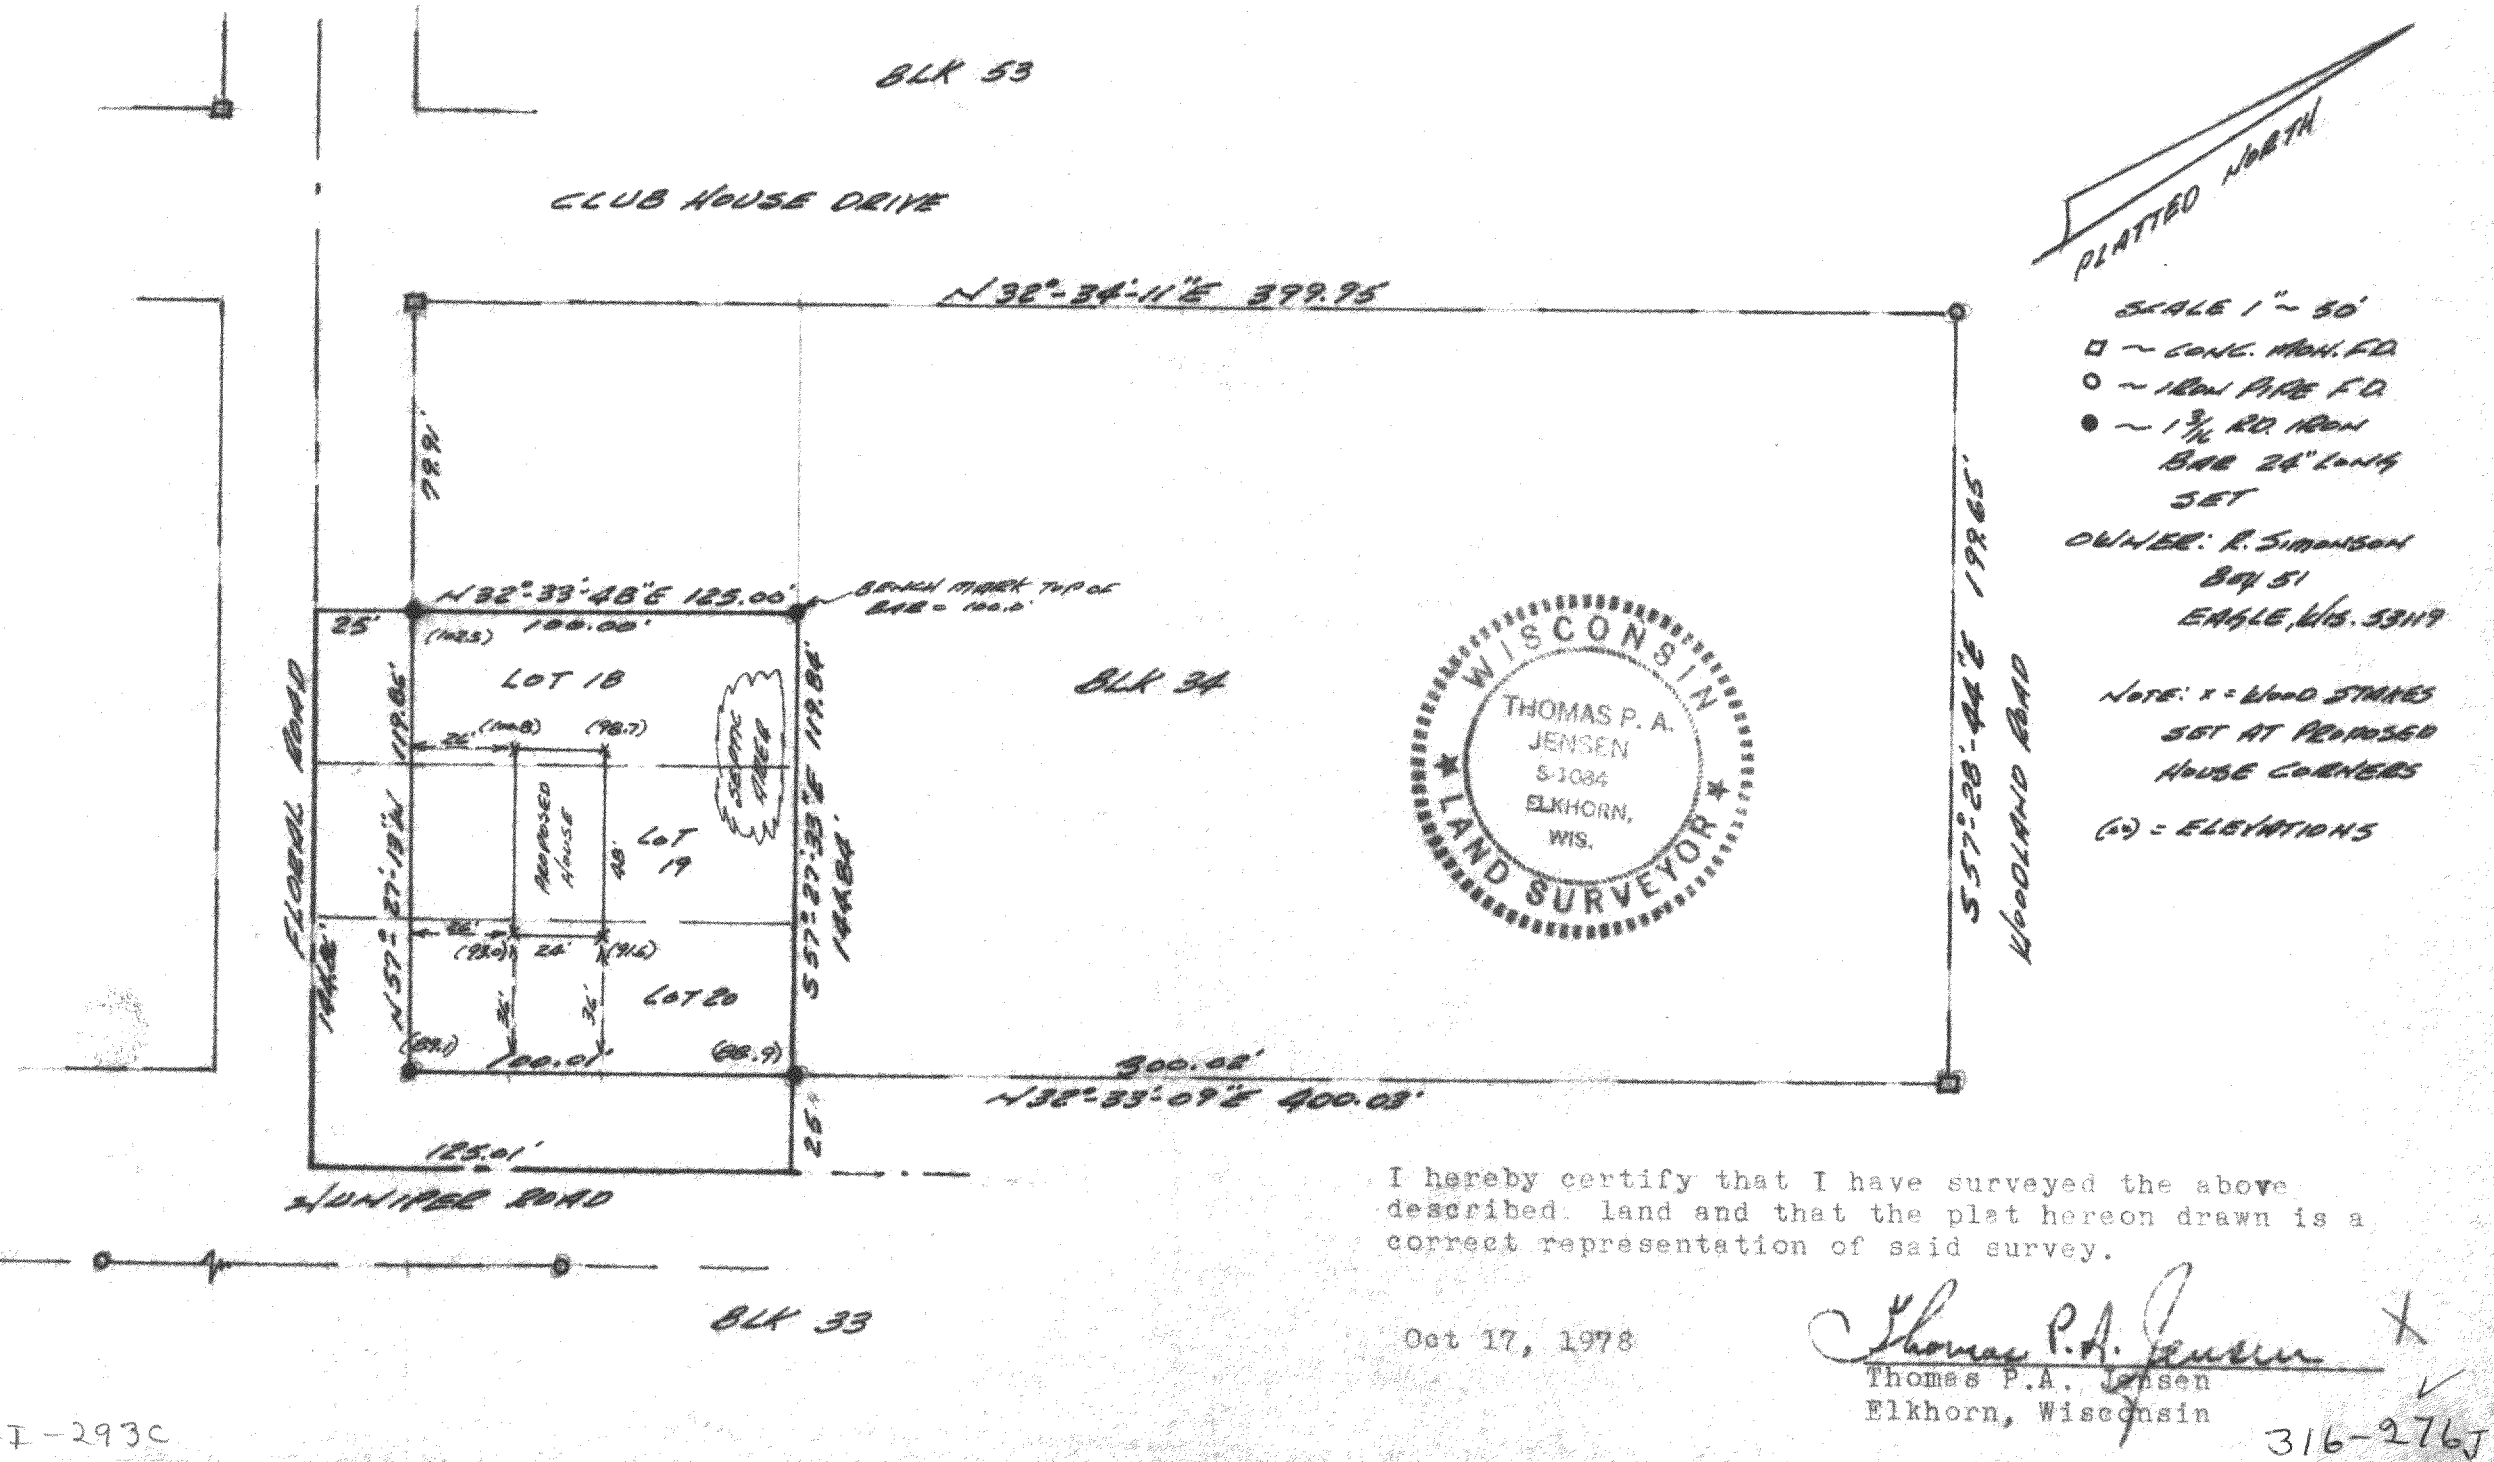

I hereby certify that I have surveyed the above described land and that the plat hereon drawn is a correct representation of said survey.

Oct 17, 1978

*Thomas P.A. Jensen*  
 Thomas P.A. Jensen  
 Elkhorn, Wisconsin

316-276J