



# PLAT OF SURVEY

OF LOT 82 BAYWOOD ESTATES 3rd ADDITION, A SUBDIVISION  
LOCATED IN THE N.E. 1/4 OF THE N.W. 1/4 OF SECTION 1, T3N, R16E,  
TOWN OF SUGAR CREEK, WALWORTH COUNTY, WISCONSIN.

JENSEN SURVEYING & MAPPING S.C.

P.O. BOX 322-45 S. WISCONSIN ST, ELKHORN, WI. - 53121

(414) 723-3434

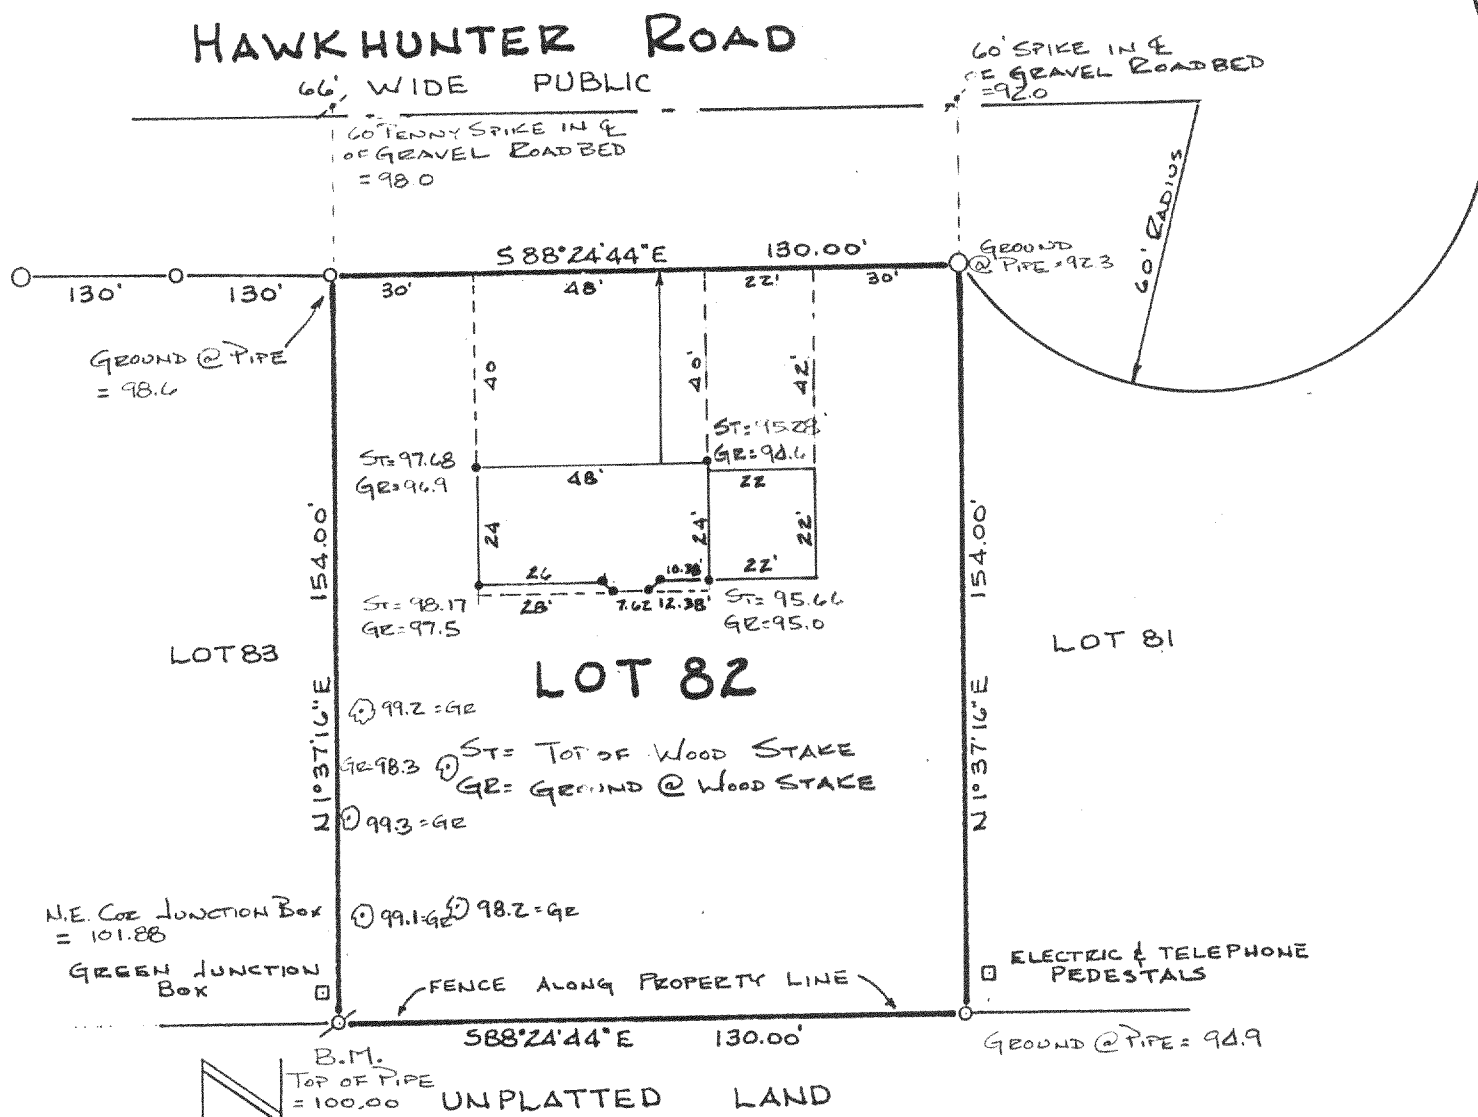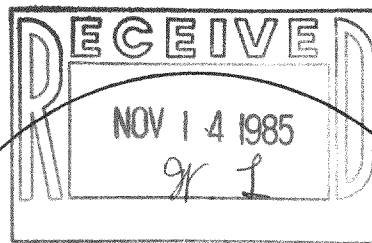


BEARINGS REFERENCED TO  
THE SUBDIVISION PLAT  
SOUTH LINE HAWK HUNTER R  
ASSUMED TO BEAR S88°24'44

SCALE ~ 1" = 40'

SURVEYED FOR: RICHARD DESSENT  
P.O. BOX 35  
ELKHORN, WI. - 53121

MAPPING DATE: MARCH 30, 1985  
REVISED 4-19-85'  
REVISED 5-20-85

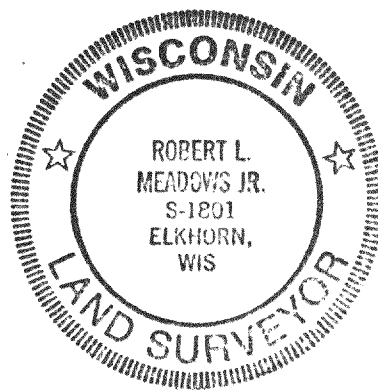

- 2" DIA. IRON PIPE FOUND
- 1" DIA. IRON PIPE FOUND
- ⊗ 1" DIA. IRON PIPE PLACED
- WOODEN STAKE PLACED
- ⊙ SOIL BORING

BORING  
I, ROBERT L. MEADOWS JR., WISCONSIN REGISTERED LAND SURVEYOR, DO HEREBY  
CERTIFY THAT THIS SURVEY WAS PERFORMED BY ME IN FULL COMPLIANCE  
WITH THE OWNER'S/AGENT'S INSTRUCTIONS AND CHAPTER A-E 5 OF THE  
WISCONSIN ADMINISTRATIVE CODE "MINIMUM STANDARDS FOR PROPERTY SURVEYS";  
AND THAT THIS MAP IS AN ACCURATE REPRESENTATION THEREOF TO THE  
BEST OF MY KNOWLEDGE AND BELIEF.

LIEF. Robert L Meadows Jr. 316-346  
ROBERT L MEADOWS JR. R.L.S. # 1801

LBEC-13

1985.018