



(414) 723-3434

P.O. Box 306
EAST TROY, WI 53120

DATE: Aug 16, 1985

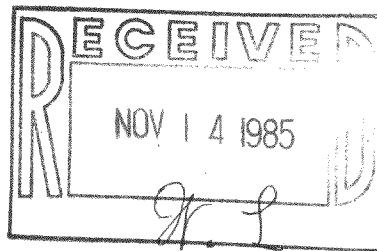

LOCATED IN THE SE 1/4 OF THE SW 1/4 OF SEC. 1 T.3N, R.16E, WALWORTH CO. WIS.

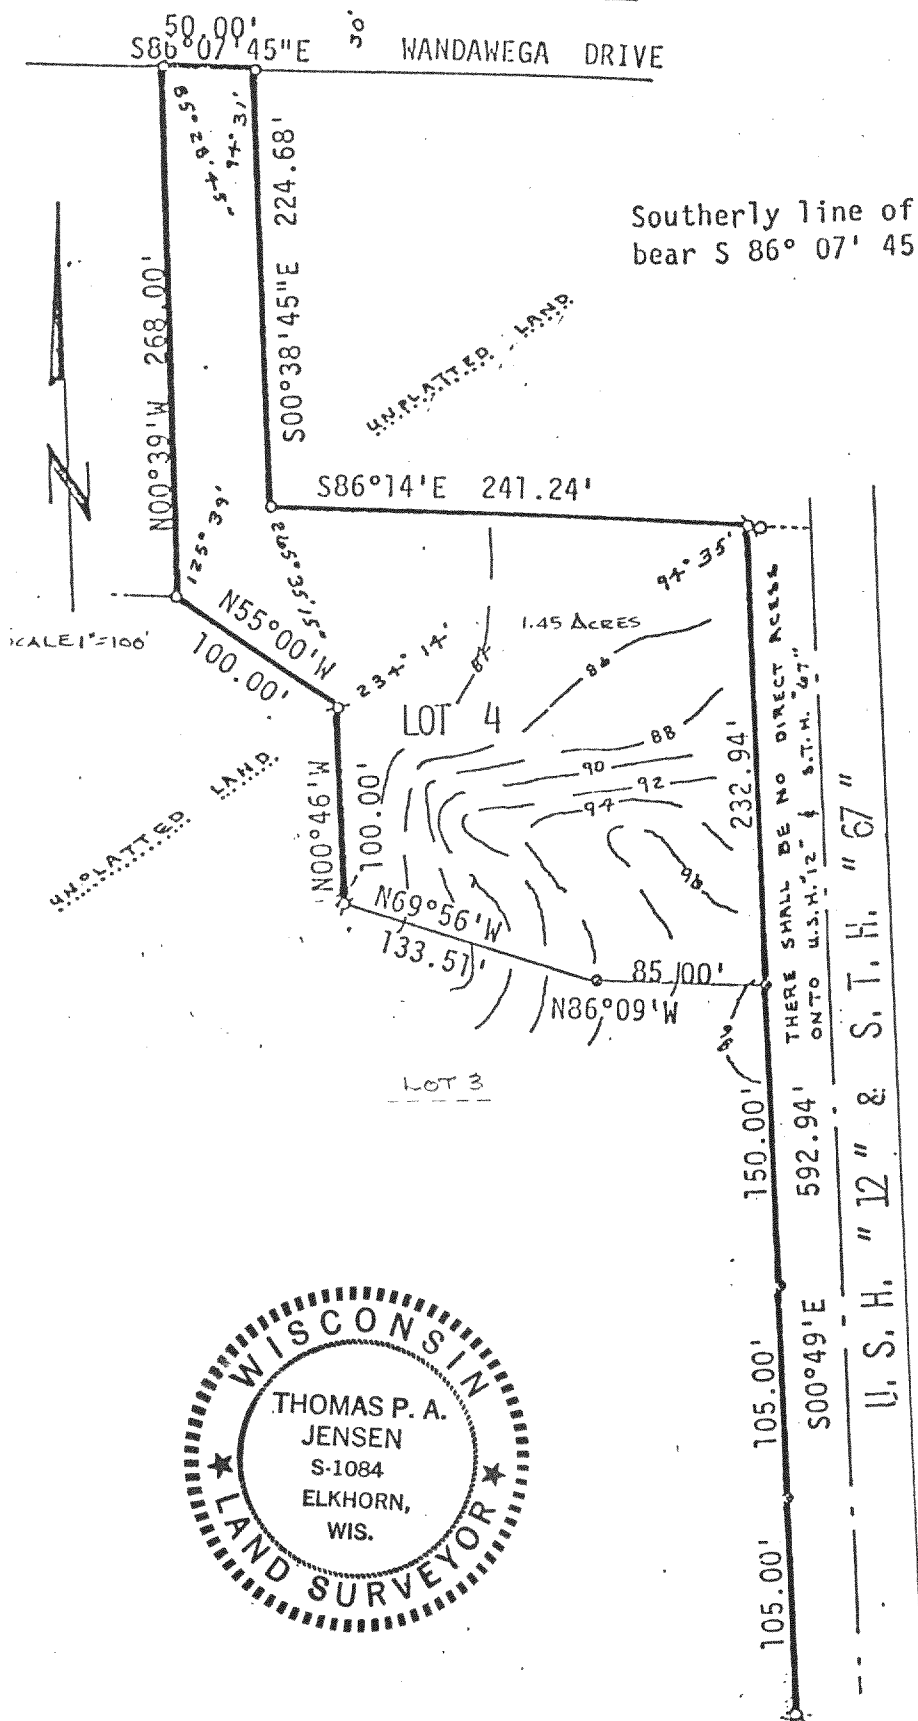

LEGEND

o Found 1" Iron pipe



I, THOMAS P. A. JENSEN, DO HEREBY CERTIFY THAT THE MAP SHOWN HEREON IS A TRUE AND ACCURATE REPRESENTATION OF THE BOUNDARY LINES OF THE ABOVE DESCRIBED PROPERTY AND THAT THE BEARINGS AND DISTANCES ARE CORRECT TO THE BEST OF MY KNOWLEDGE AND BELIEF.

THOMAS P.A. JENSEN RLS # 1084

6A-852-4

985.068