
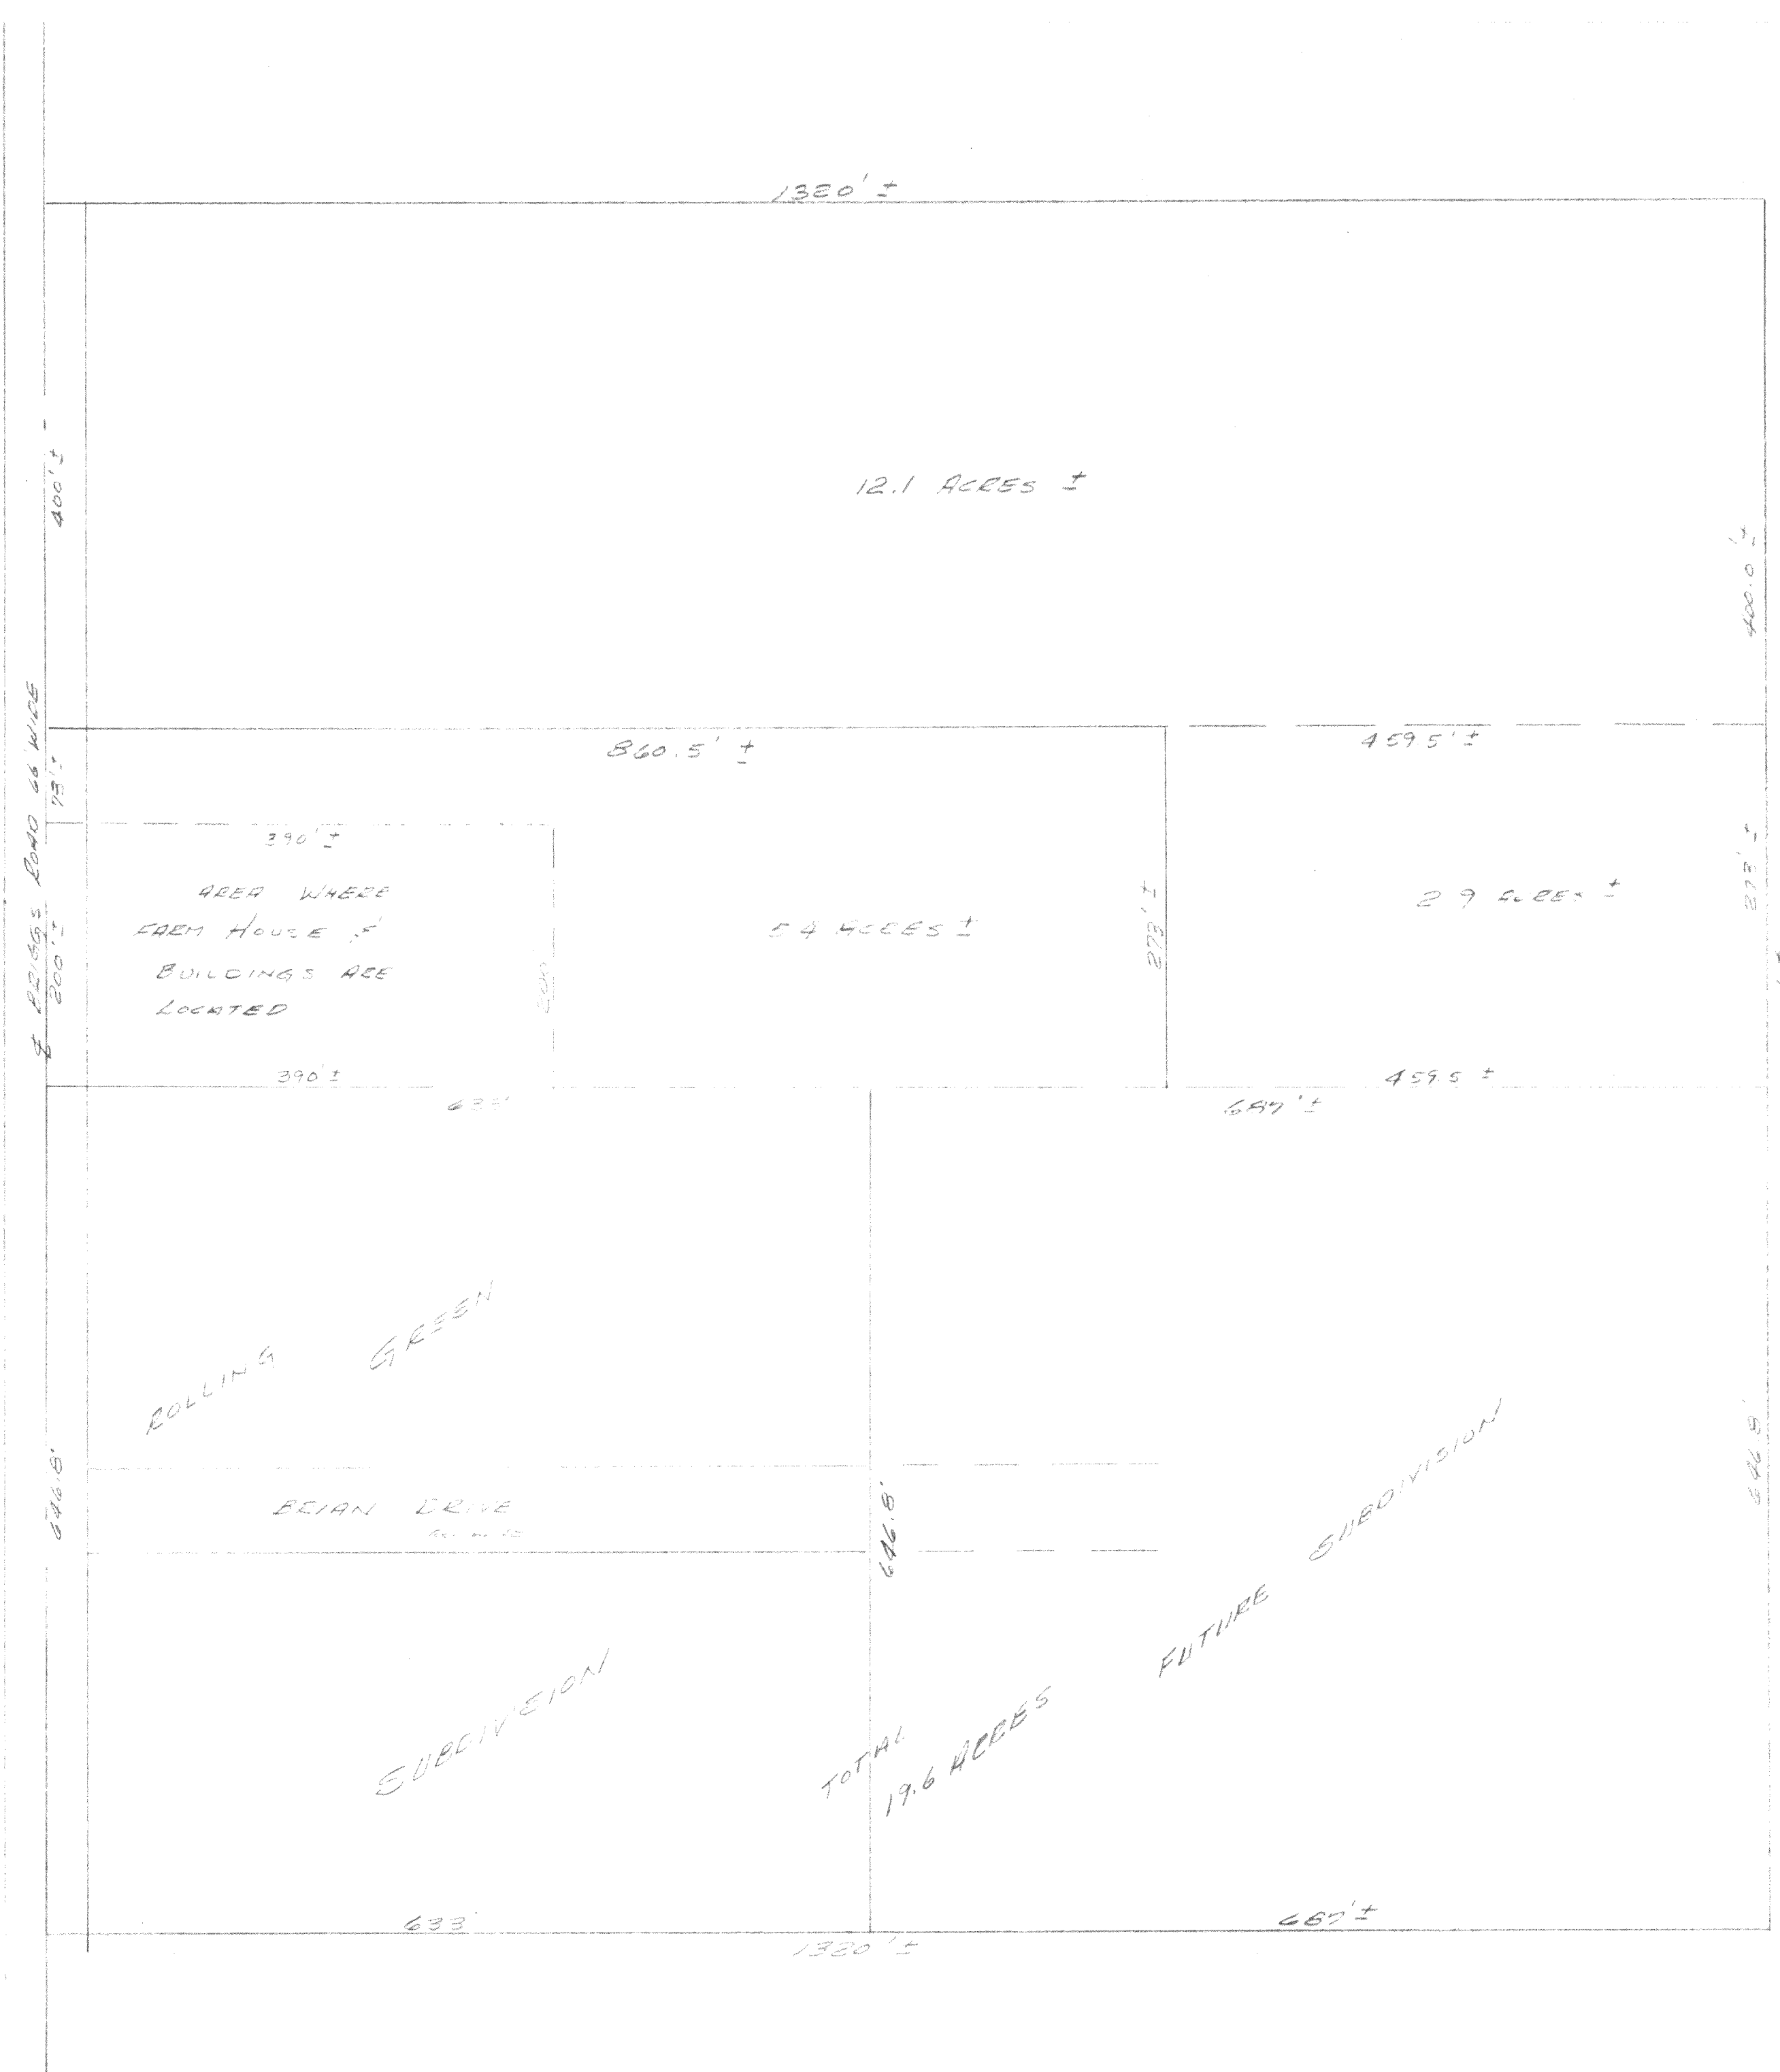


617-718

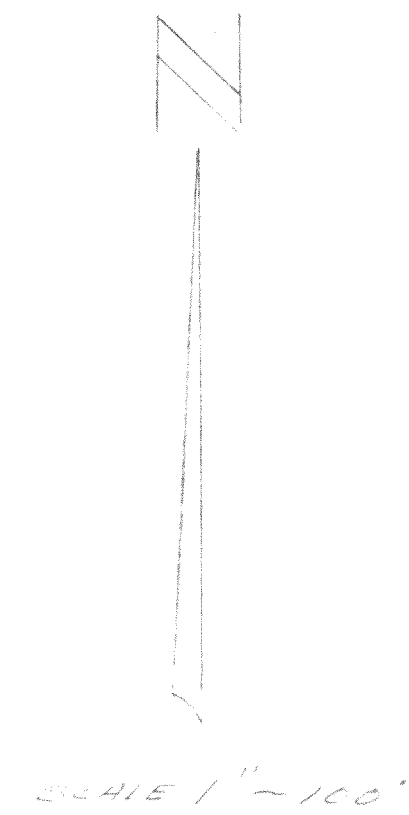

PLAT
OF THE NORTHWEST ¼ OF
THE SOUTHWEST ¼ OF
SECTION 34 T34N R12E
WALBERTA COUNTY, KANSAS
APRIL 1970
Lloyd L. HENSEN
COUNTY SURVEYOR

1. in green ink 1. - green ink
+ add #1

SC-34-11 + SC-34-11B + SC-34-11B1