

A parcel of land located in the Southwest $\frac{1}{4}$ of Section 30, Town 3 North, Range 16 East, Town of Sugar Creek, Walworth County, Wisconsin, described as follows: Commence at the Southwest Corner of said Section 30; thence N $10^{\circ}35'32''$ W, along the West line of the Southwest $\frac{1}{4}$ of said Section 30, 164.49 feet to the Point of Beginning; thence continue N $10^{\circ}35'32''$ W, along said Section line, 201.83 feet; thence EAST 1378.33 feet to an iron pipe; thence S $20^{\circ}36'51''$ E 366.66 feet to an iron pipe on the South line of Section 30; thence WEST, along said Section line, 956.05 feet; thence N $1^{\circ}40'42''$ W, along the East line of Certified Survey Map No. 1061, 163.81 feet to an iron pipe; thence N $89^{\circ}54'28''$ W, along the North line of Certified Survey Map No 1061, 430.73 feet to the Point of Beginning. Parcel contains 10.000 acres of land, more or less and is a lot line adjustment between Tax parcel No. GSC-30-8 and Lot 1 of Certified Survey Map No. 1061.

Surveyed for: Ms. Mary Haban
Rt. 1 Box 138 C
Delavan, Wisconsin. 53115


Surveyed by: Jensen Surveying & Mapping S.C.
45 South Wisconsin Street
Elkhorn, Wisconsin. 53121

Bearings referenced to previous surveys.

Scale: 1"=100'

Mapping date: May 23, 1989.

TAX PARCEL # G.S.C-30-8
36.054 AC. REMAINING

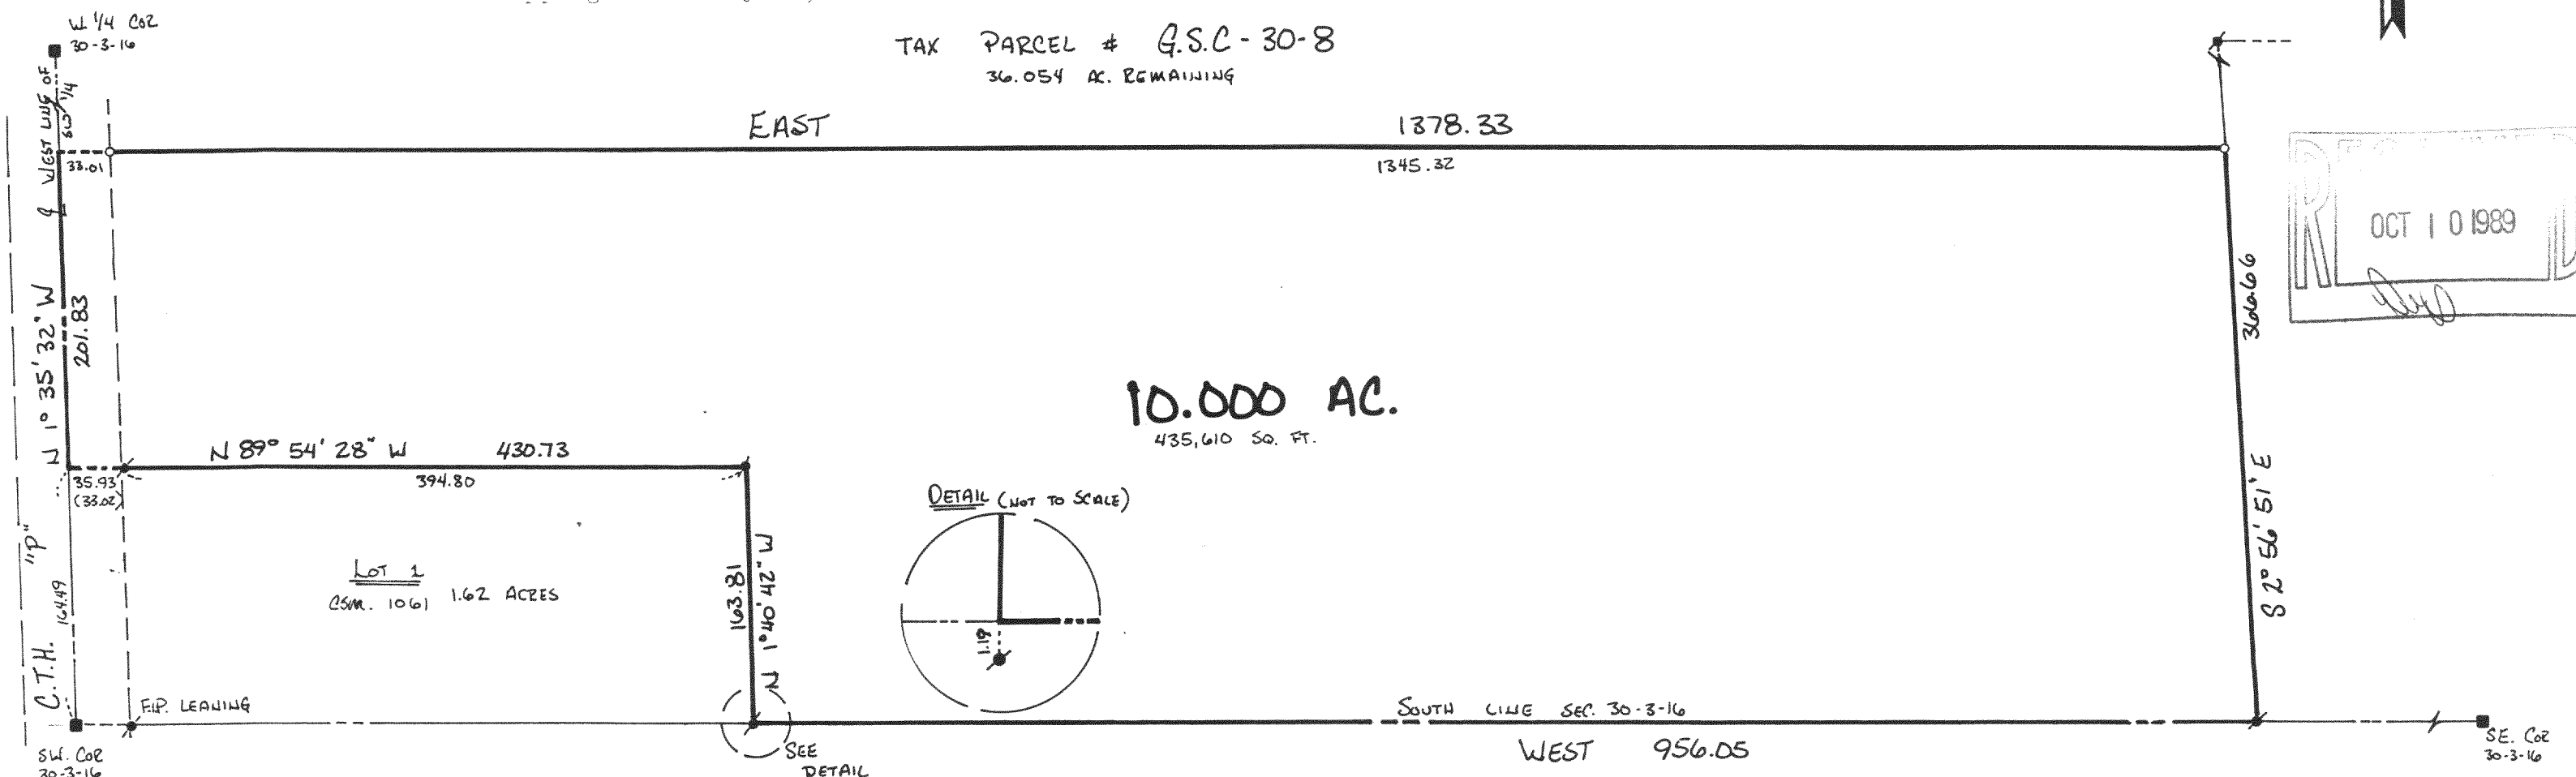

Copyright © 1989 by Jensen Surveying & Mapping S.C.

All rights reserved. No part of this survey plat may be reproduced or transmitted in any form by any means - graphic, electronic, or mechanical, including photocopying, tracing, or information storage and retrieval systems - without permission in writing from Thomas P.A. Jensen, Jensen Surveying & Mapping S.C.

I, Thomas P.A. Jensen, Wisconsin Registered Land Surveyor, do hereby certify that this survey was performed by me, or under my direction, in full compliance with the owner's/agent's instructions and Chapter A-E 7 of the Wisconsin Administrative Code "Minimum Standards For Property Surveys"; and that this map is an accurate representation thereof to the best of my knowledge and belief.

Note: This survey plat is not certified unless signed and sealed in red ink.

Thomas P.A. Jensen R.L.S-1084
Jensen Surveying & Mapping S.C.

Job No.
1989.050

G A-1061