



PLAT OF SURVEY OF

LOTS 29-36, BLOCK 55 IN
LAKE WANDEWEGA SUBDIVISION,
SECTIONS 1 & 2, T3N, R16E,
WALWORTH COUNTY, WISCONSIN,
ACCORDING TO THE RECORDED
PLAT THEREOF.


Elkhorn, Wisconsin. 53121
(414) 723-3434



SURVEYED FOR: KEITH PINE
W 566 DELAVAN DR.
RT 5 Box 90
ELKHORN, WI 53121

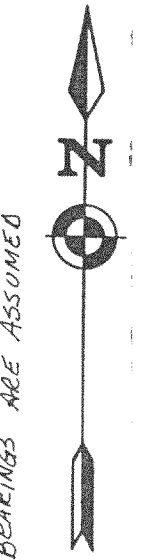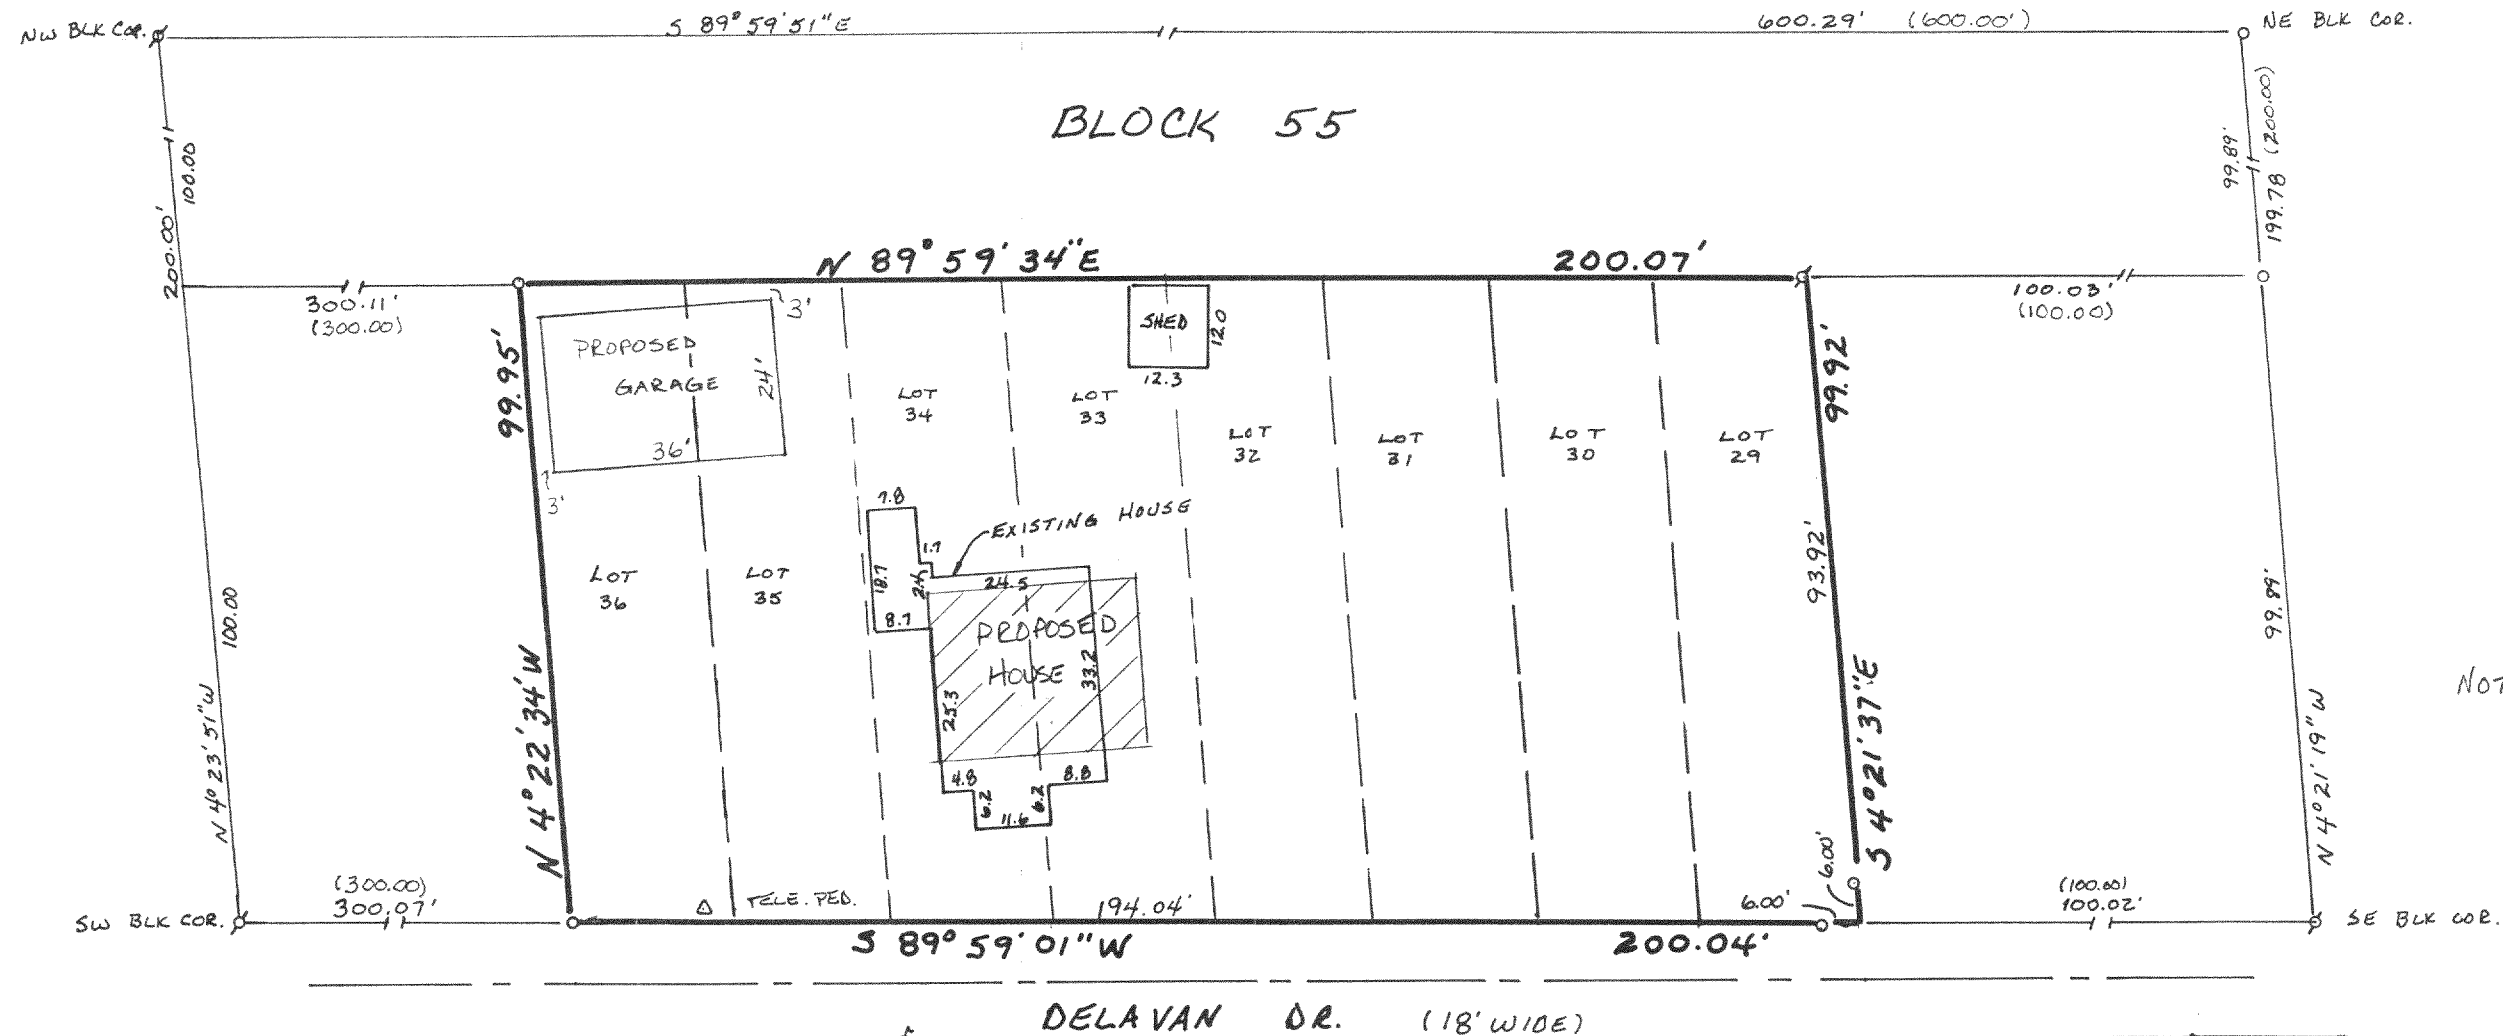

SCALE
1" = 30'

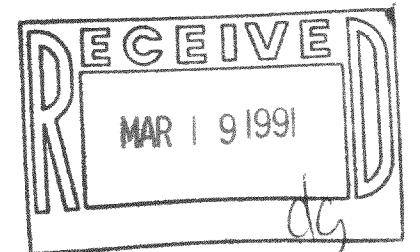

I, Thomas P.A. Jensen, Wisconsin Registered Land Surveyor, do hereby certify that this survey was performed by me, or under my direction, in full compliance with the owner's/agent's instructions and Chapter A-E 7 of the Wisconsin Administrative Code "Minimum Standards For Property Surveys"; and that this map is an accurate representation thereof to the best of my knowledge and belief.

mapping date 12-1-1990

Thomas P.A. Jensen R.L.S-1084
Jensen Surveying & Mapping S.C.

Note: This survey plat is not
certified unless signed
and sealed in red ink.

JOB# 1990.185 GLW00086
GLW00087

316-502

Copyright © 1990 by Jensen Surveying & Mapping S.C.

All rights reserved. No part of this survey plat may be reproduced or transmitted in any form by any means - graphic, electronic, or mechanical, including photocopying, tracing, or information storage and retrieval systems - without permission in