


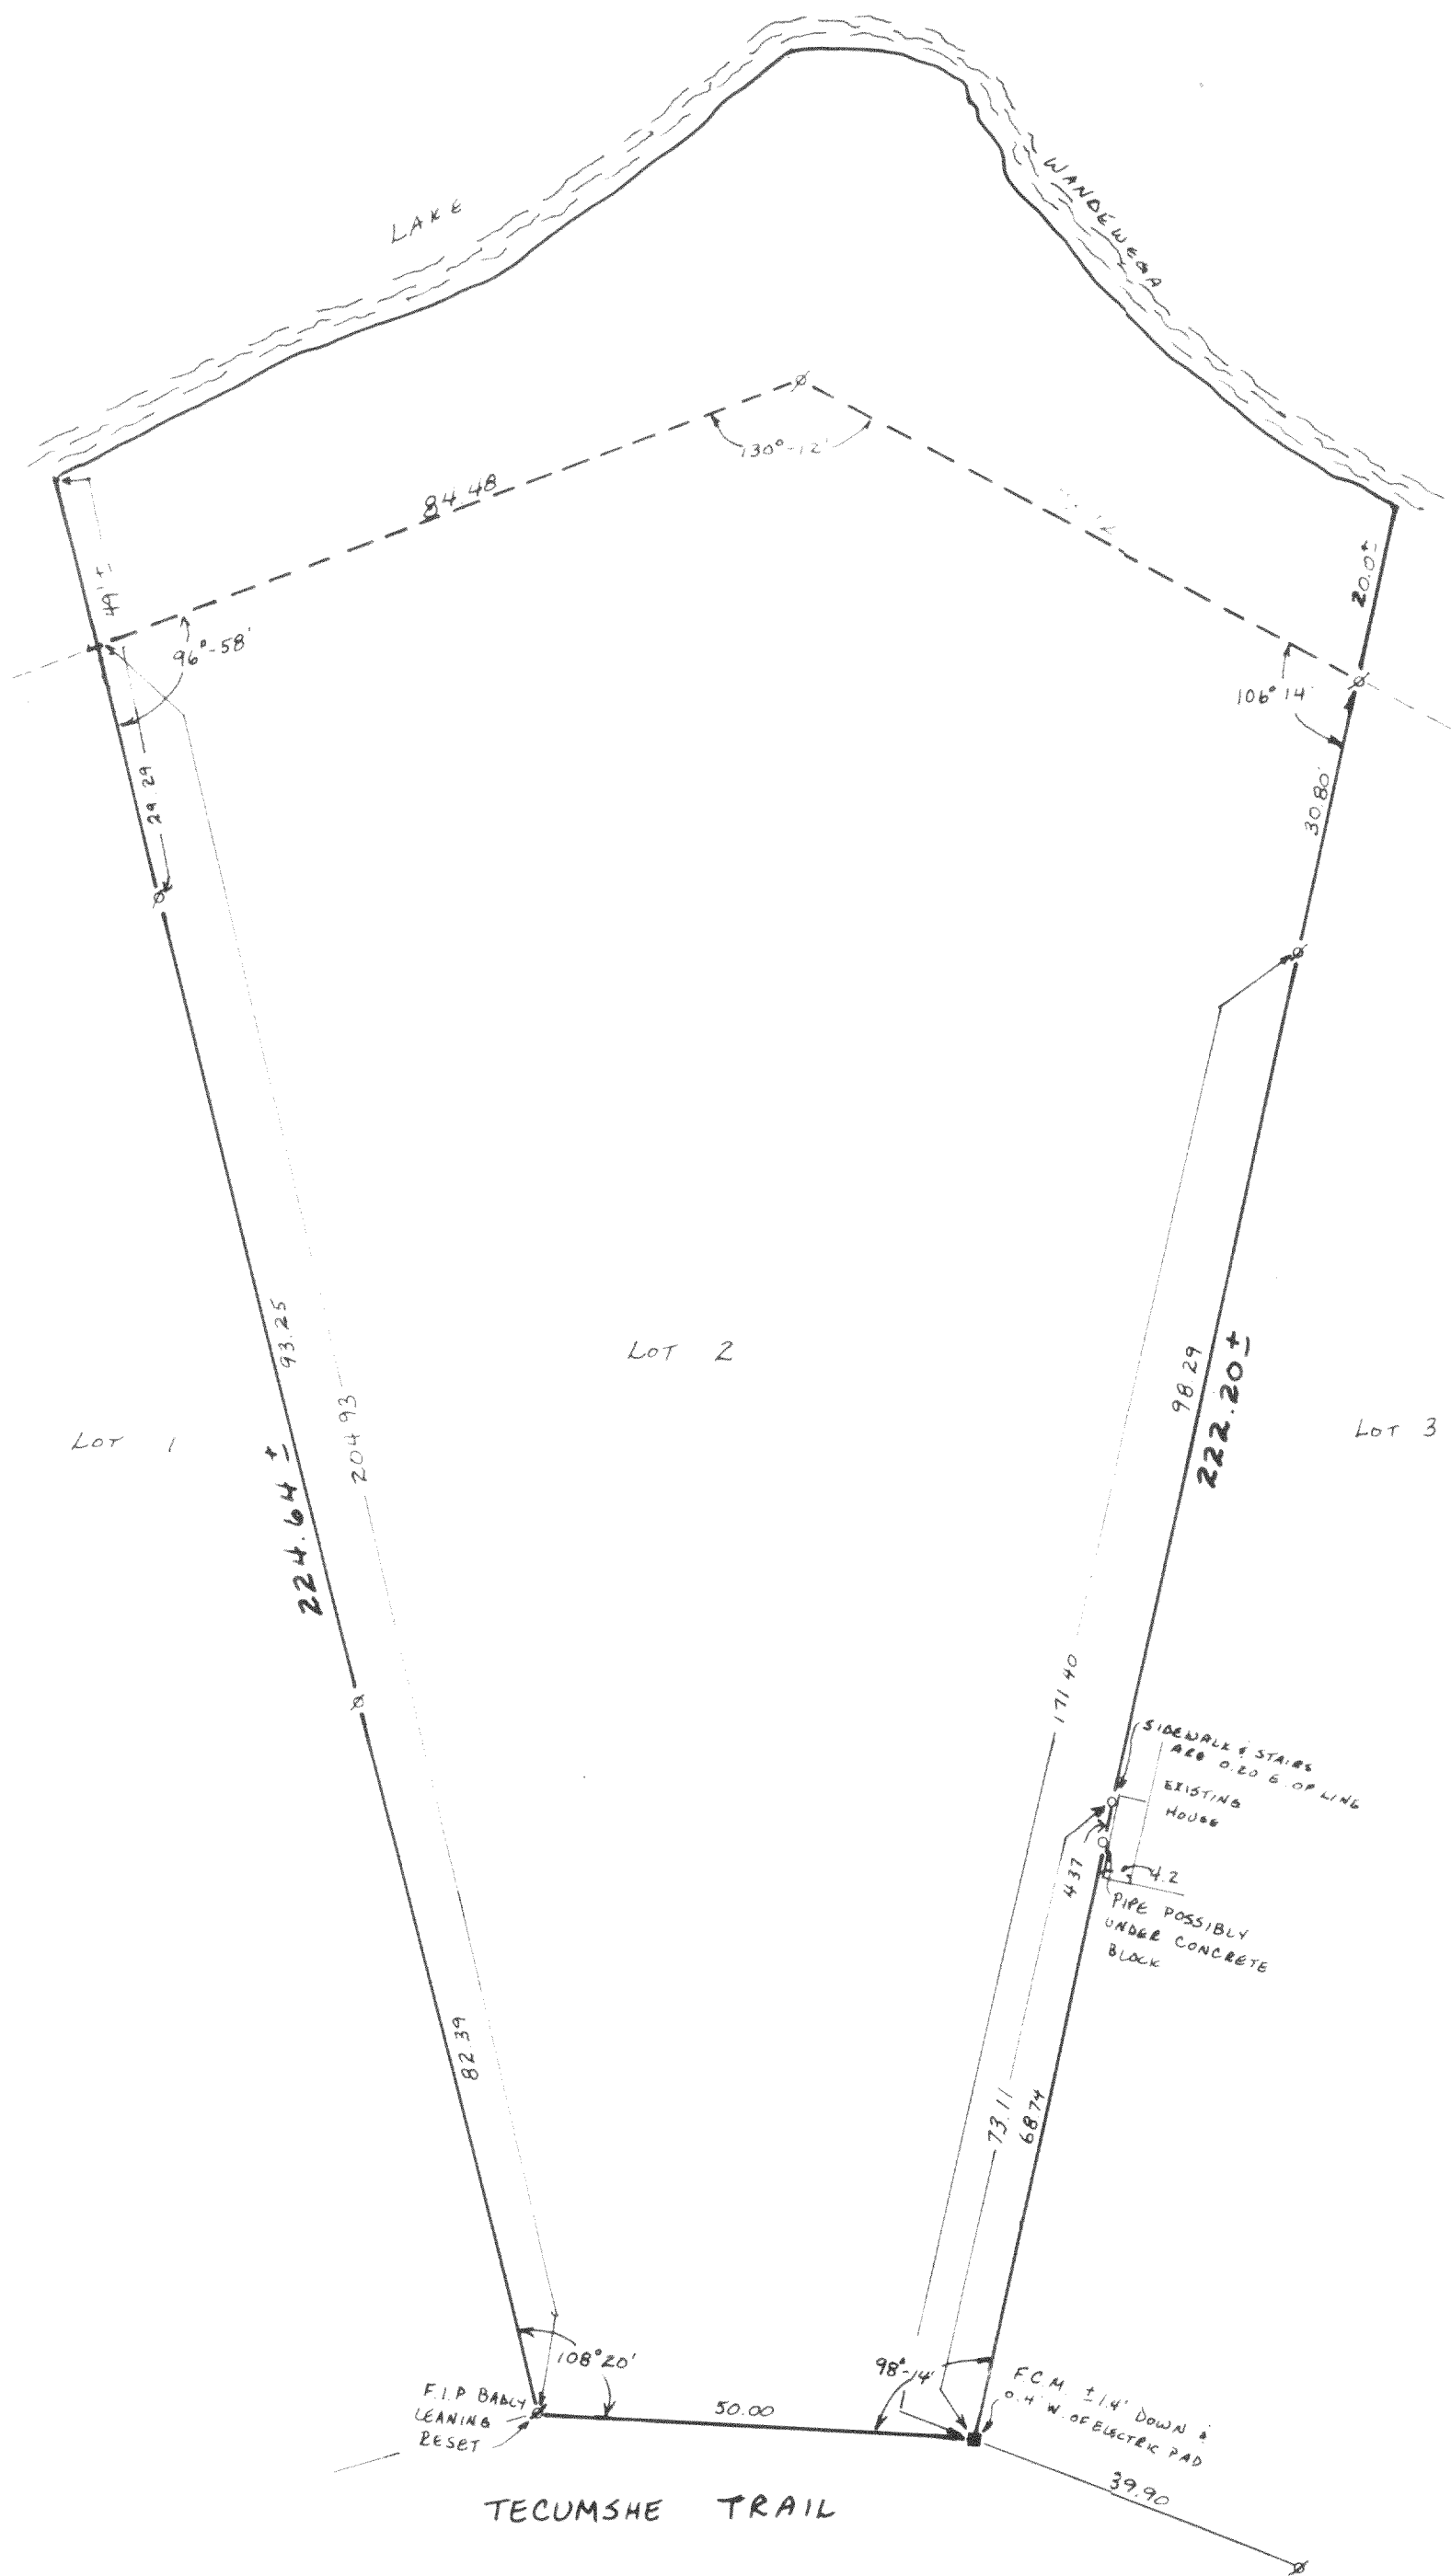

PLAT OF SURVEY
 of
 Lots 1, 2 and 3 of Lake Wandewaga Highlands
 located in the NE 1/4 of Section 11 and
 the NW 1/4 of Section 12, T4N, R10E, Town
 of Maple Creek, Walworth County, Wisconsin.

SUBMITTED FOR: Thomas & Mary Krenzel
 6951 S. Paulina
 Chicago, IL 60609

SURVEYED BY: Jensen Surveying & Mapping S.C.
 453 S. Wisconsin Street
 Elkhorn, Wisconsin 53121
 (414) 224-3532




SCALE - 1" = 20'

LEGEND
 ■ Found Concrete Monument
 ○ Found Iron pipe
 ○ Set Iron pipe

Copyright © 1990 by Jensen Surveying & Mapping S.C.

All rights reserved. No part of this survey plat may be reproduced or transmitted in any form by any means - graphic, electronic, or mechanical, including photocopying, tracing, or information storage and retrieval systems - without permission in writing from Thomas P.A. Jensen, Jensen Surveying & Mapping S.C.

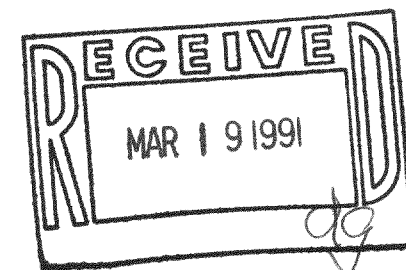

Note: This survey plat is not
 certified unless signed
 and sealed in red ink.

I, Thomas P.A. Jensen, Wisconsin Registered Land Surveyor,
 do hereby certify that this survey was performed by me, or under
 my direction, in full compliance with the owner's agent's instru-
 ctions and Chapter A-E 7 of the Wisconsin Administrative Code
 "Minimum Standards for Property Surveys"; and that this map is
 an accurate representation thereof to the best of my knowledge
 and belief.

Thomas P.A. Jensen R.L.S. 1084
 Jensen Surveying & Mapping S.C.

111-1129