
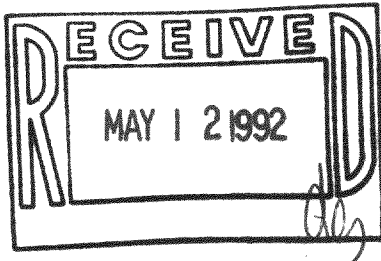


PLAT OF SURVEY

LEGAL DESCRIPTION
Lot 1 of Baywood Hills
Subdivision, Located in the
Northwest 1/4 of the Northwest
1/4 of Section 2, Town 3 North,
Range 16 East, Town of Sugar
Creek, County of Walworth, State
of Wisconsin.

Owner: Richard L. Runnels
975 Stream View
Cincinnati, Ohio 45255-4334

Ordered by: Vicki Zwieg
T L C Realty, Inc.
Route 5, Box 5
Elkhorn, Wisconsin 53121

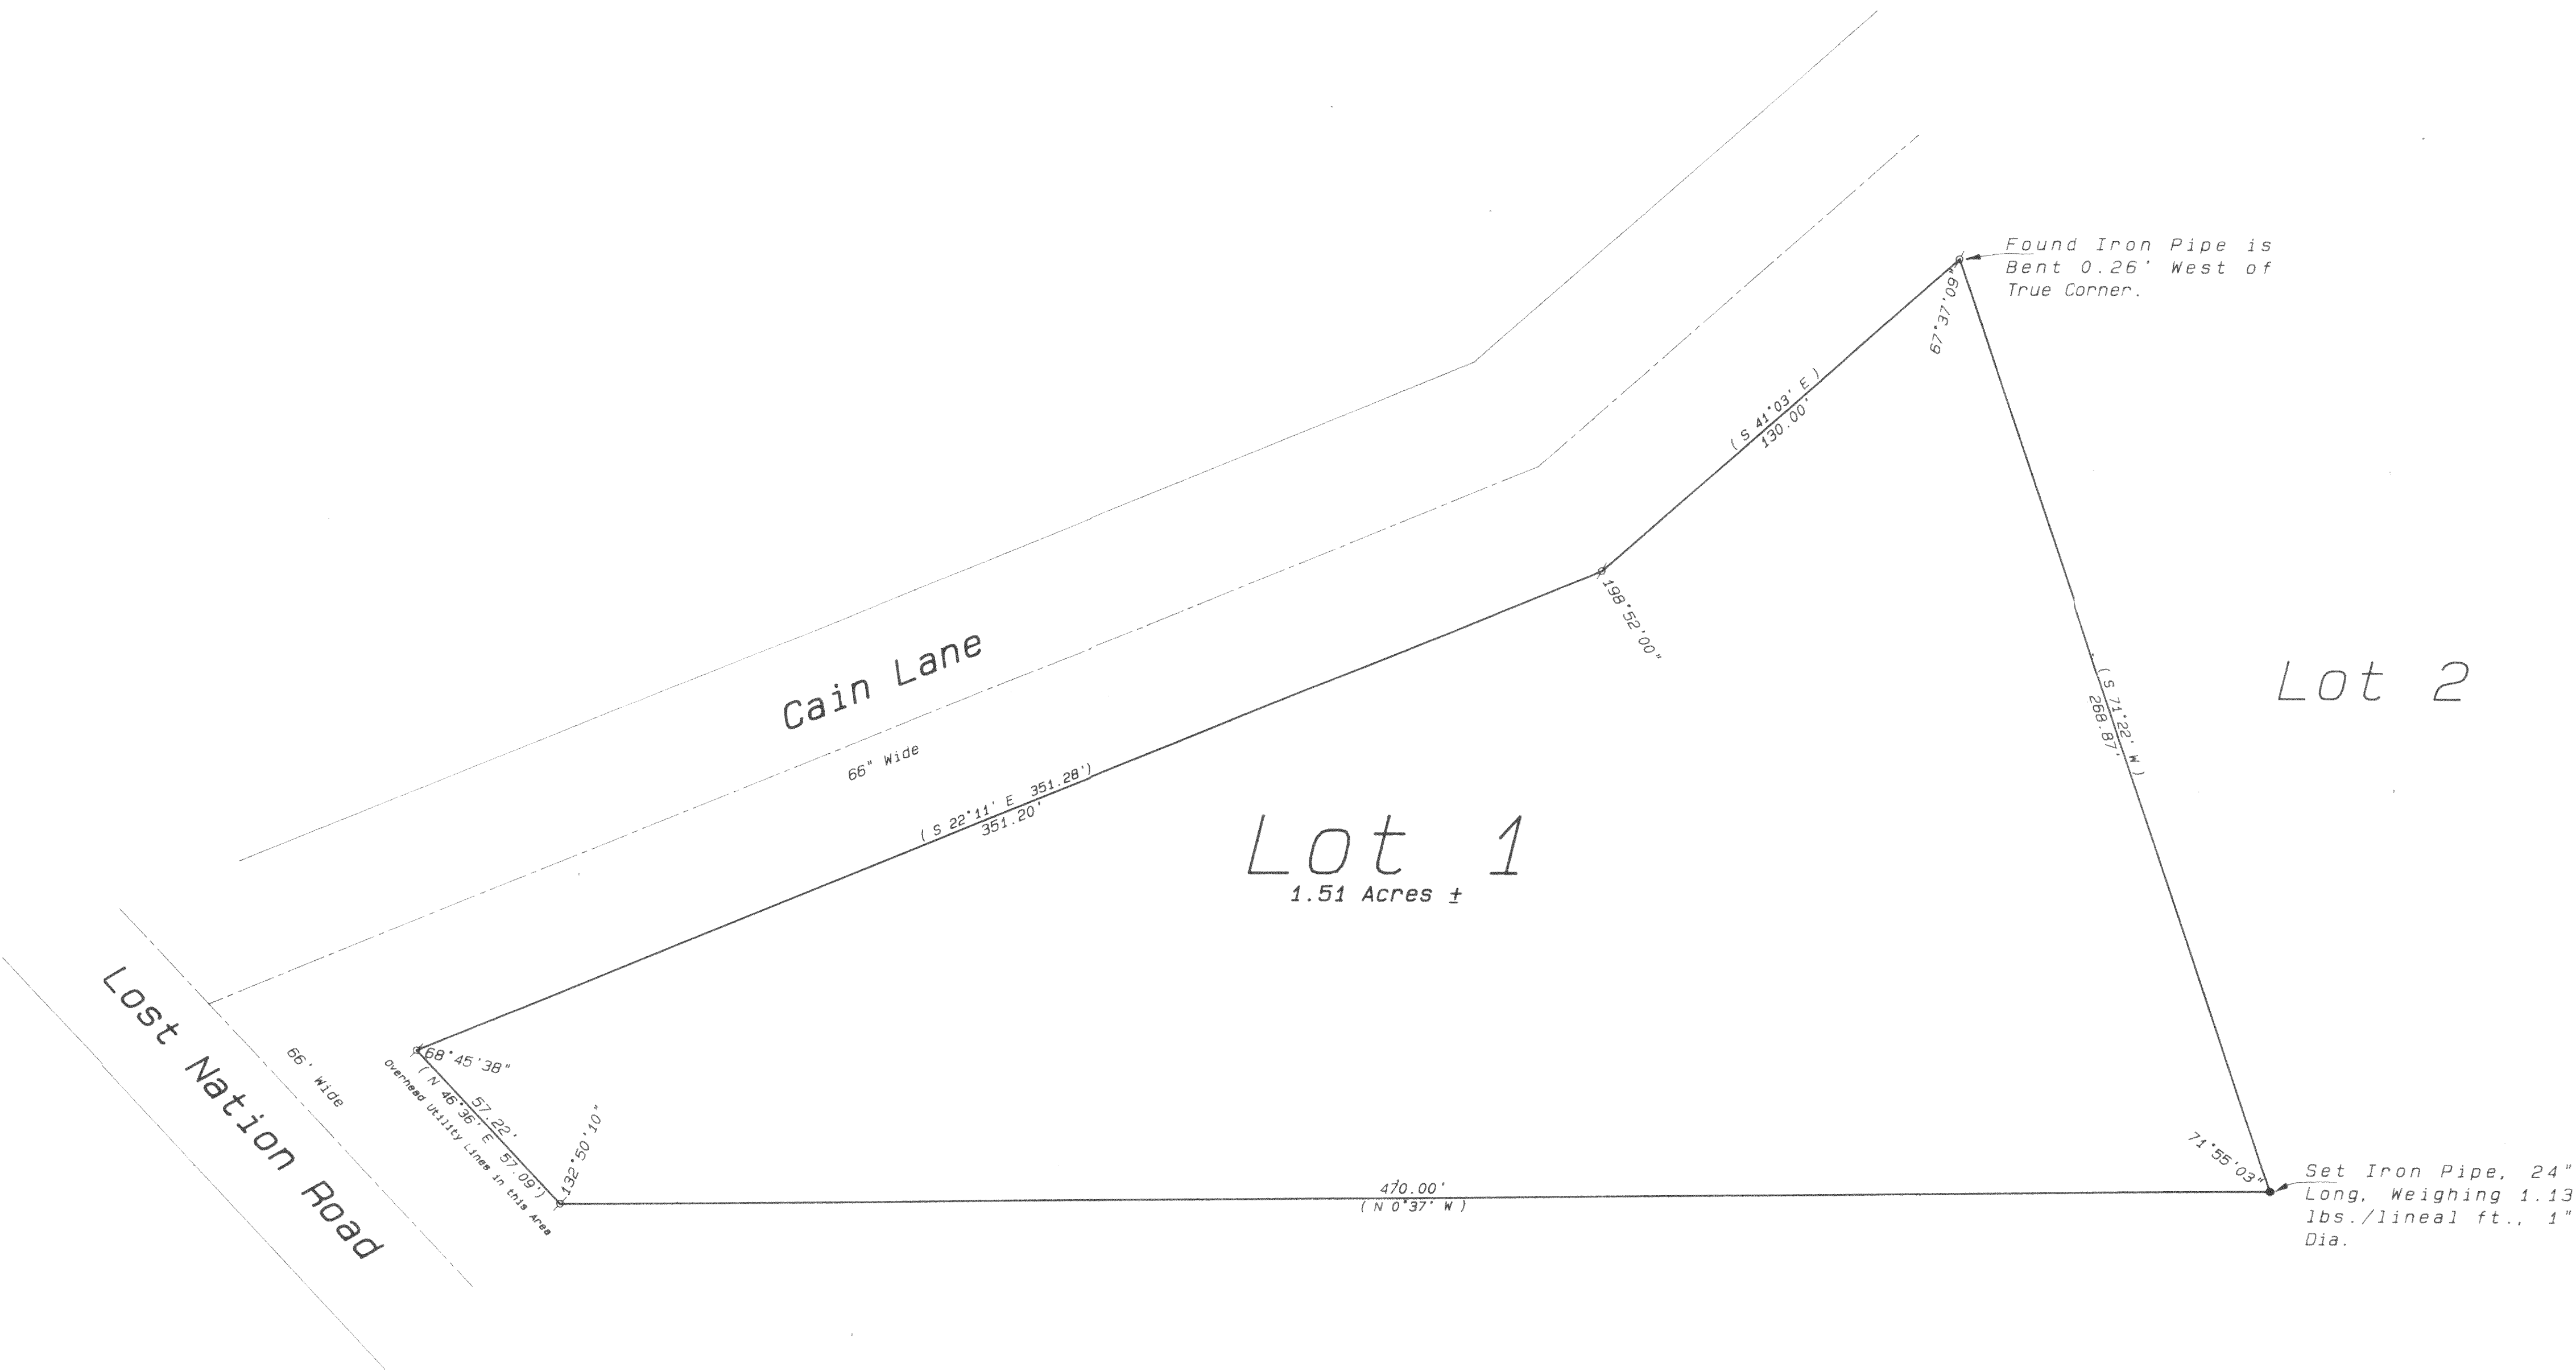

- Legend
- FOUND IRON PIPE
 - FOUND IRON ROD
 - FOUND BRASS-CAPPED MONUMENT
 - FOUND CONCRETE MONUMENT
 - CHISEL CUT IN CONCRETE
 - SET IRON ROD, 24" LONG, WEIGHING 1.5 LBS./LINEAL FT., 3/4" DIA.
 - SET IRON ROD, 30" LONG, WEIGHING 4.5 LBS./LINEAL FT., 1-1/16" DIA.
 - RECORDED AS DIMENSION
 - EXISTING FENCE

SCALE: 1"= 30 FEET



I hereby certify that I have surveyed the above described property and that the above map is a true representation thereof and shows the size and location of the property, its exterior boundaries, the location of all visible structures and dimensions of all principal buildings thereon, boundary fences, apparent easements, roadways and visible encroachments, if any.

This survey is made for the use of the present owners of the property, and also those who purchase, mortgage, or guarantee the title thereto within one year from date hereof.

Kenneth B. Abernathy, Jr.

KENNETH B. ABERNATHY, JR.
WISCONSIN REGISTERED LAND SURVEYOR,
S-1594

Date: April 22, 1992 Job No. 1992-408