


GEORGE T. DUNHAM
SURVEYING & SUBDIVIDING
DELAVER, WISCONSIN

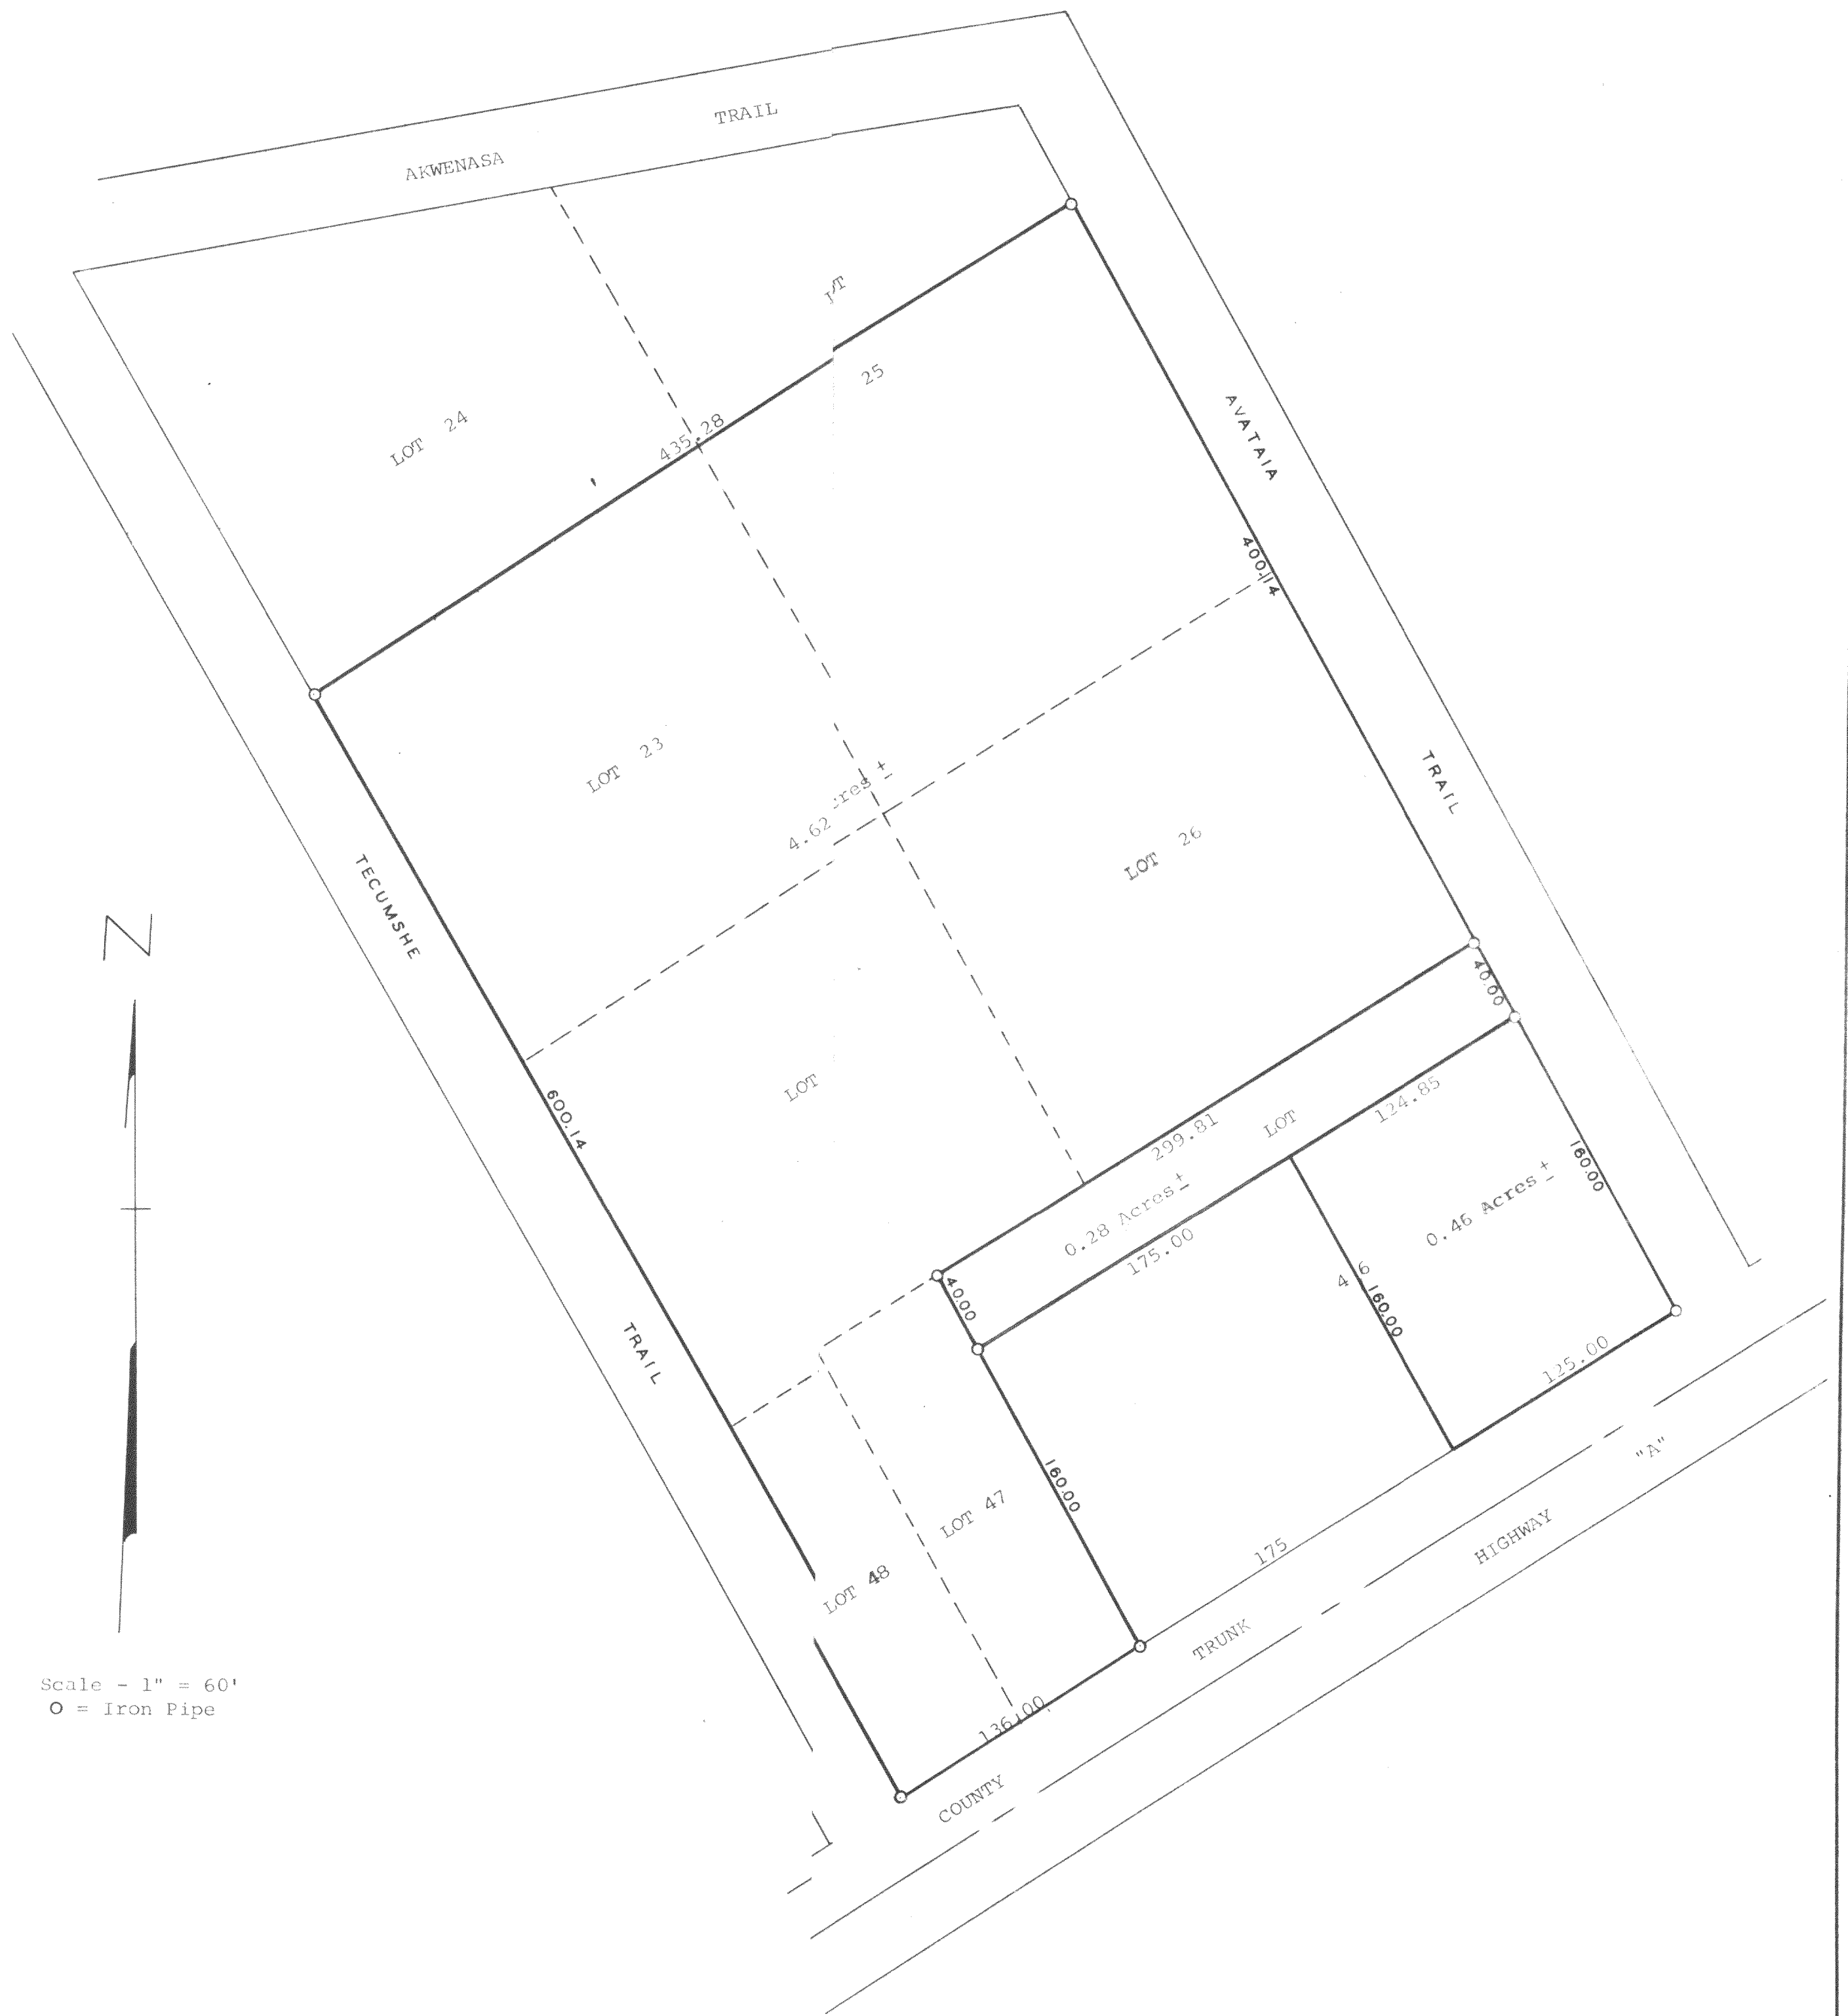


Scale - 1" = 60'
O = Iron Pipe

Plat of survey of land located in Block 5 of Lake
Wandawega Highlands 2 Addition, Sections 11 and 12,
T 3 N, R 16 E, Walworth County, Wisconsin.
November 2, 1970

George T. Dunham
George T. Dunham, Surveyor


Copy

GEORGE T. DUNHAM
SURVEYING & SUBDIVIDING
DELAVER, WISCONSIN

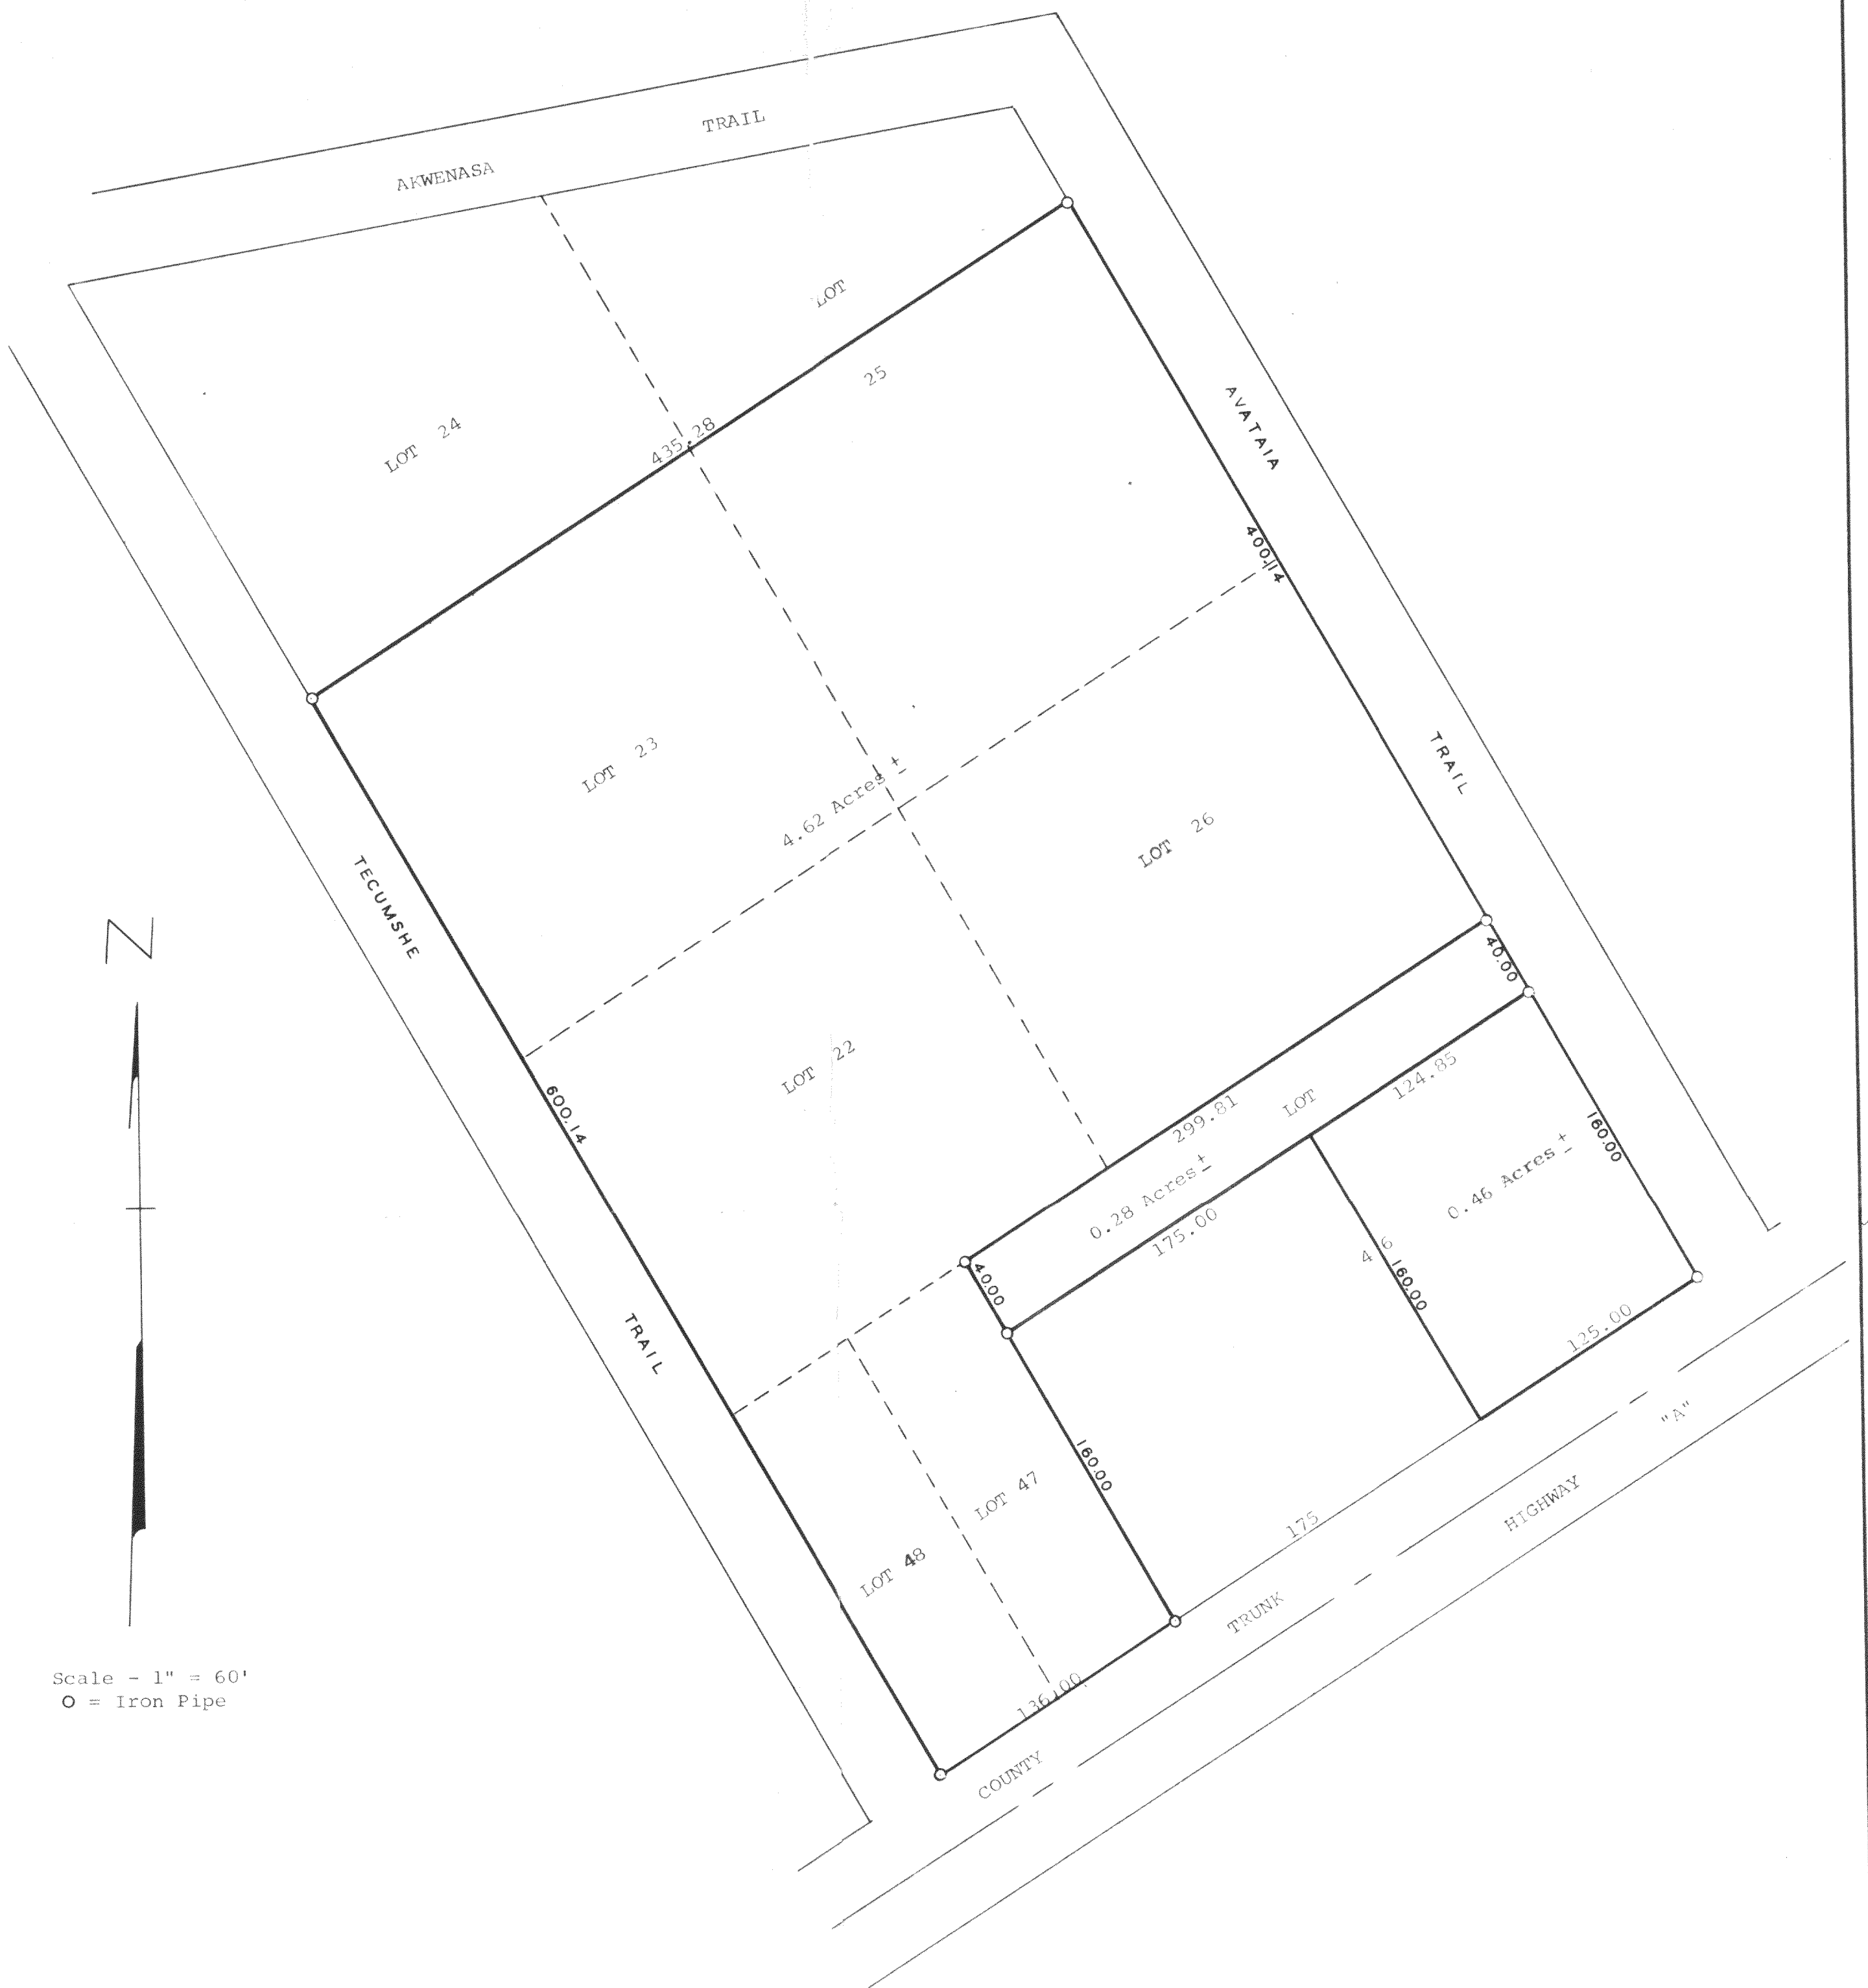

Plat of survey of land located in Block 5 of Lake
Wandawega Highlands 1st Addition, Sections 11 and 12,
T 3 N, R 16 E, Walworth County, Wisconsin.
November 2, 1970

George T. Dunham
George T. Dunham, Surveyor

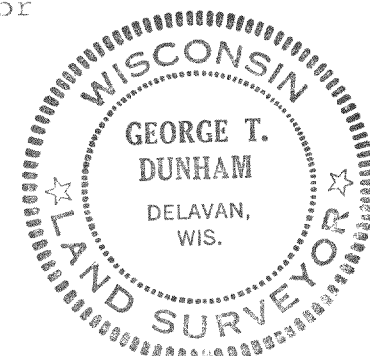

GW#A-94, 93A, 96, 97, 103, 101, 102

316-06