



LEGEND  
 ● - INDICATES IRON PIPE FOUND  
 ○ - INDICATES IRON PIPE SET  
 SCALE: 1"=20'

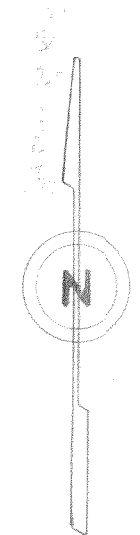


DESCRIPTION:  
 LOTS 36, 37, 38, BLOCK 92 OF LAKE  
 WANDAWEGA SUBDIVISION, LOCATED IN  
 SECTION 1, T.3N, R.16E, WALWORTH  
 COUNTY, WISCONSIN.

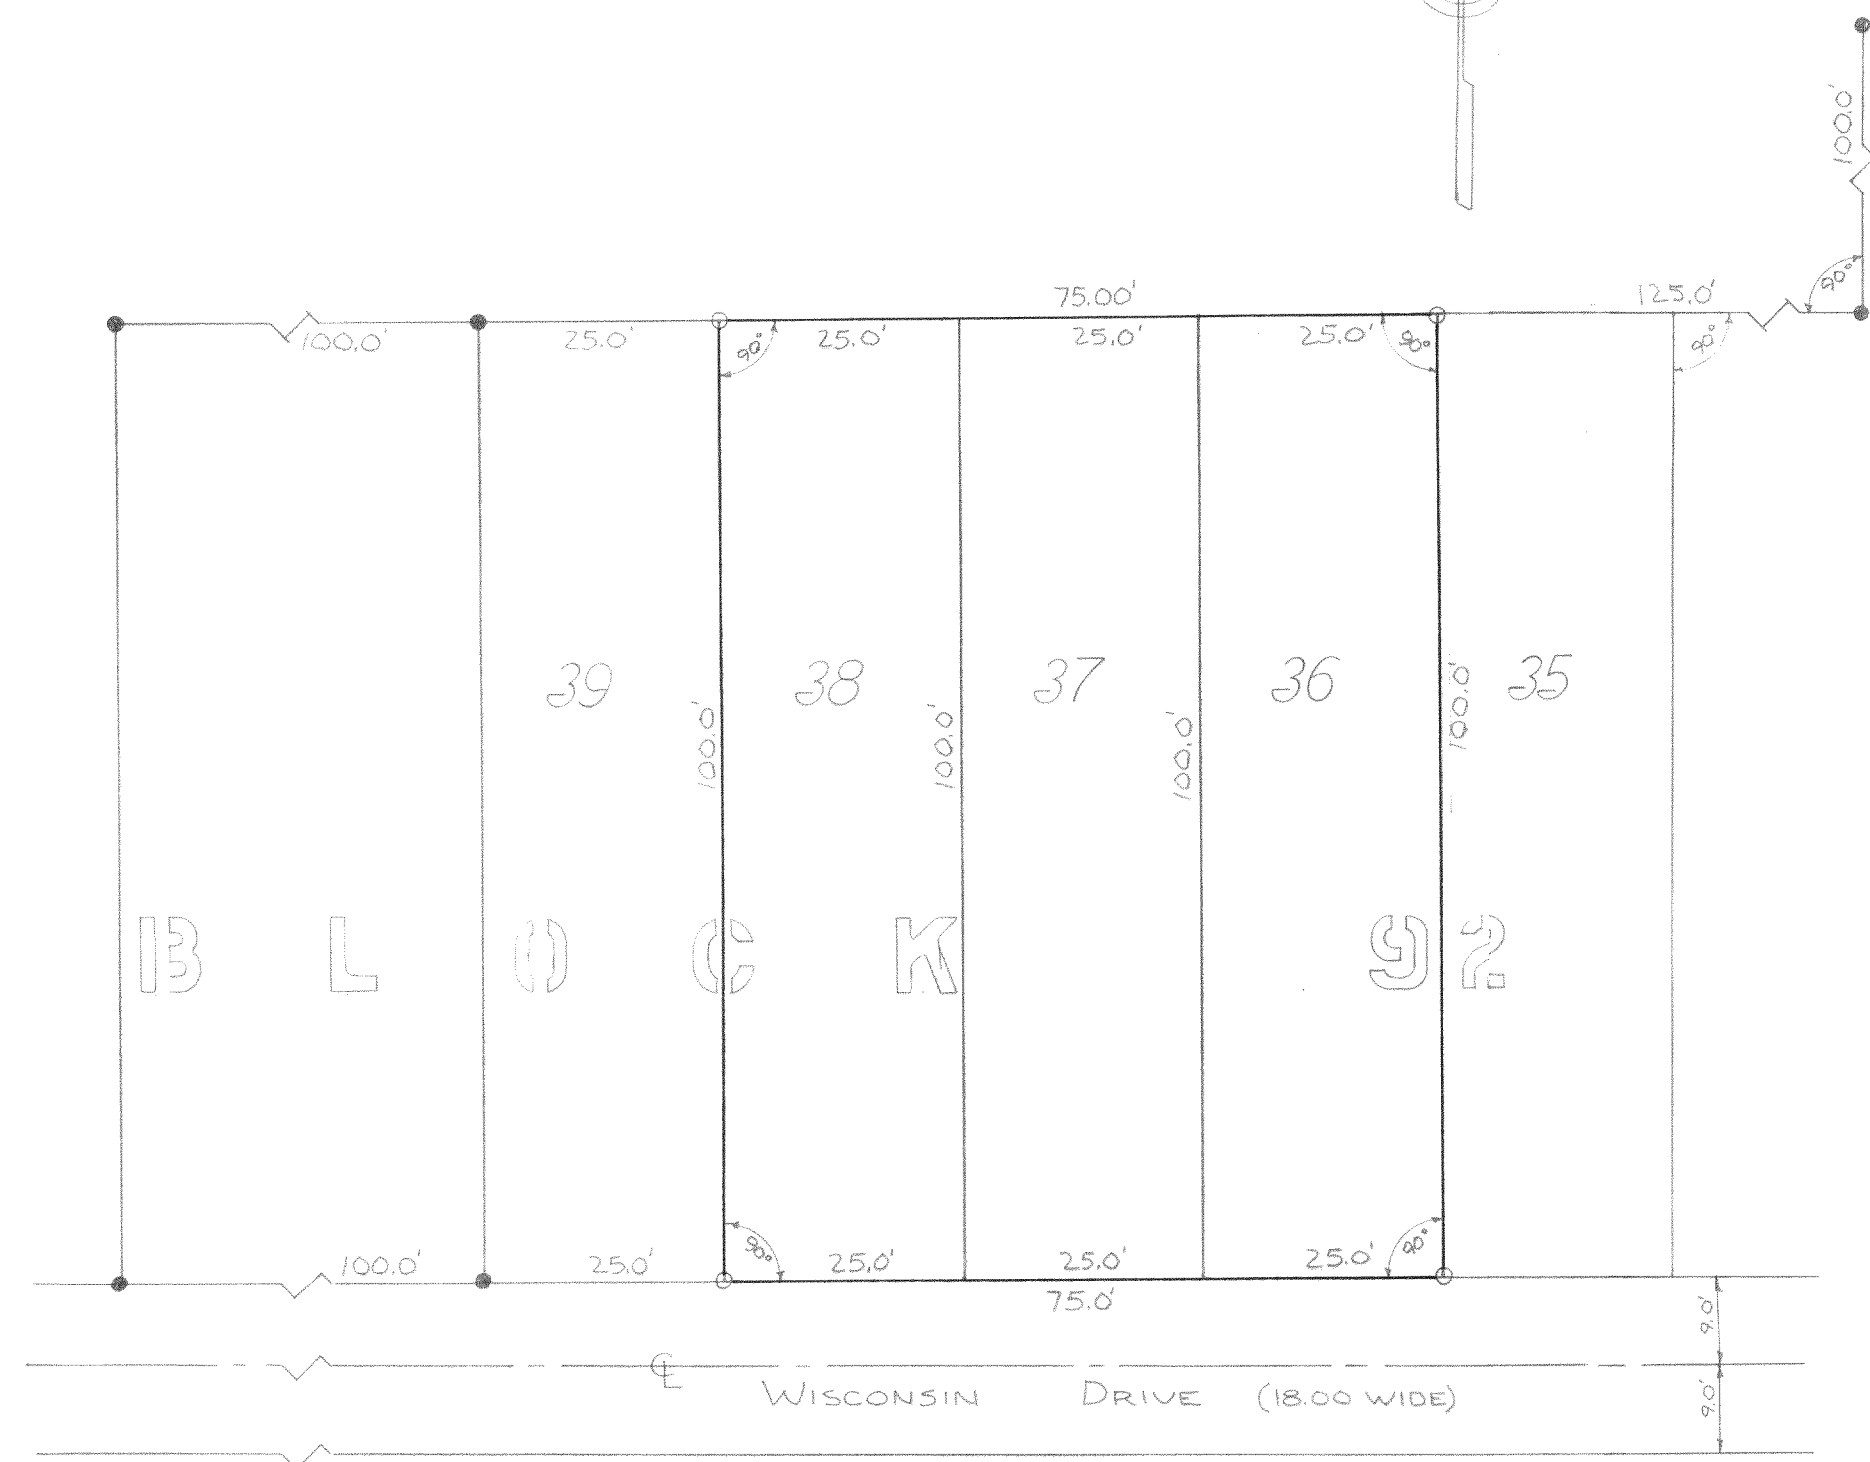

CERTIFICATE:  
 I, JOSEPH M. BIAGI, SURVEYOR, DO  
 HEREBY CERTIFY THAT I HAVE  
 SURVEYED THE PROPERTY HEREON  
 DESCRIBED

DATED: JULY 26, 1974

*Joseph M. Biagi*  
 JOSEPH M. BIAGI RLS #12  
 ELKHORN, WISCONSIN

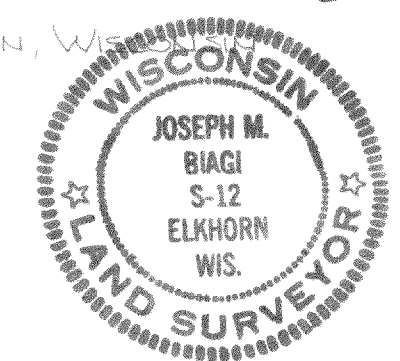

| REVISIONS |      |    | MR. KY KLATZ SURVEY            |              |
|-----------|------|----|--------------------------------|--------------|
| NO.       | DATE | BY |                                |              |
| 1         |      |    | LOTS 36-38, BLK 92 - WANDAWEGA |              |
| 2         |      |    |                                |              |
| 3         |      |    | DRAWN BY JHR                   | SCALE 1"=20' |
| 4         |      |    | CHK'D                          | DATE 7-26-74 |
| 5         |      |    | TRACED                         | APP'D        |
|           |      |    | DRAWING NO. # 86-74            |              |

6-LW-166

316-683

#86-74

LEGEND  
 • - INDICATES IRON PIPE FOUND  
 ○ - INDICATES IRON PIPE SET  
 SCALE: 1"=20'




DESCRIPTION:  
 LOTS 36, 37, 38, BLOCK 92 OF LAKE  
 WANDAWEGA SUBDIVISION, LOCATED IN  
 SECTION 1, T.3N, R.16E, WALWORTH  
 COUNTY, WISCONSIN.

CERTIFICATE:  
 I, JOSEPH M. BIAGI, SURVEYOR, DO  
 HEREBY CERTIFY THAT I HAVE  
 SURVEYED THE PROPERTY HEREON  
 DESCRIBED

DATED: JULY 26, 1974

*Joseph M. Biagi*  
 JOSEPH M. BIAGI RLS #12  
 ELKHORN, WIS.

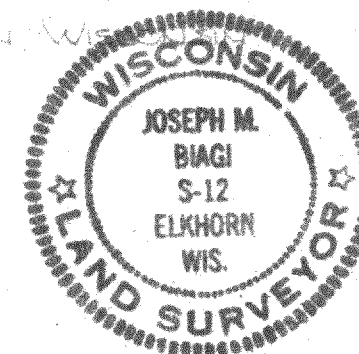

| REVISIONS |      |    | MR. KY KLATZ SURVEY            |              |             |
|-----------|------|----|--------------------------------|--------------|-------------|
| NO.       | DATE | BY |                                |              |             |
| 1         |      |    | LOTS 36-38, BLK 92 - WANDAWEGA |              |             |
| 2         |      |    |                                |              |             |
| 3         |      |    | DRAWN BY                       | SCALE 1"=20' | MATERIAL    |
| 4         |      |    | CHK'D                          | DATE 7-26-74 | DRAWING NO. |
| 5         |      |    | TRACED                         | APP'D        | # 36-74     |

GLW-166

#86-74