


Plat of Survey

of

Lot 3 of Sylvan Trace Subdivision, located in Section 2, Town 3 North
Range 16 East, Town of Sugar Creek, Walworth County, Wisconsin.

Surveyed for: Hoyt Smith
735 Lagrange Drive
Lake Geneva, Wisconsin. 53147

Bearings referenced to the Subdivision Plat

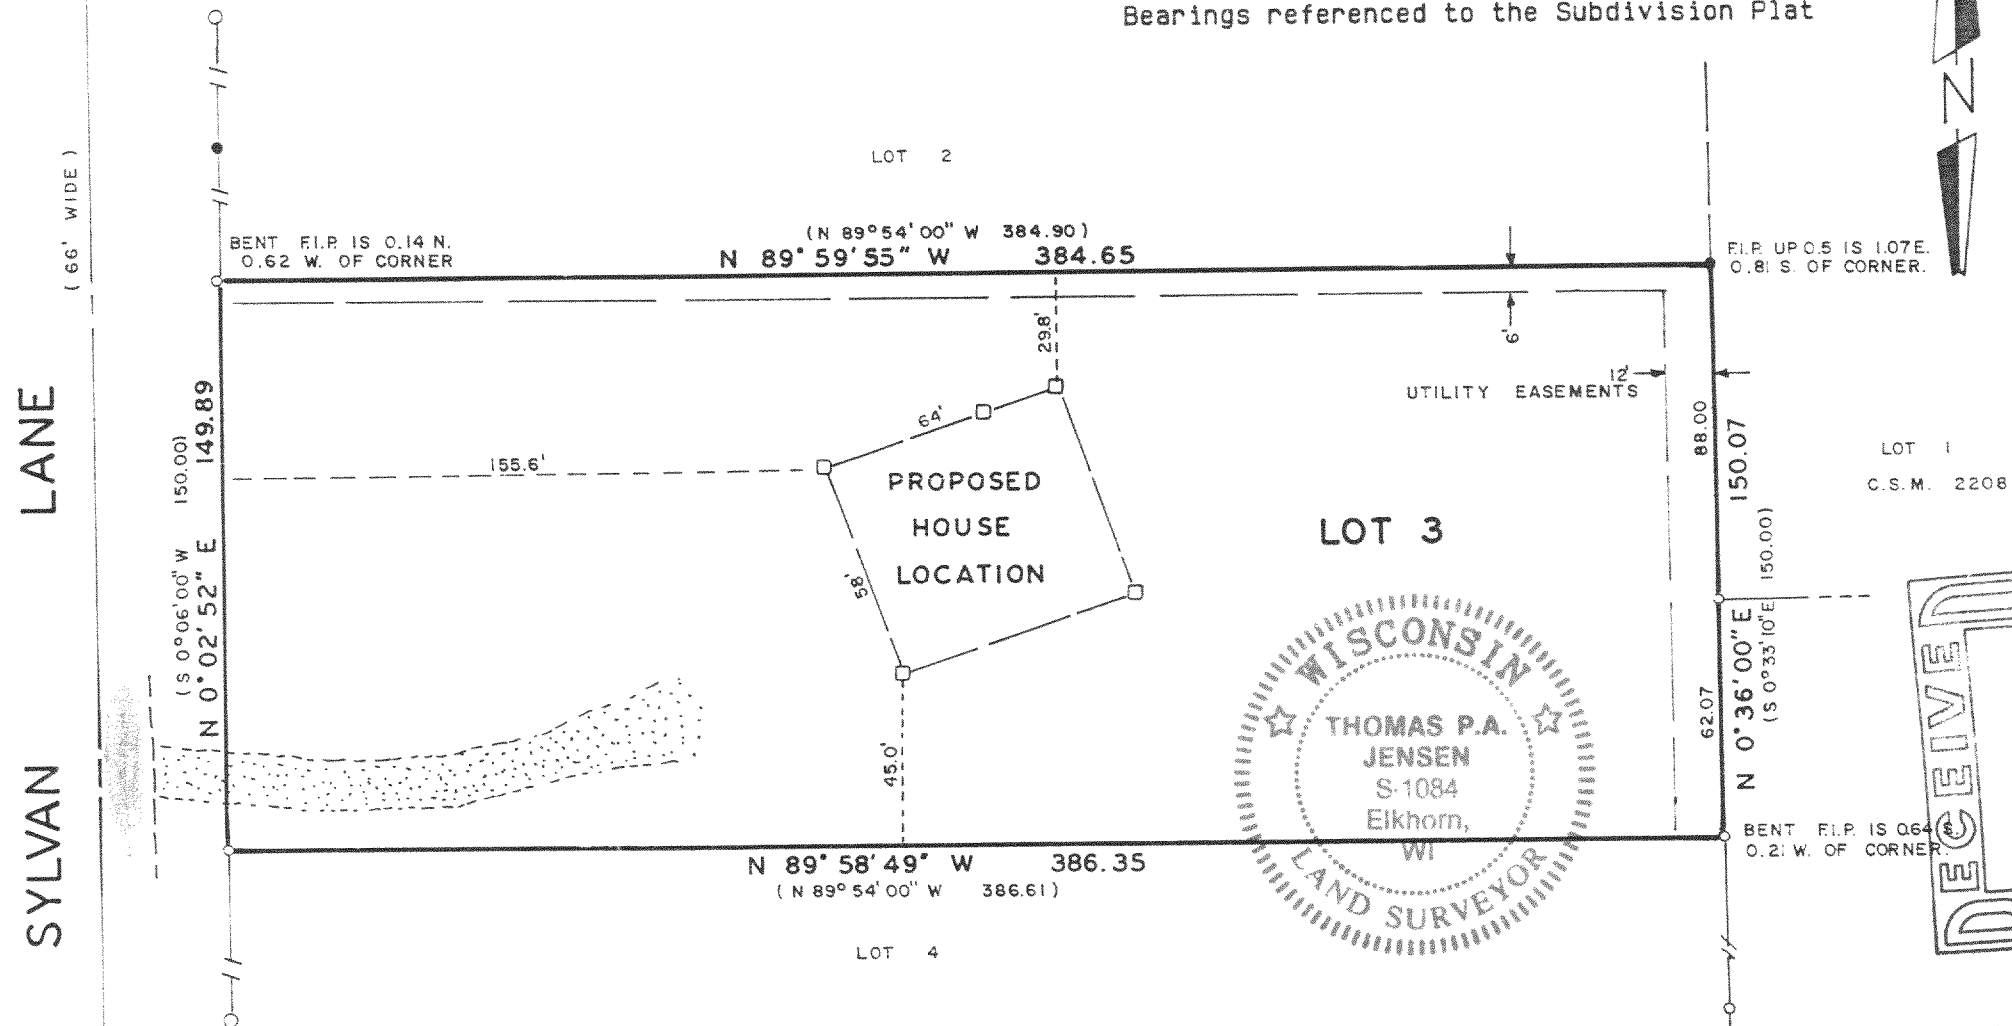

Copyright © 1993 by Jensen Surveying & Mapping S.C.
All rights reserved. No part of this survey plat may be reproduced or transmitted in any form by any means - graphic, electronic, or mechanical, including photocopying, tracing, or information storage and retrieval systems - without permission in writing from Thomas P.A. Jensen.

I, Thomas P.A. Jensen, Wisconsin Registered Land Surveyor, do hereby certify that this survey was performed by me, or under my direction, in full compliance with the owner's/agent's instructions and Chapter A-E 7 of the Wisconsin Administrative Code 'Minimum Standards For Property Surveys', and that this map is an accurate representation thereof to the best of my knowledge and belief.

Note: This survey plat is not certified unless signed and sealed in red ink.

Thomas P.A. Jensen R.L.S. 1084

Legend

- o Found iron pipe
- Found iron rod
- () Recorded as dimension
- Gravel surface
- Blacktop surface
- WOOD STAKE

Jensen Surveying & Mapping S.C.

45 South Wisconsin Street P.O. Box 322
Elkhorn, Wisconsin. 53121.

(414) 723-3434

Mapping date: June 7, 1993.

Revisions:

Sheet 1 of 1 Sheets

Job reference number:

1993.055 216-6910

Scale: 1" = 50'

