


N

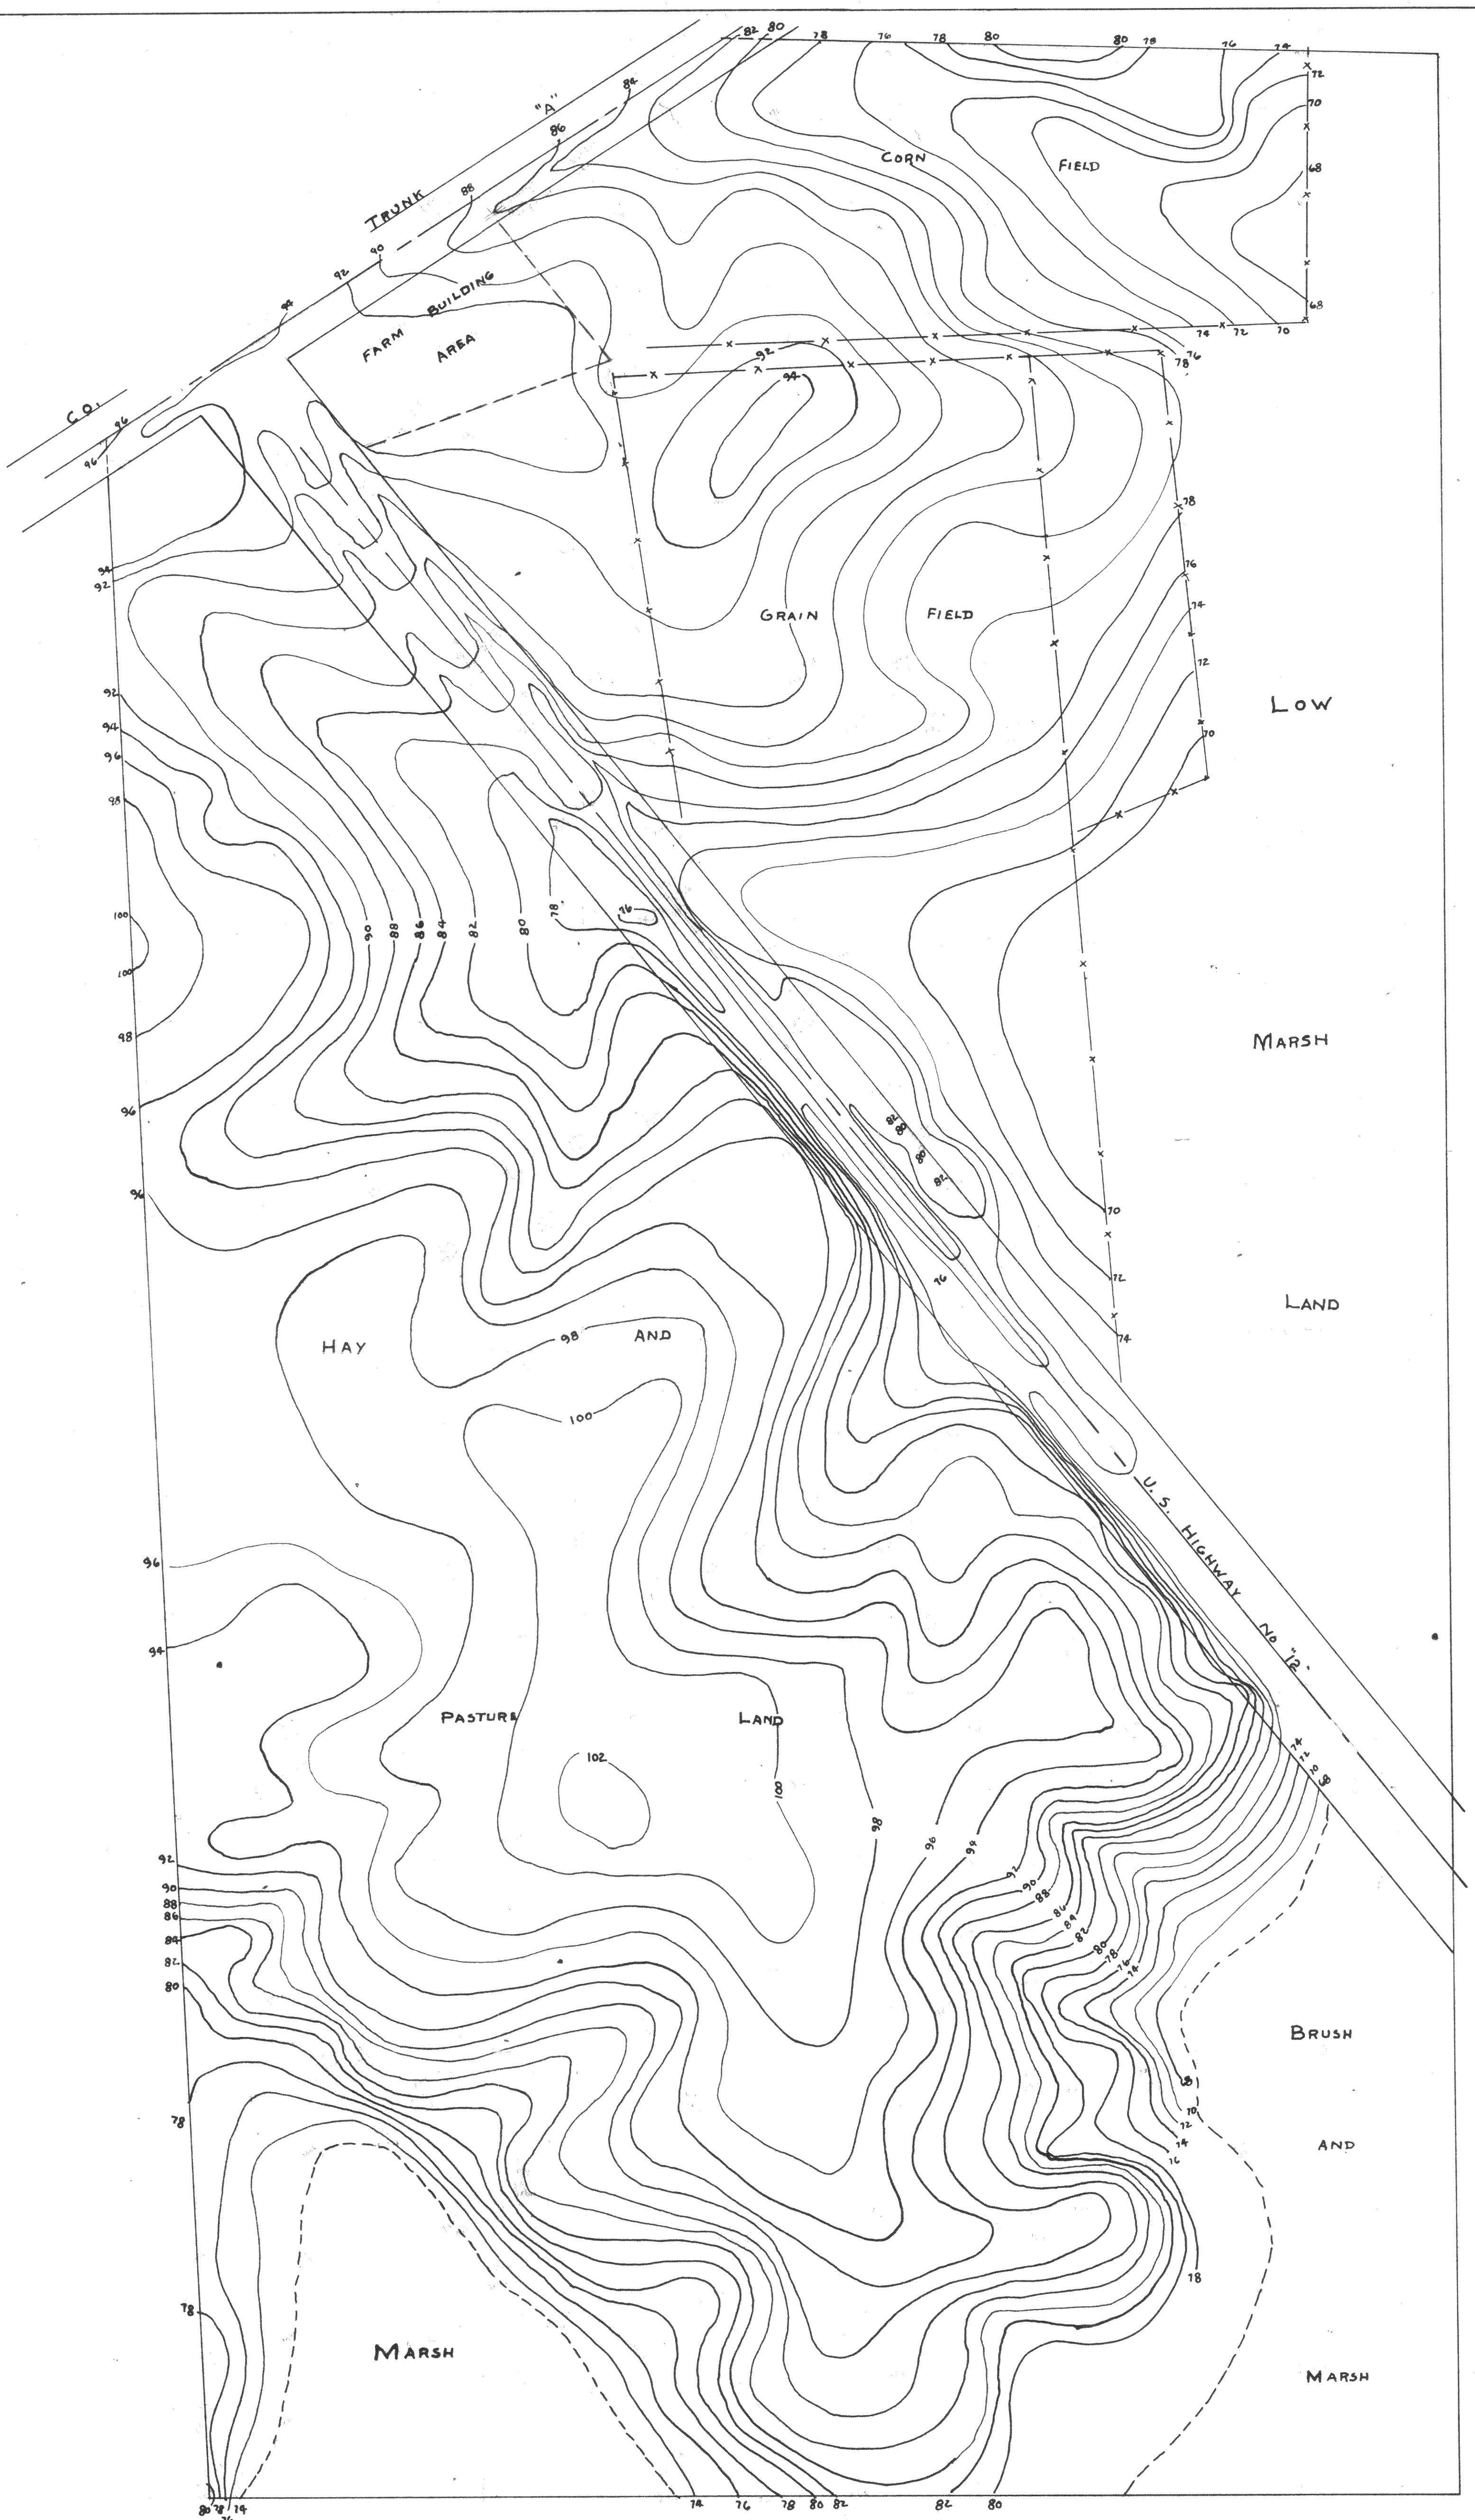

SCALE-1"=100'

CONTOUR MAP OF LAND LOCATED IN
SECTION 12, T3N, R16E, WALWORTH
COUNTY, WISCONSIN
1955
George F. Dunham
GEORGE F. DUNHAM, SURVEYOR



SC-12-1 (Contour map)
SC-12-2A " "

6SC12-1A, 12-2A
Boyle 242 + 66639