

ABERNATHY and ASSOCIATES

Kenneth B. Abernathy Jr.

Wisconsin Registered Land Surveyor S-1594


Rt. 3, Box 273
Elkhorn, Wisconsin 53121
Phone: (414) 723 4260 (office)
(414) 723 7209 (FAX)

PLAT OF SURVEY

Lots 35, 36, 37, and 38 of Block 39 of Lake Wandawega Subdivision, located in part of the Northeast 1/4 of the Southeast 1/4 of Section 2, Town 3 North, Range 16 East, Town of Sugar Creek, County of Walworth, State of Wisconsin.


Note

The North Line of Lots 35, 36, 37, and 38 of Block 39 was assumed to bear S 86°11'22" E as shown on a previous Plat of Survey by Thomas P.A. Jensen, W.R.L.S. #1084, Dated October 14, 1974.

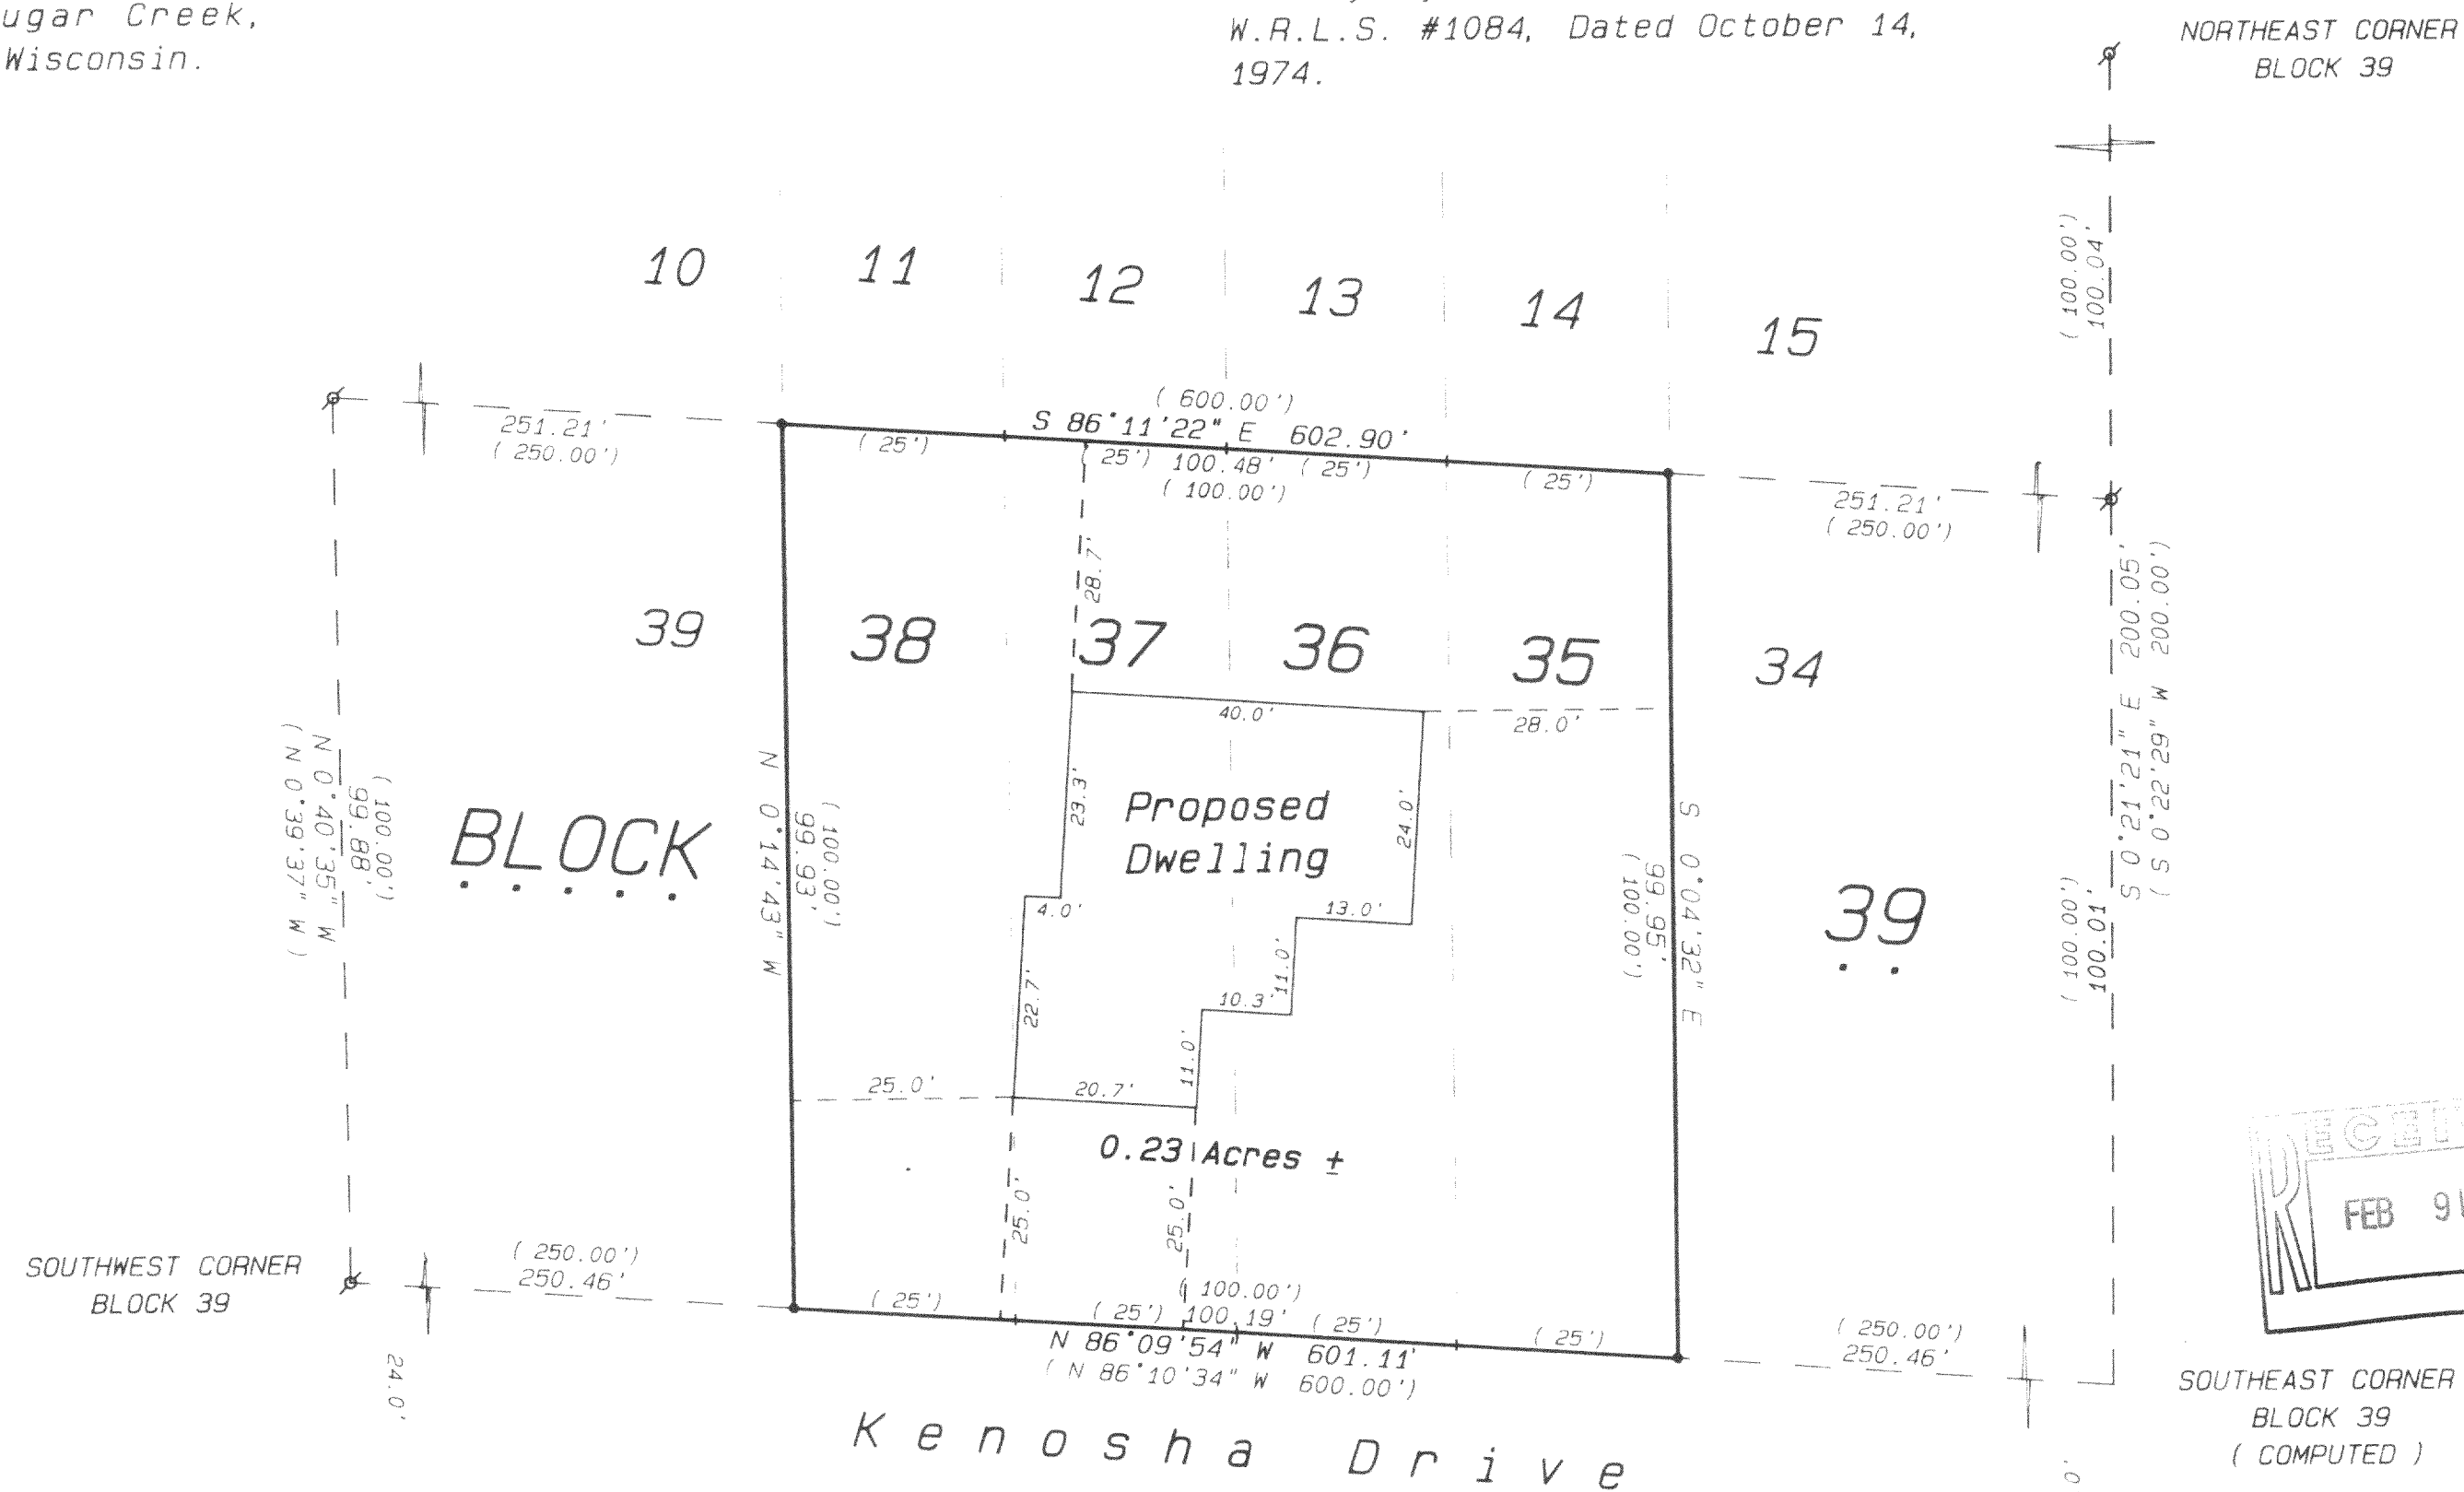


Legend

- FOUND IRON PIPE
- FOUND IRON ROD
- FOUND BRASS CAPPED MONUMENT
- FOUND CONCRETE MONUMENT
- CHISEL CUT IN CONCRETE
- SET IRON ROD, 24" LONG, WEIGHING 3.5 LBS. LINEAL FT., 3/4" DIA.
- SET IRON ROD, 30" LONG, WEIGHING 4.5 LBS. LINEAL FT., 1 1/16" DIA.
- RECORDED AS DIMENSION
- EXISTING FENCE

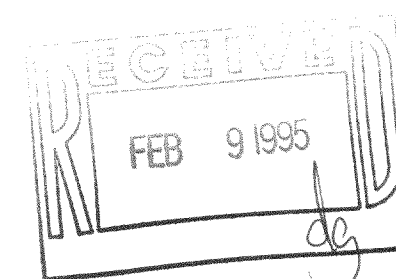

Ordered by: Sue Morgan
Coldwell Banker
TLC Realty, Inc.
1000 North Wisconsin Street
Elkhorn, Wisconsin 53121

Owner: Arlene L. Holpuch
5919 South Talman Avenue
Chicago, Illinois 60629

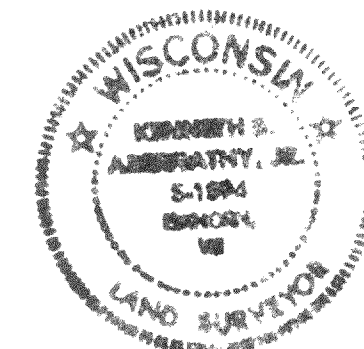

I hereby certify that the above described property has been surveyed by me or under my direction and that the above map is a true representation thereof and shows the size and location of the property, its exterior boundaries, the location of all visible structures and dimensions of all principal buildings, the non-boundary lines, apparent encroachments, and any other matters which may be of interest to the parties to this survey. This survey is made for the use of the present owners of the property and also those who purchase, mortgage, or guarantee the title thereto within one year from date hereof.

Kenneth B. Abernathy, Jr.
KENNETH B. ABERNATHY, JR.
WISCONSIN REGISTERED LAND SURVEYOR,
S-1594

Date: December 22, 1994 Job No. 1994.1215

ABERNATHY and ASSOCIATES

Kenneth B. Abernathy Jr.

Wisconsin Registered Land Surveyor S-1594



Rt. 3, Box 273
Elkhorn, Wisconsin 53121
Phone: (414) 723 4260 (office)
(414) 723 7209 (FAX)

PLAT OF SURVEY

Lots 35, 36, 37, and 38 of Block 39 of Lake Wandawega Subdivision, located in part of the Northeast 1/4 of the Southeast 1/4 of Section 2, Town 3 North, Range 16 East, Town of Sugar Creek, County of Walworth, State of Wisconsin.

Note

The North Line of Lots 35, 36, 37, and 38 of Block 39 was assumed to bear S 86°11'22" E as shown on a previous Plat of Survey by Thomas P.A. Jensen, W.R.L.S. #1084, Dated October 14, 1974.

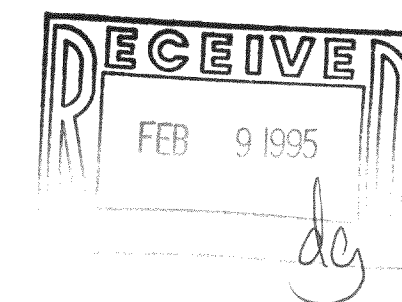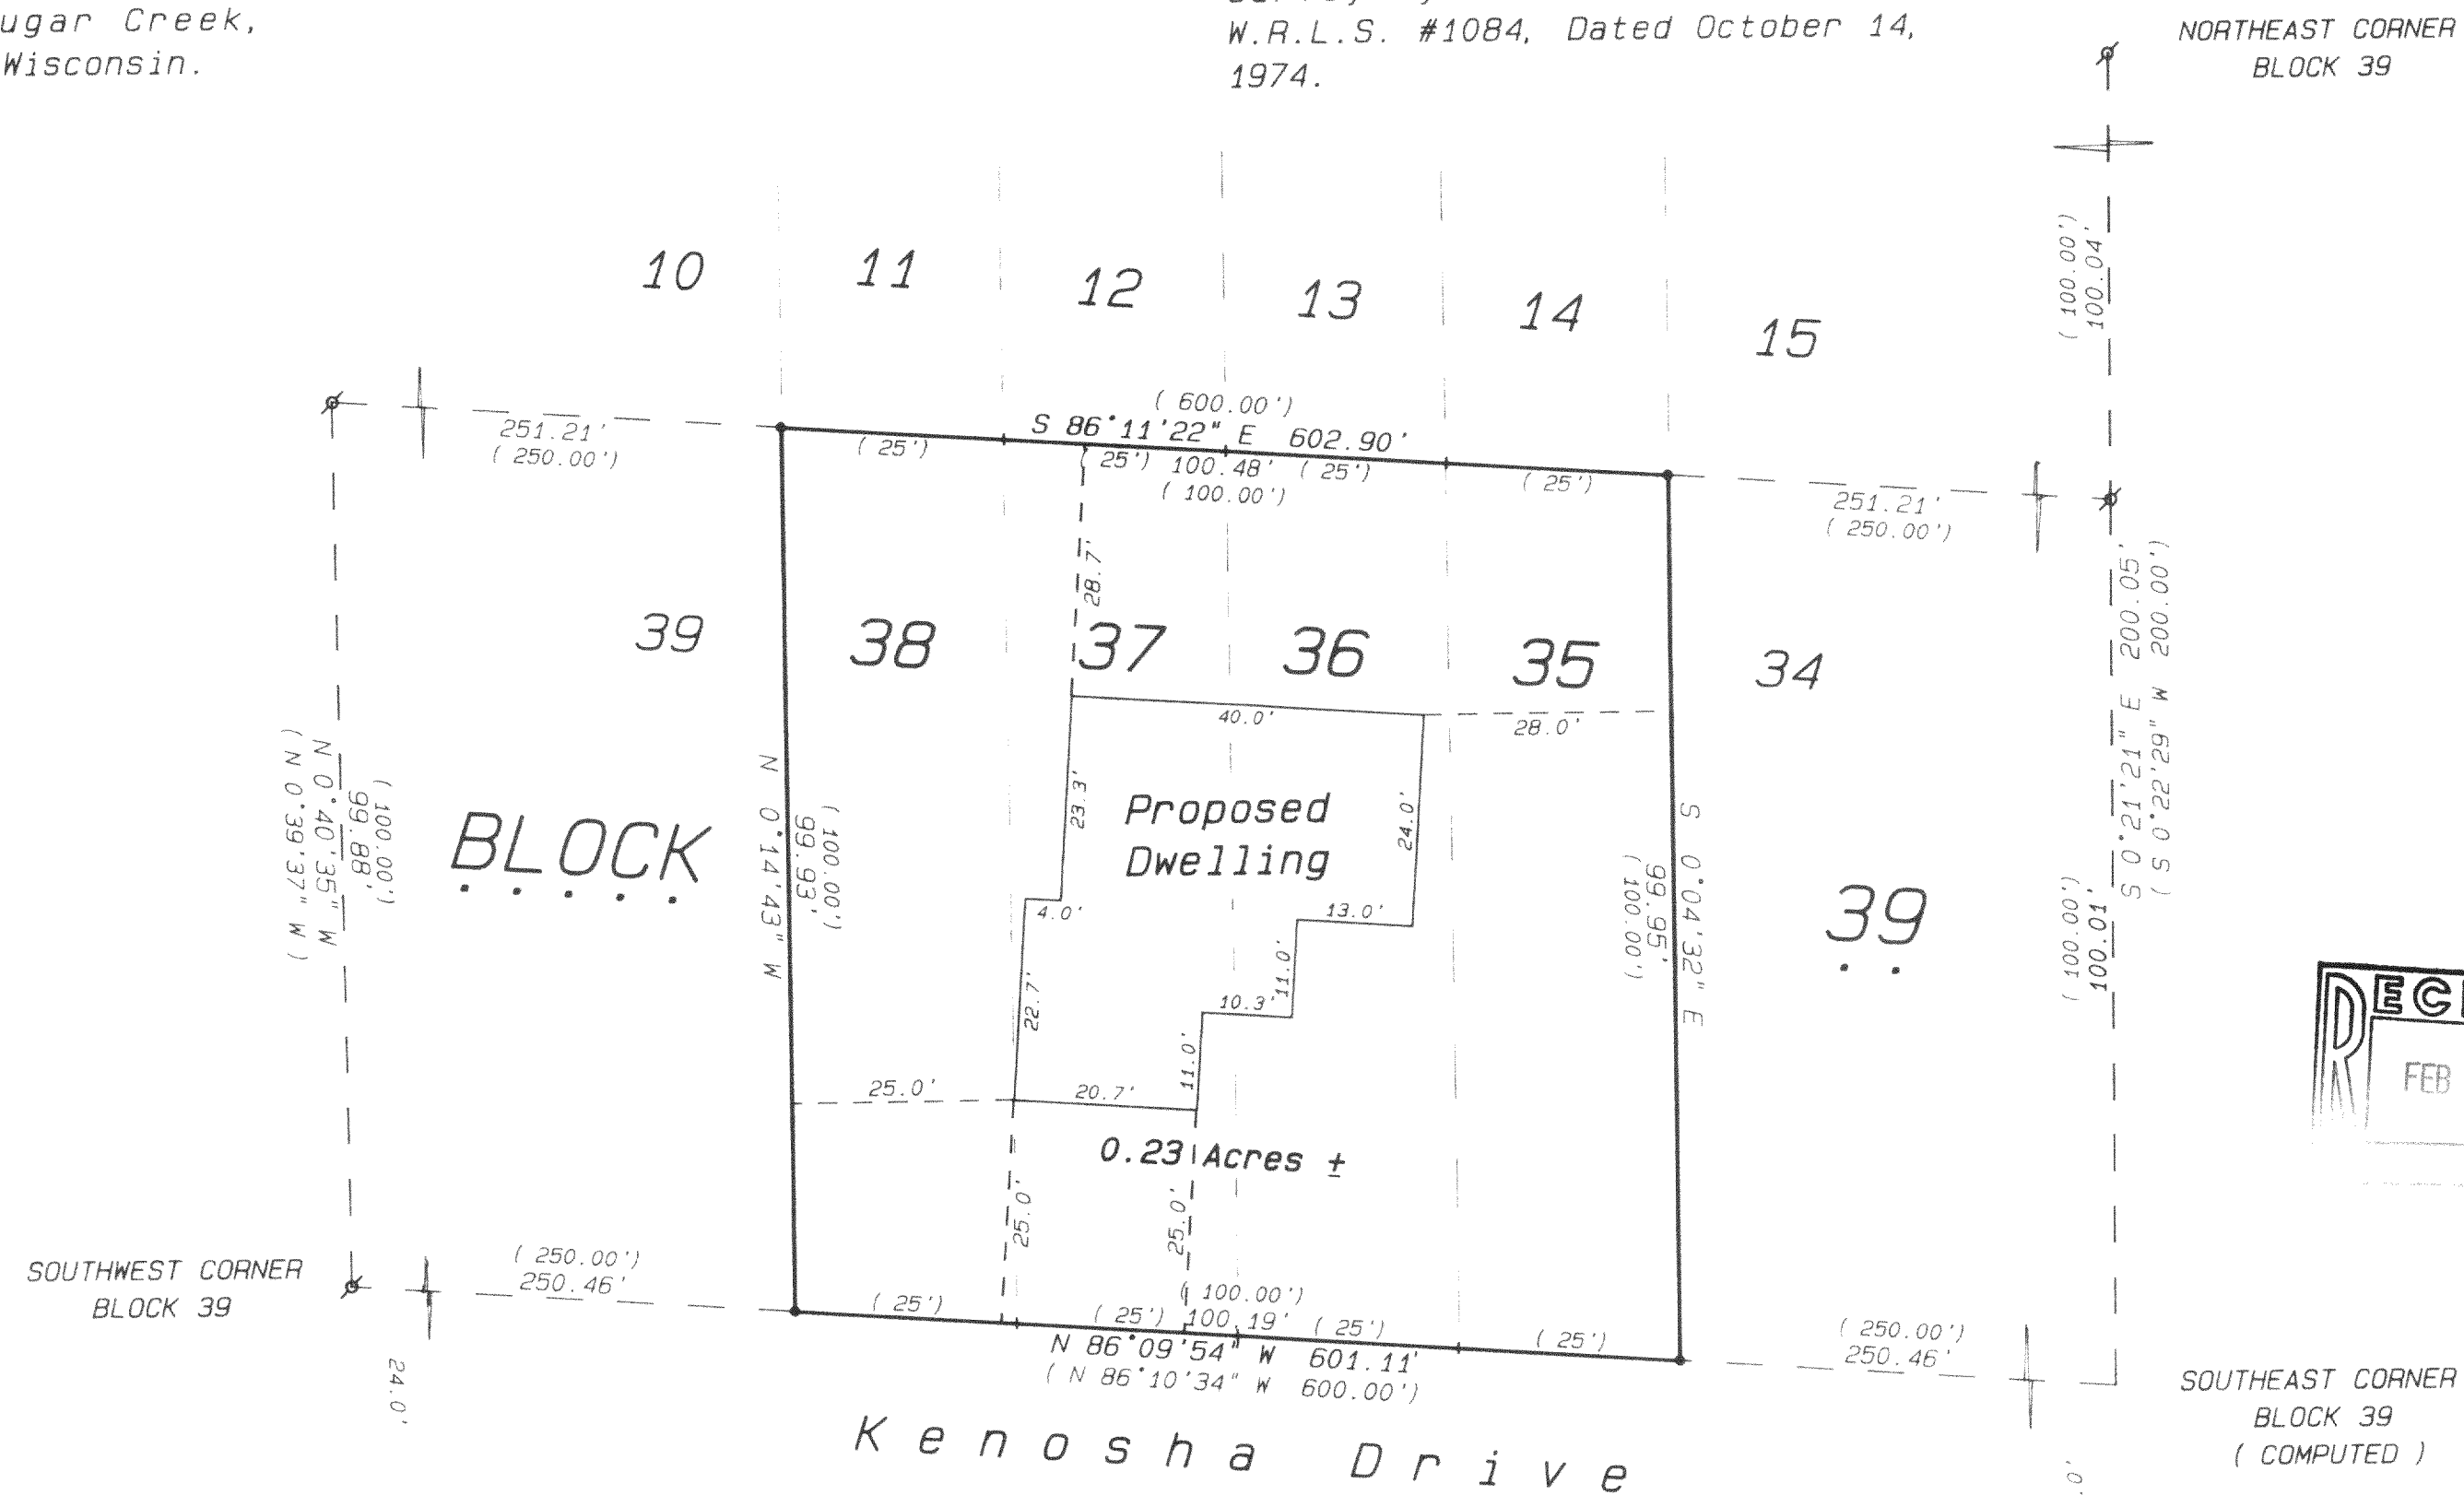


Legend

- FOUND IRON PIPE
- FOUND IRON ROD
- FOUND BRASS CAPPED MONUMENT
- * FOUND CONCRETE MONUMENT
- + CHISEL CUT IN CONCRETE
- SET IRON ROD, 24" LONG, WEIGHING 1.5 LBS. LINEAL FT. 3/4" DIA.
- SET IRON ROD, 30" LONG, WEIGHING 4.5 LBS. LINEAL FT. 1 1/16" DIA.
- (xx) RECORDED AS DIMENSION
- - - - - EXISTING FENCE

Ordered by: Sue Morgan
Coldwell Banker
TLC Realty, Inc.
1000 North Wisconsin Street
Elkhorn, Wisconsin 53121

Owner: Arlene L. Holpuch
5919 South Talman Avenue
Chicago, Illinois 60629

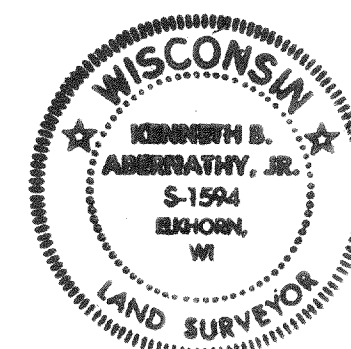

I hereby certify that the above described property has been surveyed by me or under my direction and that the above map is a true representation thereof and shows the size and location of the property, its exterior boundaries, the location of all visible structures and dimensions of all principal buildings thereon, boundary fences, apparent easements, roadways and visible encroachments, if any.
This survey is made for the use of the present owners of the property, and also those who purchase, mortgage or guarantee the title thereto within one year from date hereof.

Kenneth B. Abernathy, Jr.
KENNETH B. ABERNATHY, JR.
WISCONSIN REGISTERED LAND SURVEYOR,
S-1594

Date: December 22, 1994 Job No. 1994.1215

316-753