



GEORGE T. DUNHAM  
SURVEYING & SUBDIVIDING  
DELAVER, WISCONSIN

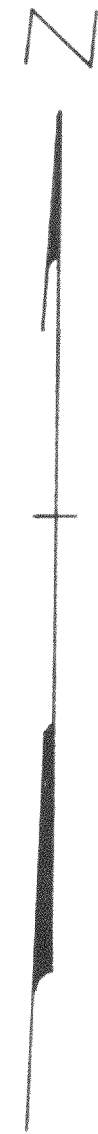

Scale - 1" = 20'  
• = Iron Pipe

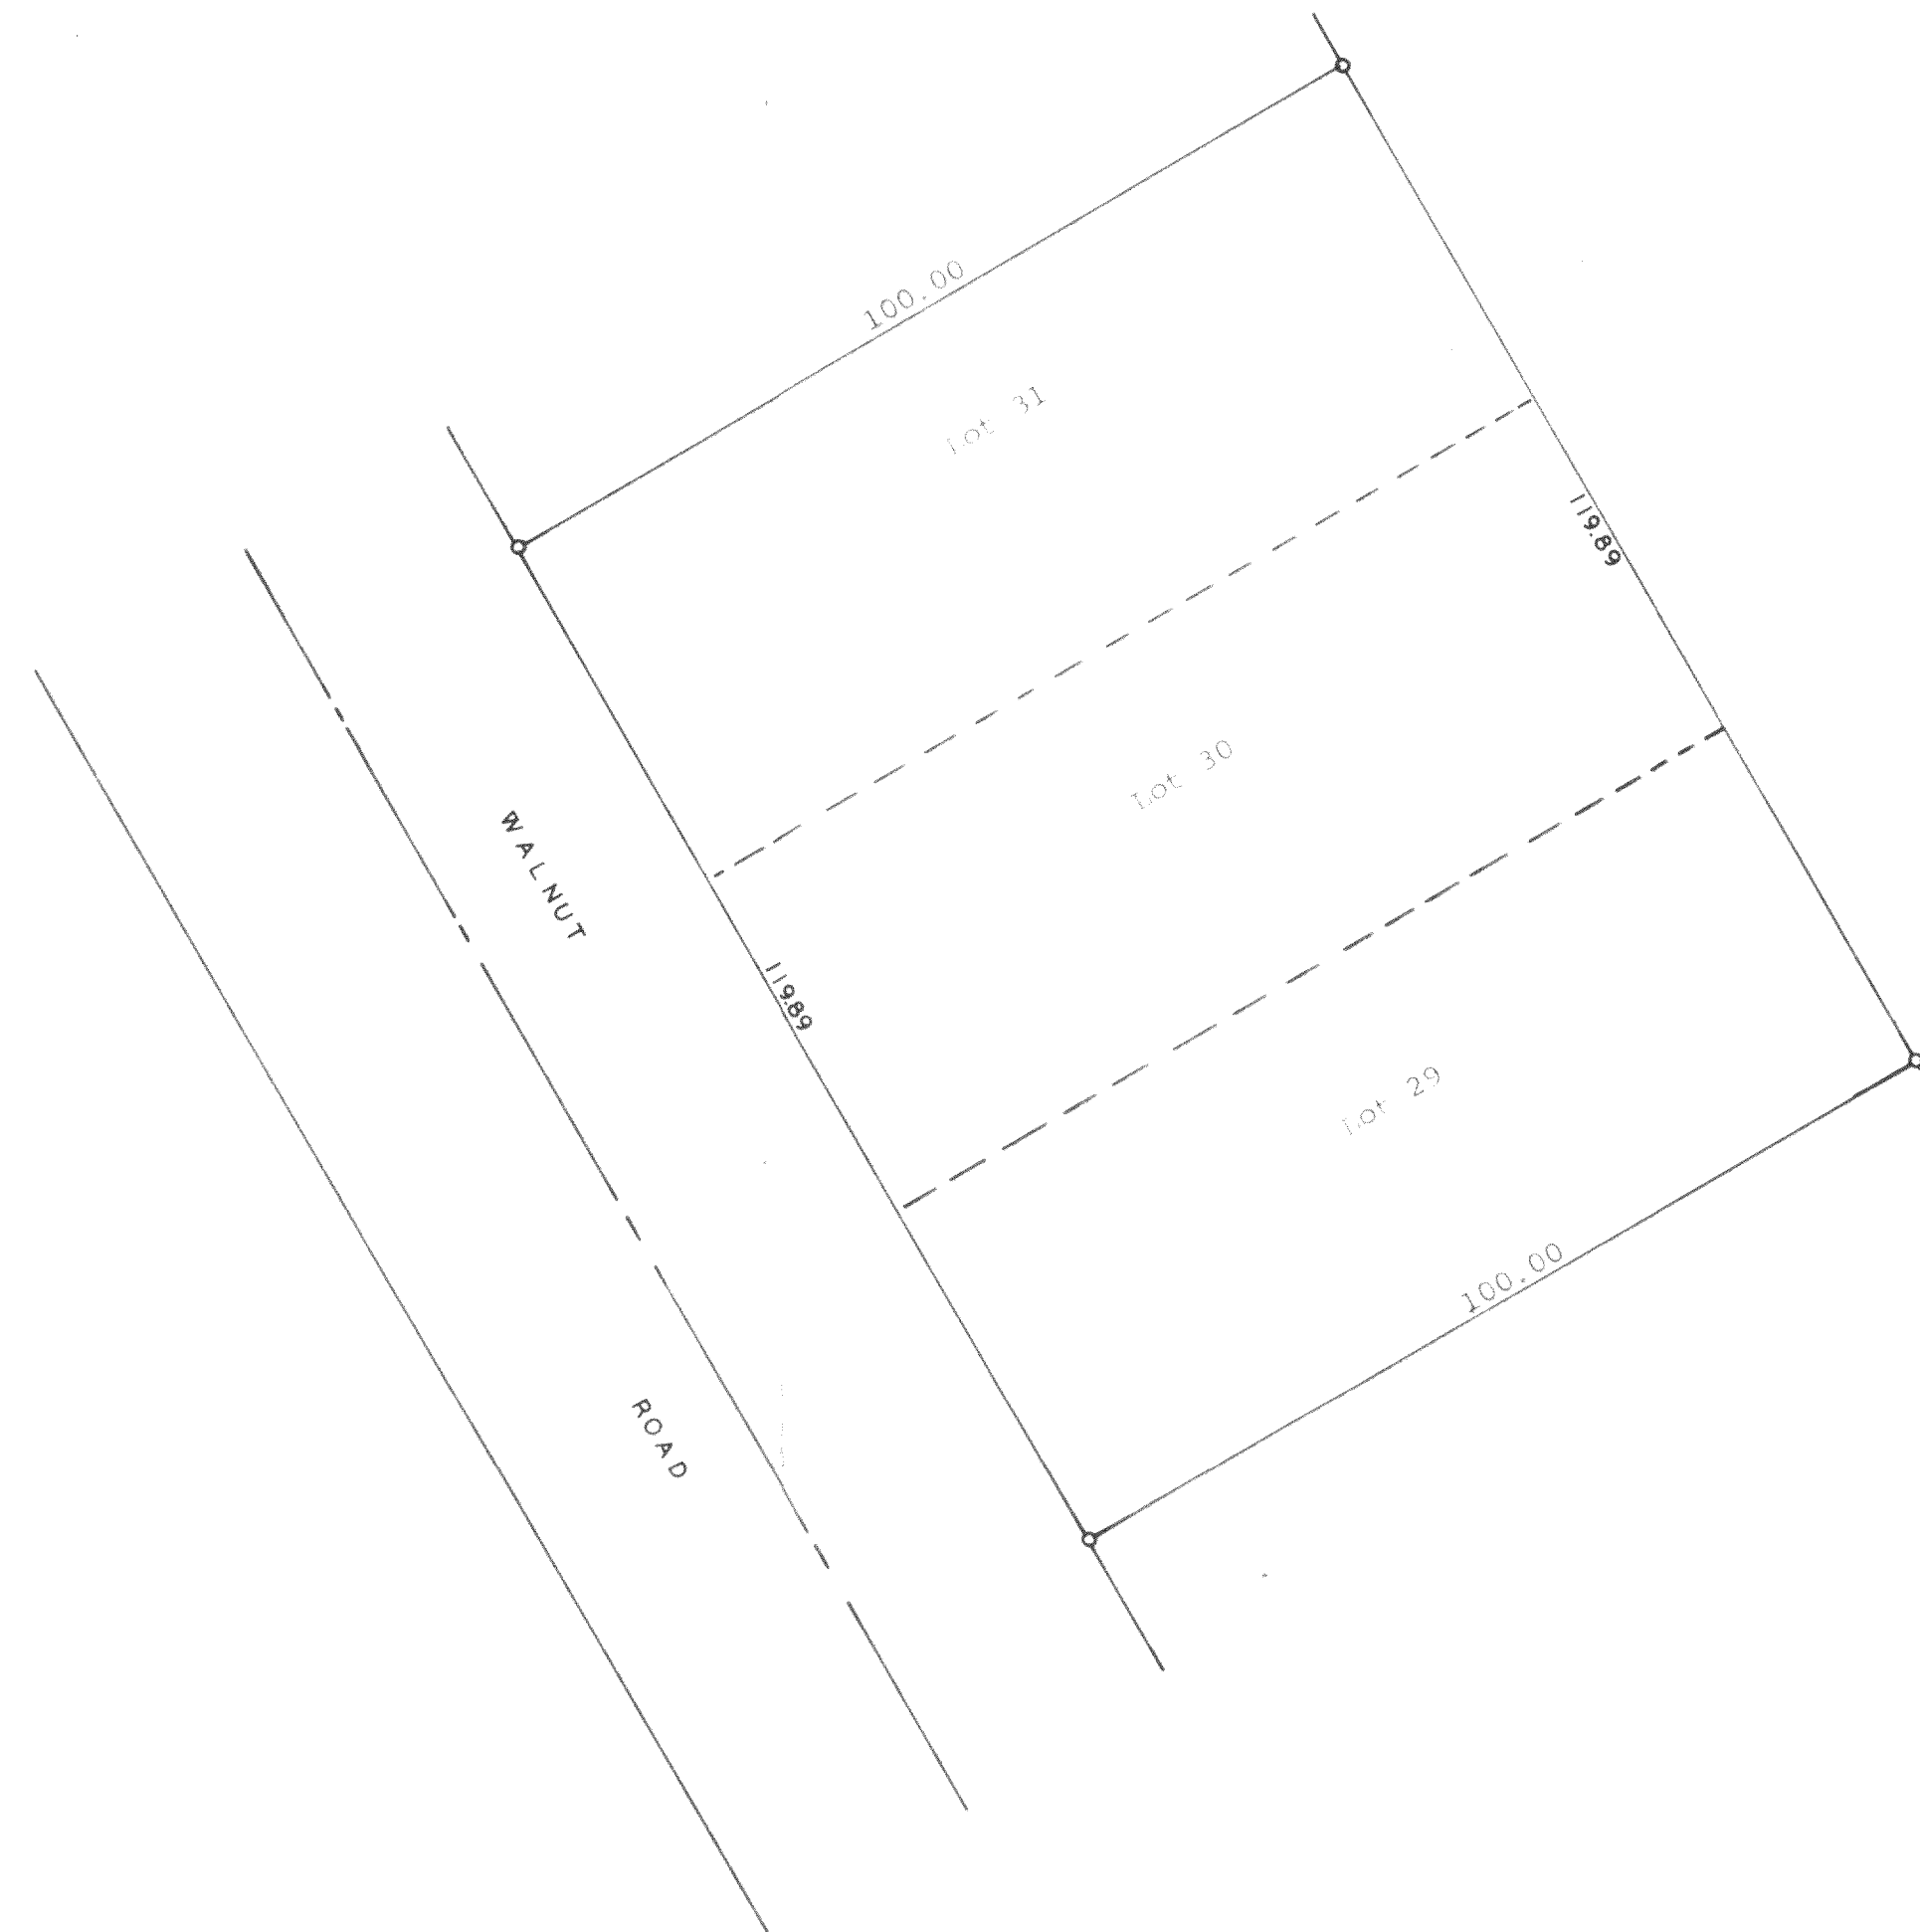

Plat of survey of Lots 29, 30, and 31 in Block 63 of  
Interlaken, a subdivision located in Section 11, T 3 N,  
R 16 E, Walworth County, Wisconsin.  
August 24, 1972

*George T. Dunham*  
George T. Dunham, Surveyor

