



PLAT OF SURVEY

LOTS 22 1/2 - 36 OF BLOCK "D" OF
NORTH LAKE BEACH TRACT NO. 1,
LOCATED IN SECTIONS 5 AND 8, TOWN
3 NORTH, RANGE 16 EAST, TOWN OF
SUGAR CREEK, WALWORTH COUNTY,
WISCONSIN.


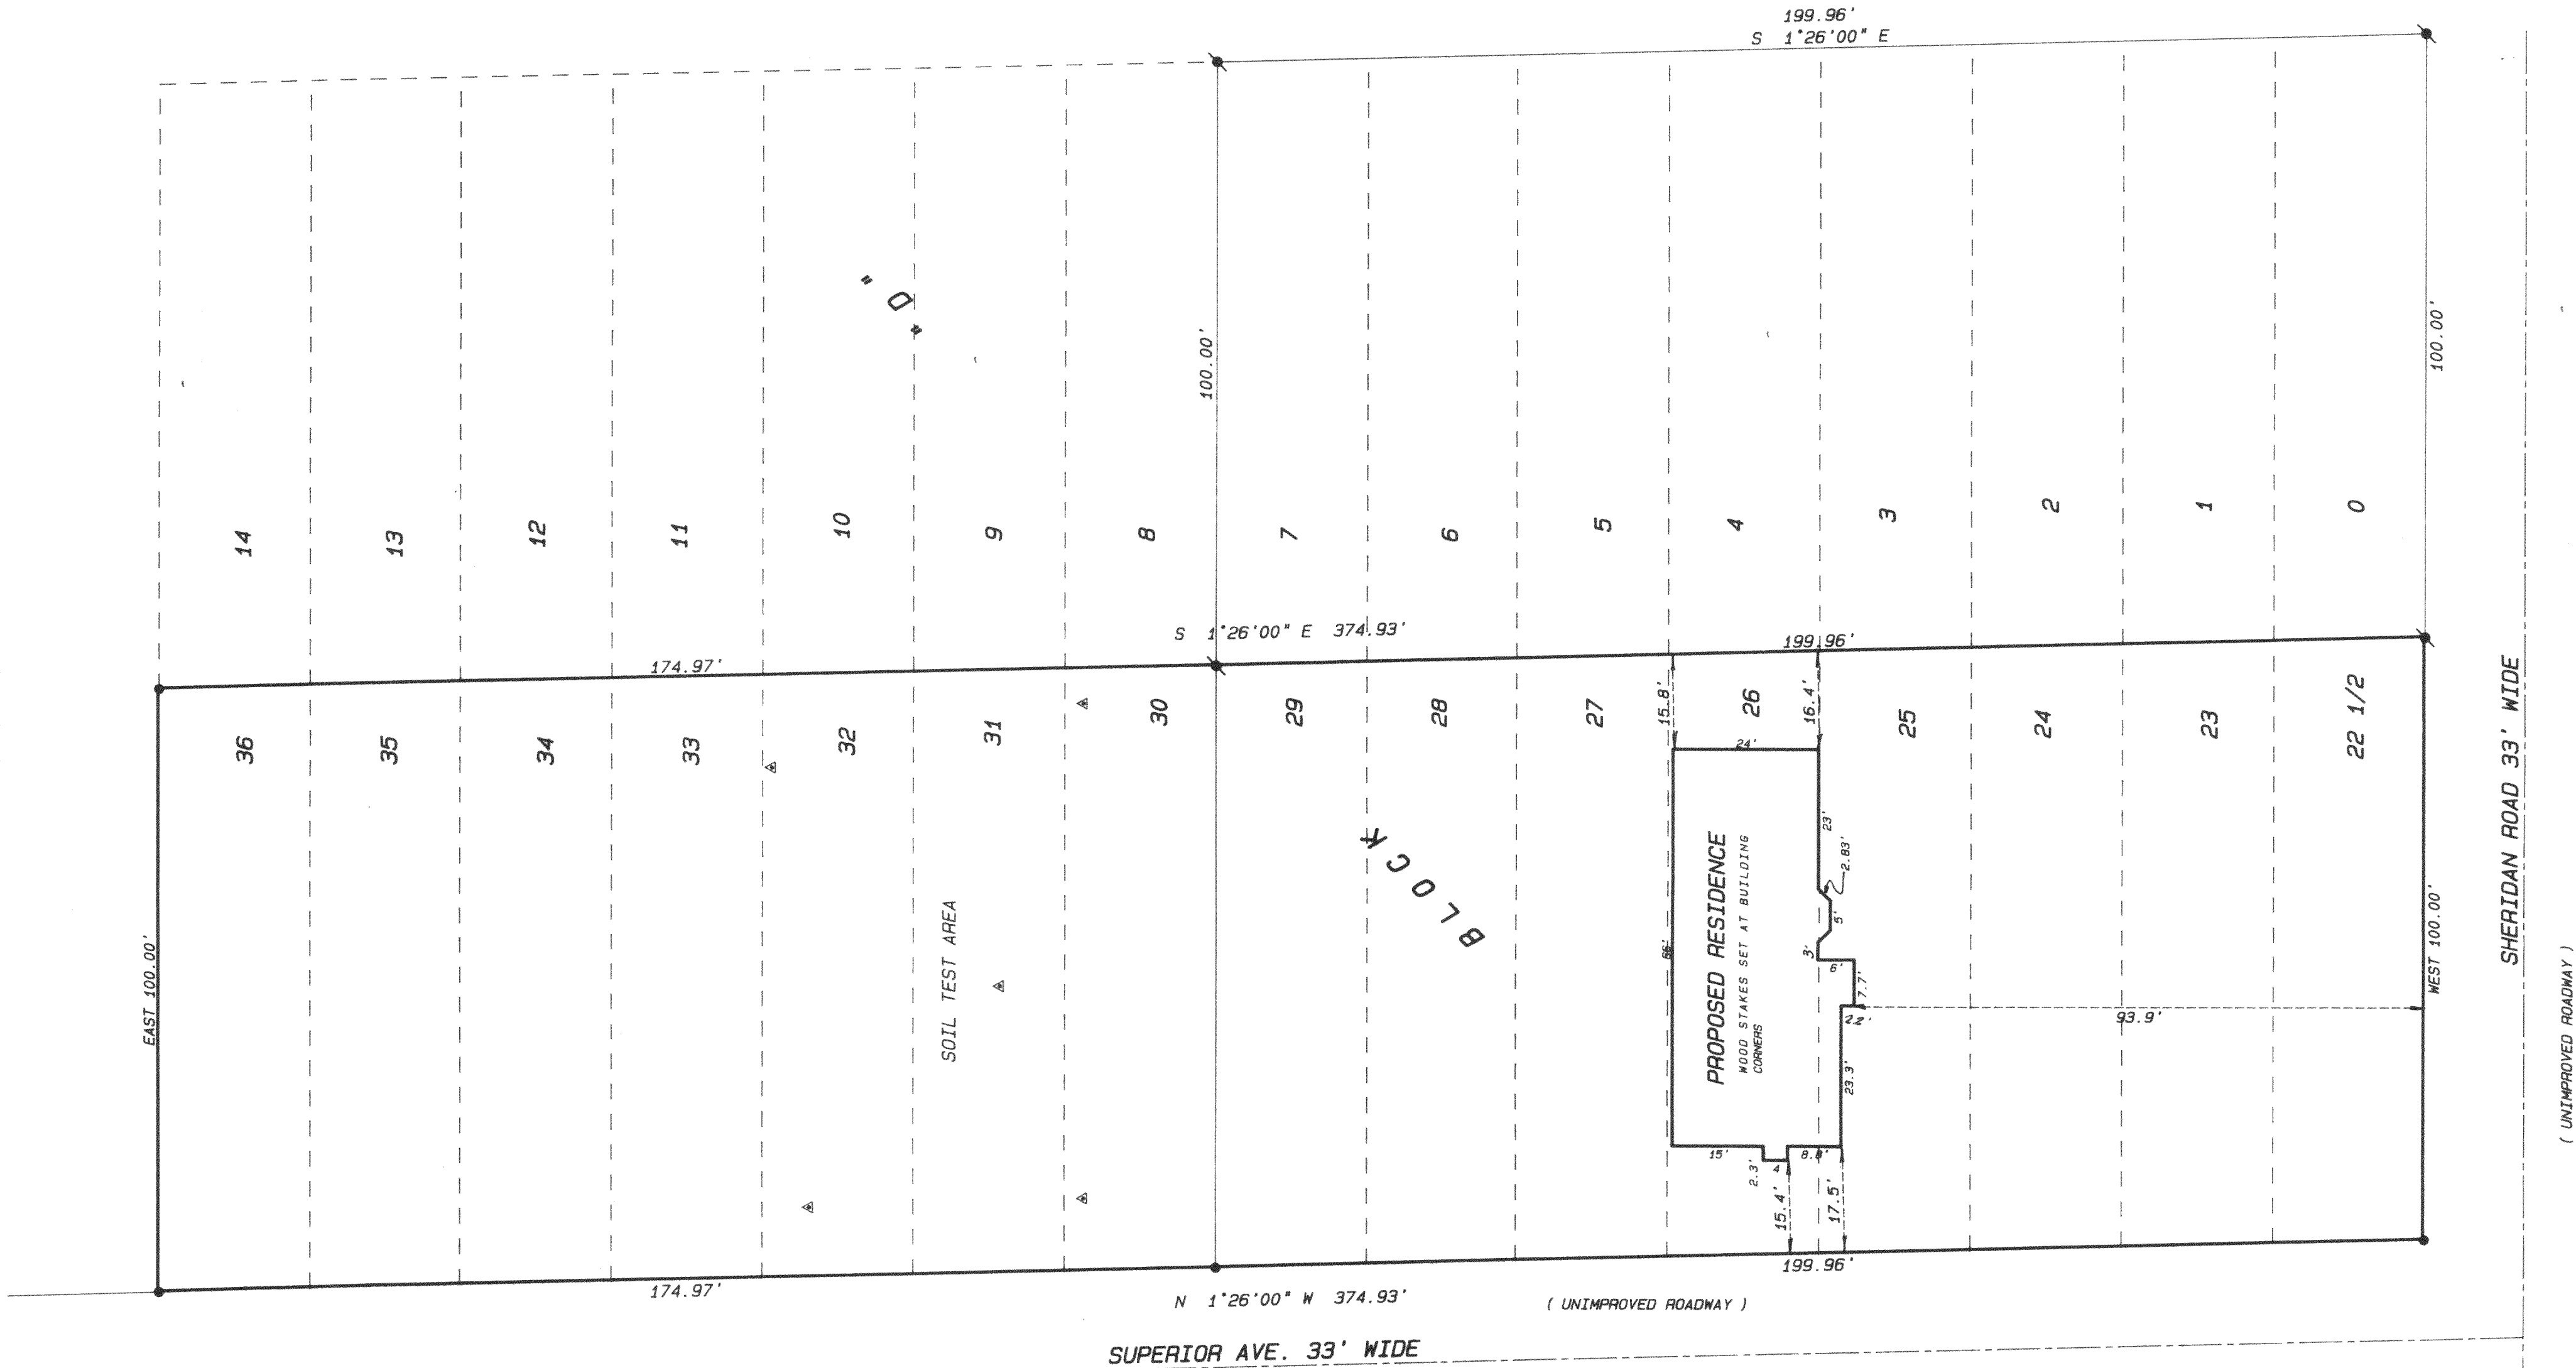


OWNER: TERRY ICKES
320 CEDAR CT #2
WHITEWATER, WI. 53190

NOTES:
THE PARCEL AS SHOWN REPRESENTS
THE PARCEL AS SHOWN IN THE
KEY MAPS (G.N.L.B. 50000)
LOTS 22 1/2 - 36 OF BLOCK "D" OF
NORTH LAKE BEACH TRACT NO. 1,
LOCATED IN SECTIONS 5 AND 8, TOWN
3 NORTH, RANGE 16 EAST, TOWN OF
SUGAR CREEK, WALWORTH COUNTY,
WISCONSIN.
THIS FIRM PREPARED A PREVIOUS
SURVEY FOR VINCENT ICKES DATED
10/18/85 AS PROJECT NO. 85.1002
WHICH IS A REFERENCE FOR THIS
SURVEY.

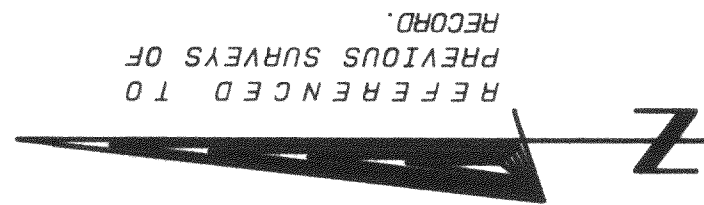

SCALE 1" = 20 FEET

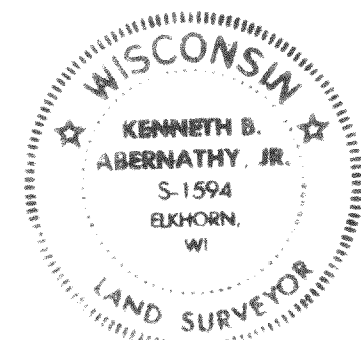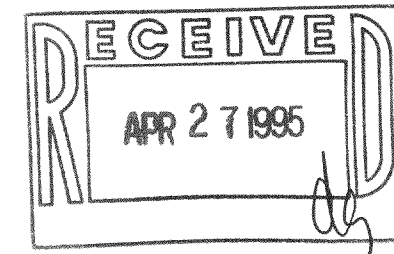

- Legend
- FOUND IRON PIPE
 - FOUND IRON ROD
 - FOUND BRASS CAPPED MONUMENT
 - FOUND CONCRETE MONUMENT
 - CHISEL CUT IN CONCRETE
 - SET IRON ROD, 24" LONG, WEIGHING 1.5 LBS./LINEAL FT., 3/4" DIA.
 - SET IRON ROD, 30" LONG, WEIGHING 4.5 LBS./LINEAL FT., 1-11/16" DIA.
 - RECORDED AS DIMENSION
 - EXISTING FENCE

SCALE: 1" = 20 FEET

I hereby certify that the above described property has been surveyed by me or under my direction and that the above map is a true representation thereof and shows the size and location of the property, its exterior boundaries, the location of all visible structures and easements, roadways and visible encroachments, if any. This survey is made for the use of the present owners of the property, and also those who purchase, mortgage, or guarantee the title thereof within one year from date hereof.

Kenneth B. Abernathy, Jr.
KENNETH B. ABERNATHY, JR.
WISCONSIN REGISTERED LAND SURVEYOR,
S-1594
ELKHORN, WI.

Date: 3/31/95 Job No. 96.313