

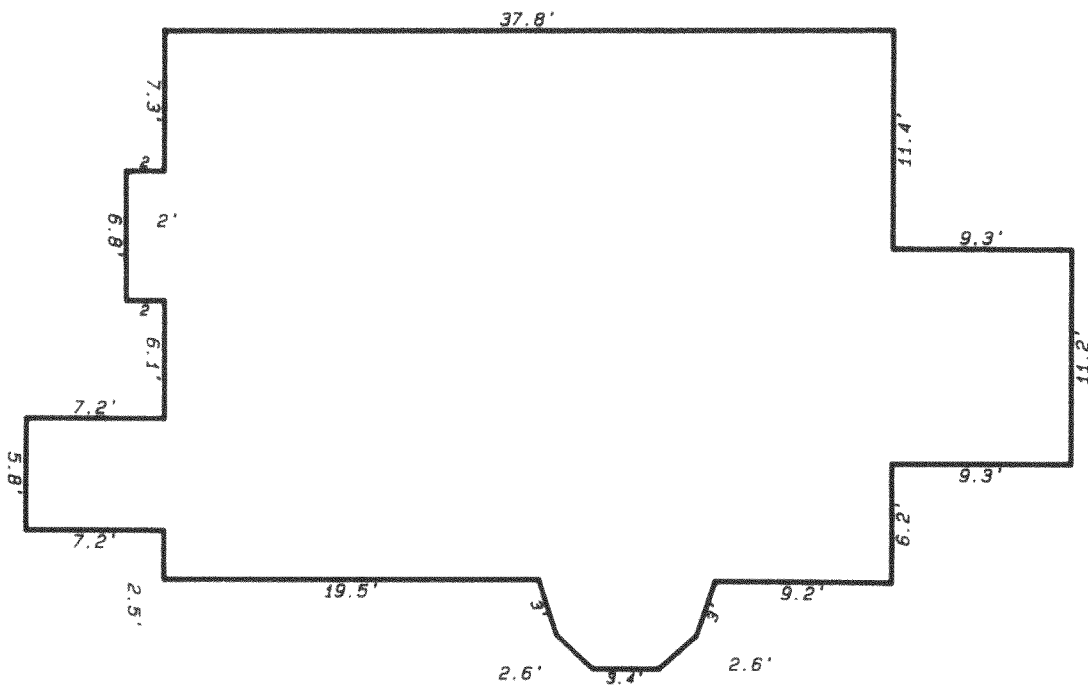


PLAT OF SURVEY

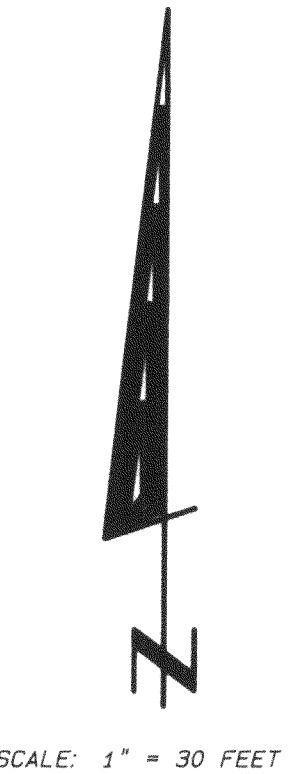

LOTS 4-15 AND 23-35, BLOCK P, NORTH LAKE BEACH TRACT #2, LOCATED IN THE NW 1/4 OF SECTION 8, TOWN 3 NORTH, RANGE 16 EAST, TOWN OF SUGAR CREEK, WALWORTH COUNTY, WISCONSIN. PARCEL CONTAINS 1.455 ACRES.

OWNER: ABRAHAM BROWER  
P.O. BOX 46  
DELAVER, WIS. 53115

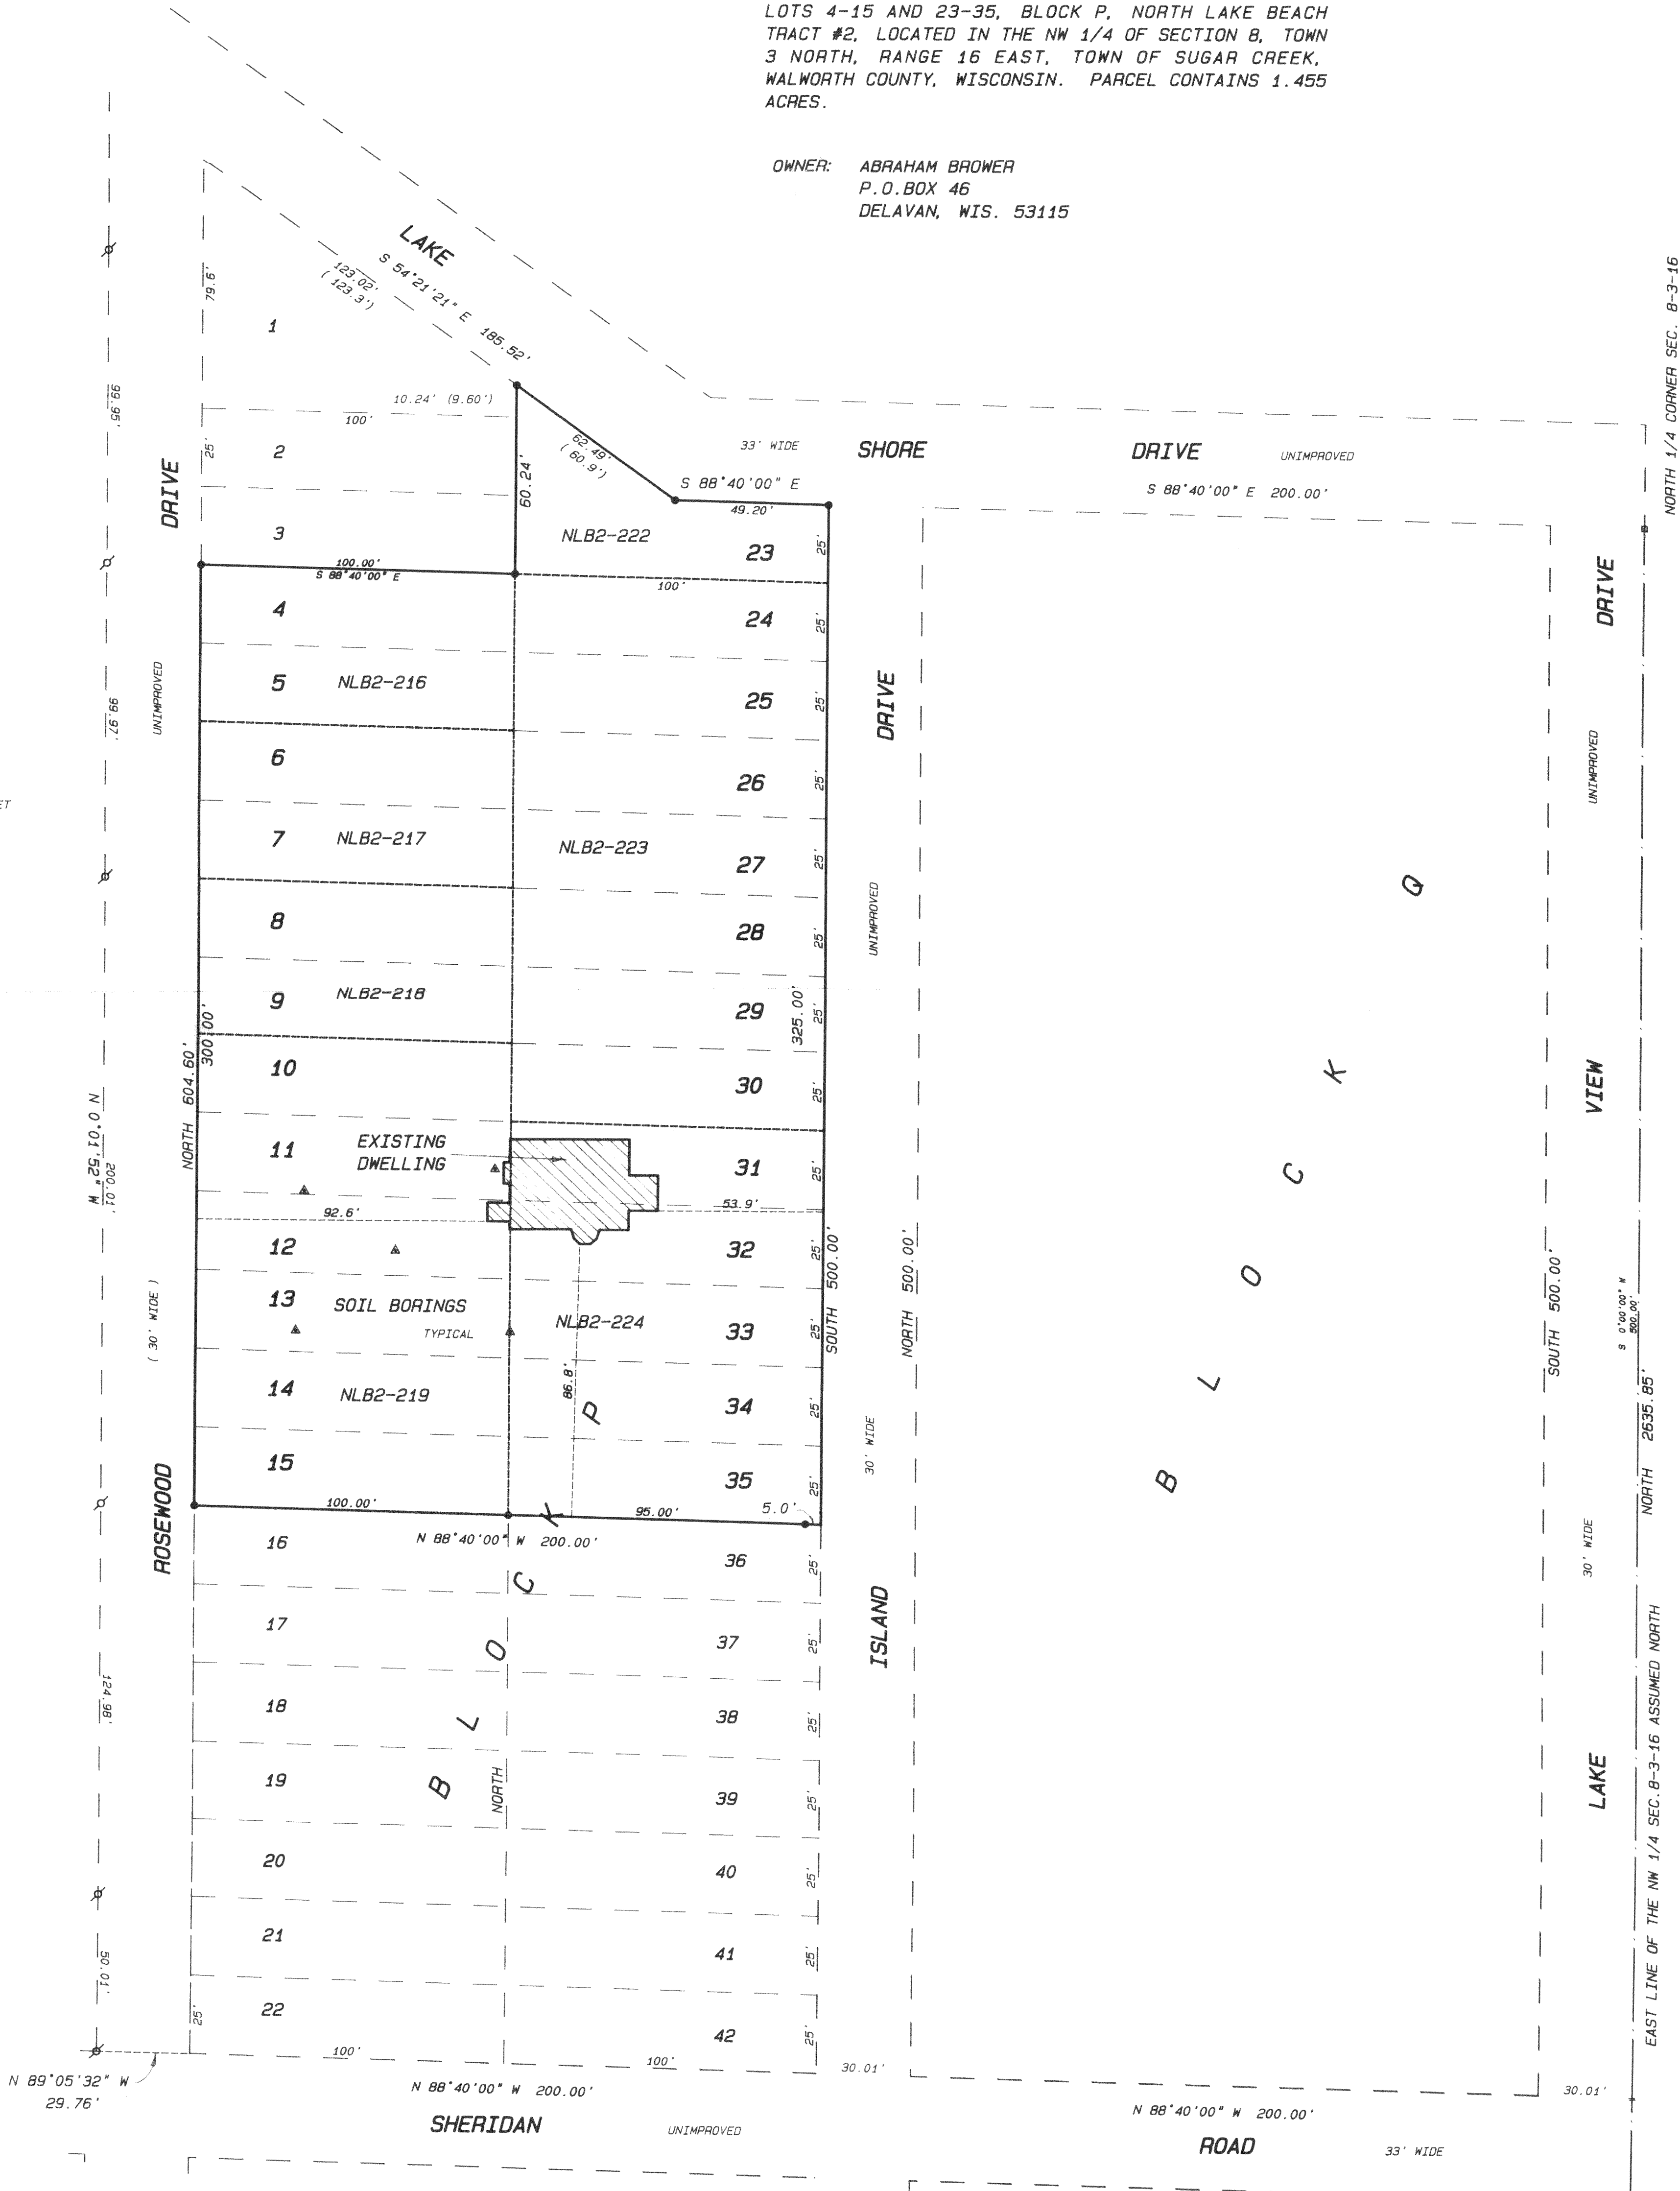

Kenneth B. Abernathy, Jr.  
S-1594  
WISCONSIN REGISTERED LAND SURVEYOR.  
Date: 9-21-95 Job No. 95-105

Legend

- FOUND IRON PIPE
- FOUND IRON ROD
- FOUND BRASS CAPPED MONUMENT
- FOUND CONCRETE MONUMENT
- CHISEL CUT IN CONCRETE
- 1 1/2" LB. LINEAL FT. LONG W/CLINING
- SET IRON ROD, 36" LONG, W/CLINING
- RECORDED ASSUMPTION
- EXISTING FENCE

RECEIVED  
SEP 21 1995

NLB2-216  
316-824