



PLAT OF SURVEY


LOTS 15 THRU 17 INCLUSIVE OF
BLOCK 3 OF LAKE WANDAWEGA
HIGHLANDS SUBDIVISION LOCATED IN
SECTIONS 11 AND 12, TOWN 3 NORTH,
RANGE 16 EAST, TOWN OF SUGAR
CREEK, WALWORTH COUNTY, WISCONSIN.

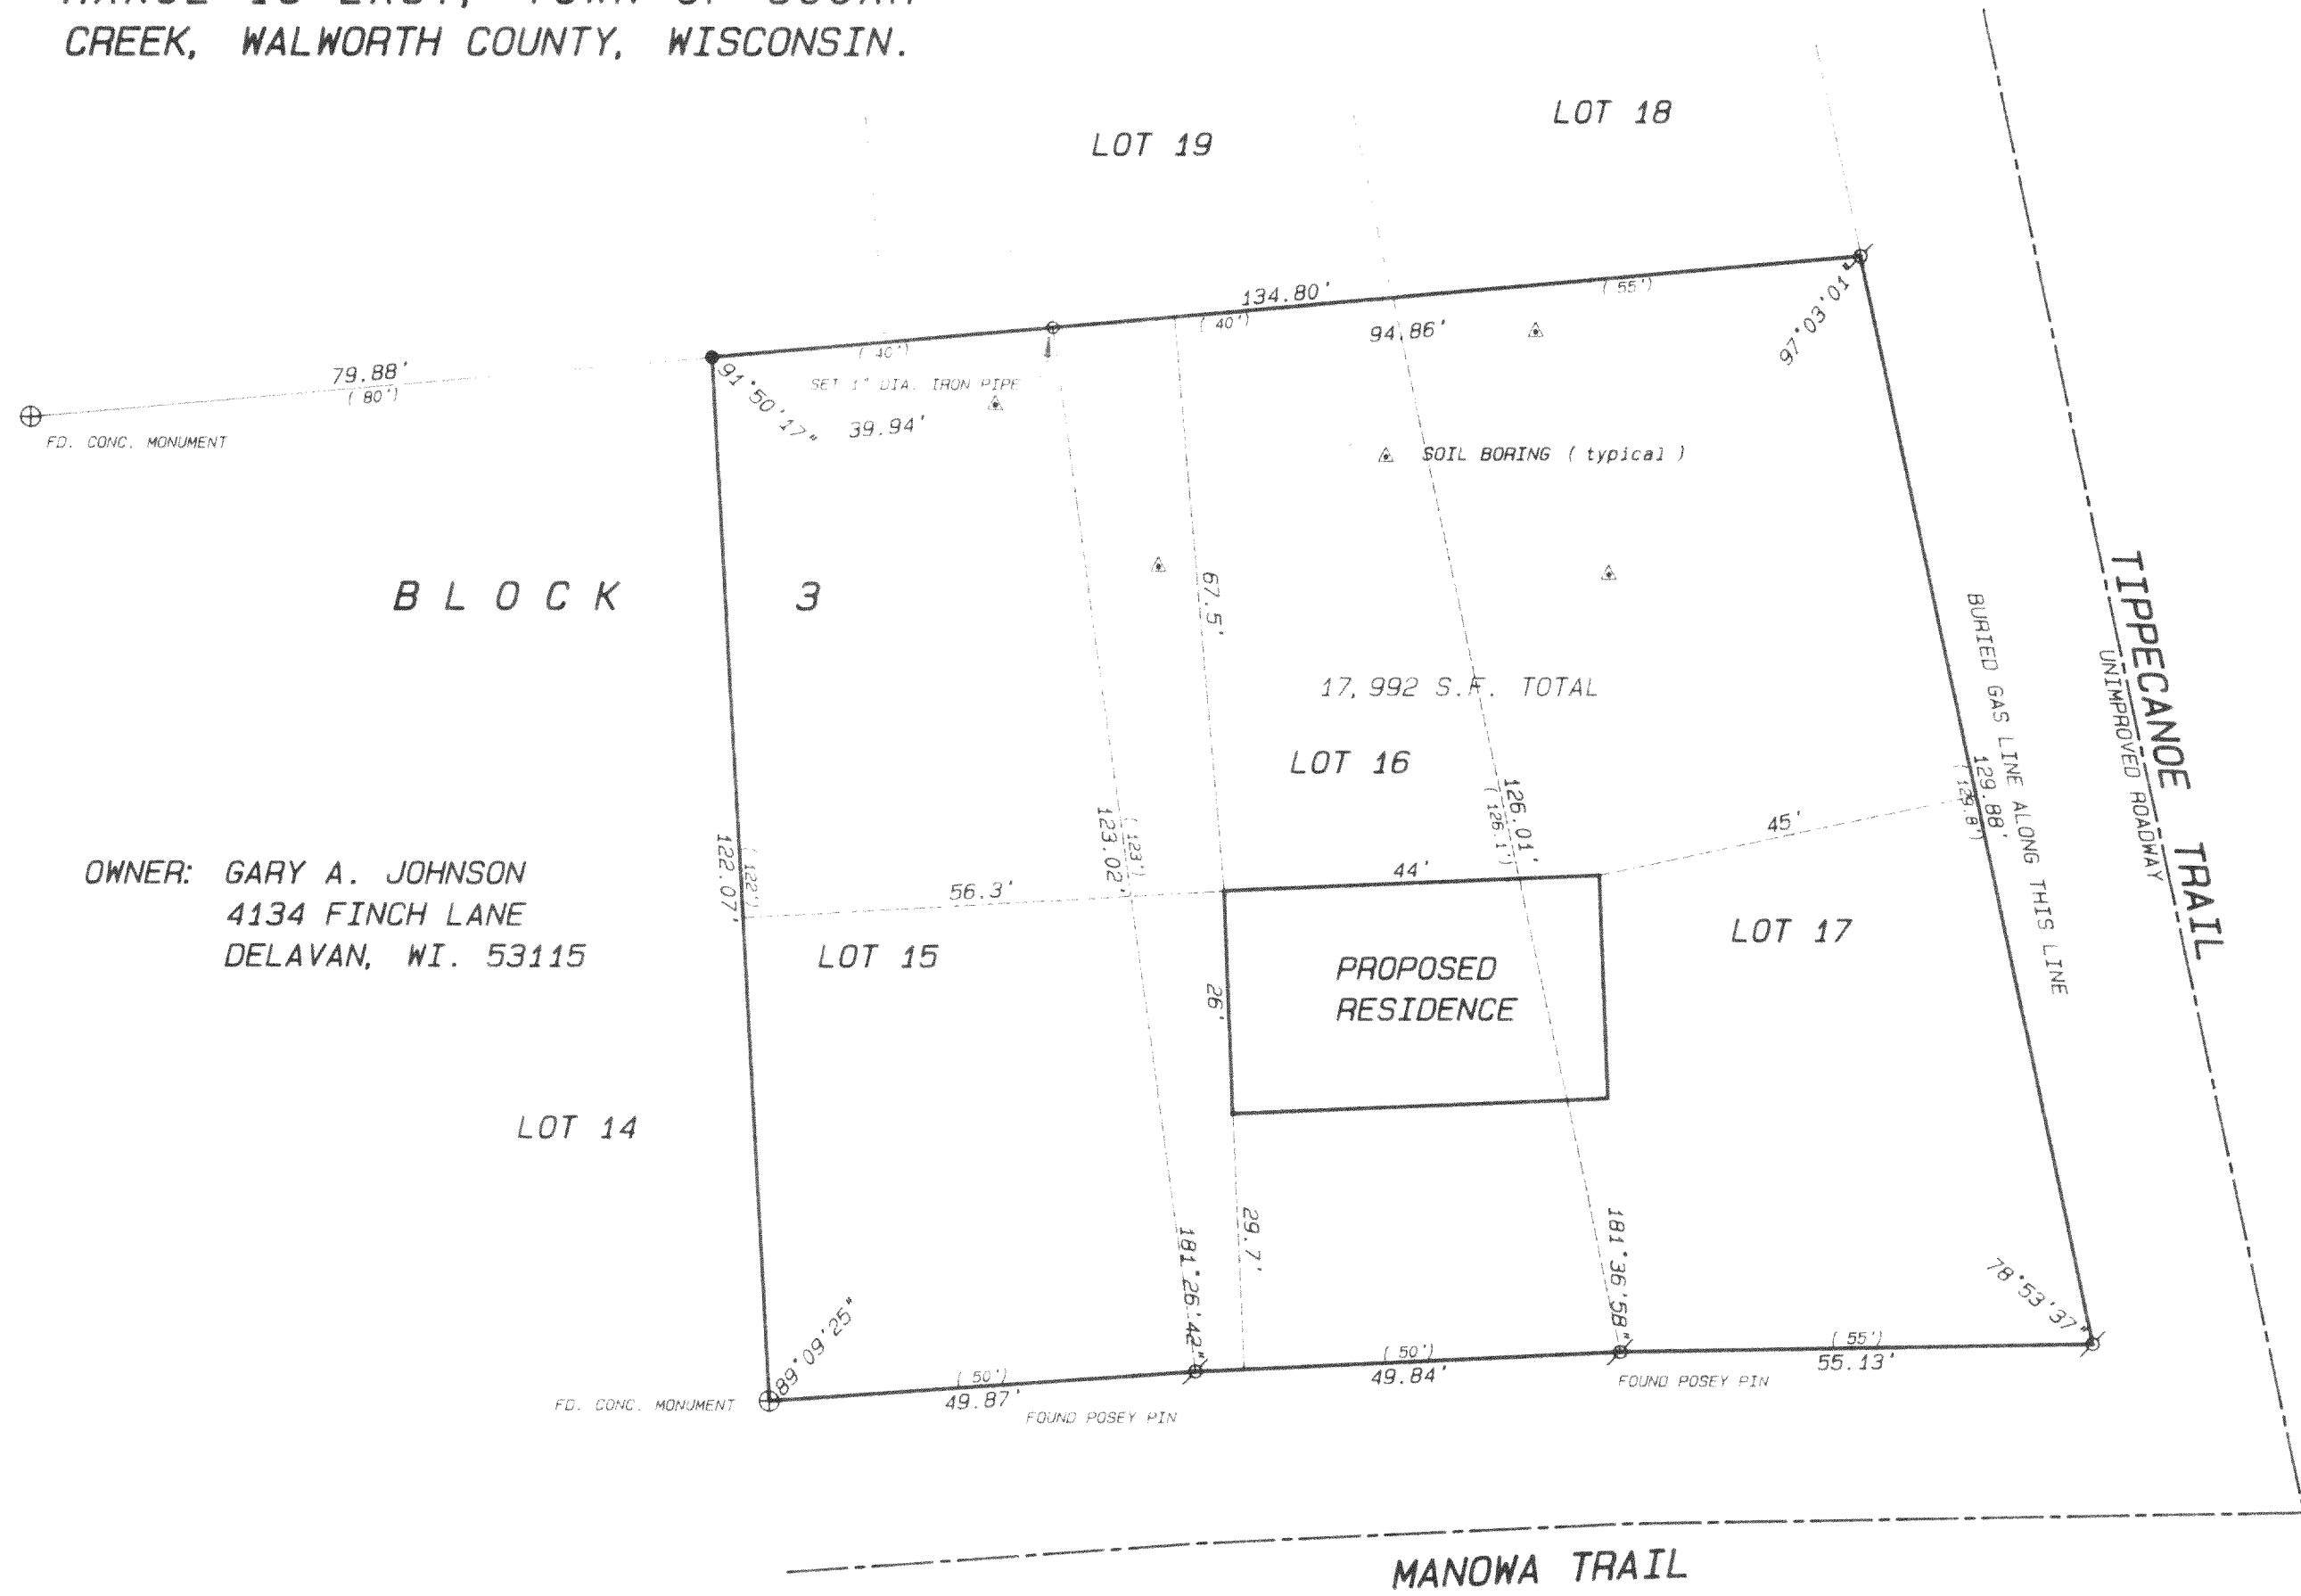

OWNER: GARY A. JOHNSON
4134 FINCH LANE
DELAVAN, WI. 53115

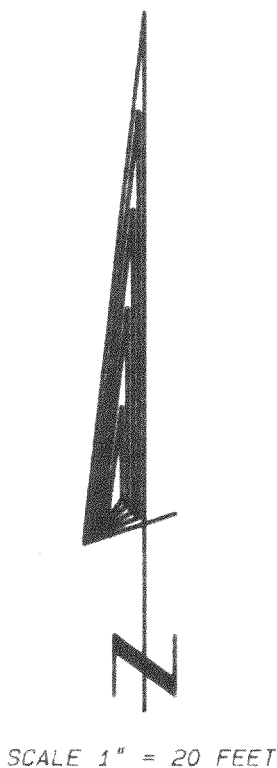


- Legend
- FOUND IRON PIPE
 - FOUND IRON ROD
 - △ FOUND BRASS CAPPED MONUMENT
 - ✕ FOUND CONCRETE MONUMENT
 - ✱ CHISEL CUT IN CONCRETE
 - SET IRON ROD, 24" LONG, WEIGHING 1.5 LBS. LINEAL FT., 3/4" DIA.
 - SET IRON ROD, 30" LONG, WEIGHING 4.5 LBS. LINEAL FT., 1 1/16" DIA.
 - (XX) RECORDED AS DIMENSION
 - EXISTING FENCE

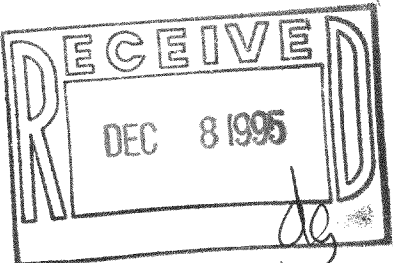

SCALE: 1" = 20 FEET

REVISED 9/19/95
ADDED LOT 15 AND PROPOSED RESIDENCE

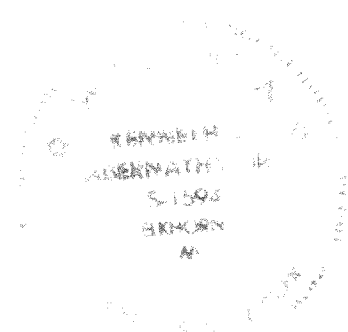

I hereby certify that the above described property has been surveyed by me in order to determine and show the size and location of the property, its exterior boundaries, the location of all visible structures and dimensions of all principal buildings, the area, boundary lines, adjacent interests, easements and visible encroachments, if any.

This survey is made for the use of the present owners of the property, and shall be a part of the public record, and shall be a part of the title thereto within one year from date hereof.

Kenneth B. Abernathy, Jr.
KENNETH B. ABERNATHY, JR.
WISCONSIN REGISTERED LAND SURVEYOR,
S-1594
Date: DEC. 21, 1994 Job No. 94.1212

GWH-41
GWH-42
GWH-43

316-829