


PLAT OF SURVEY

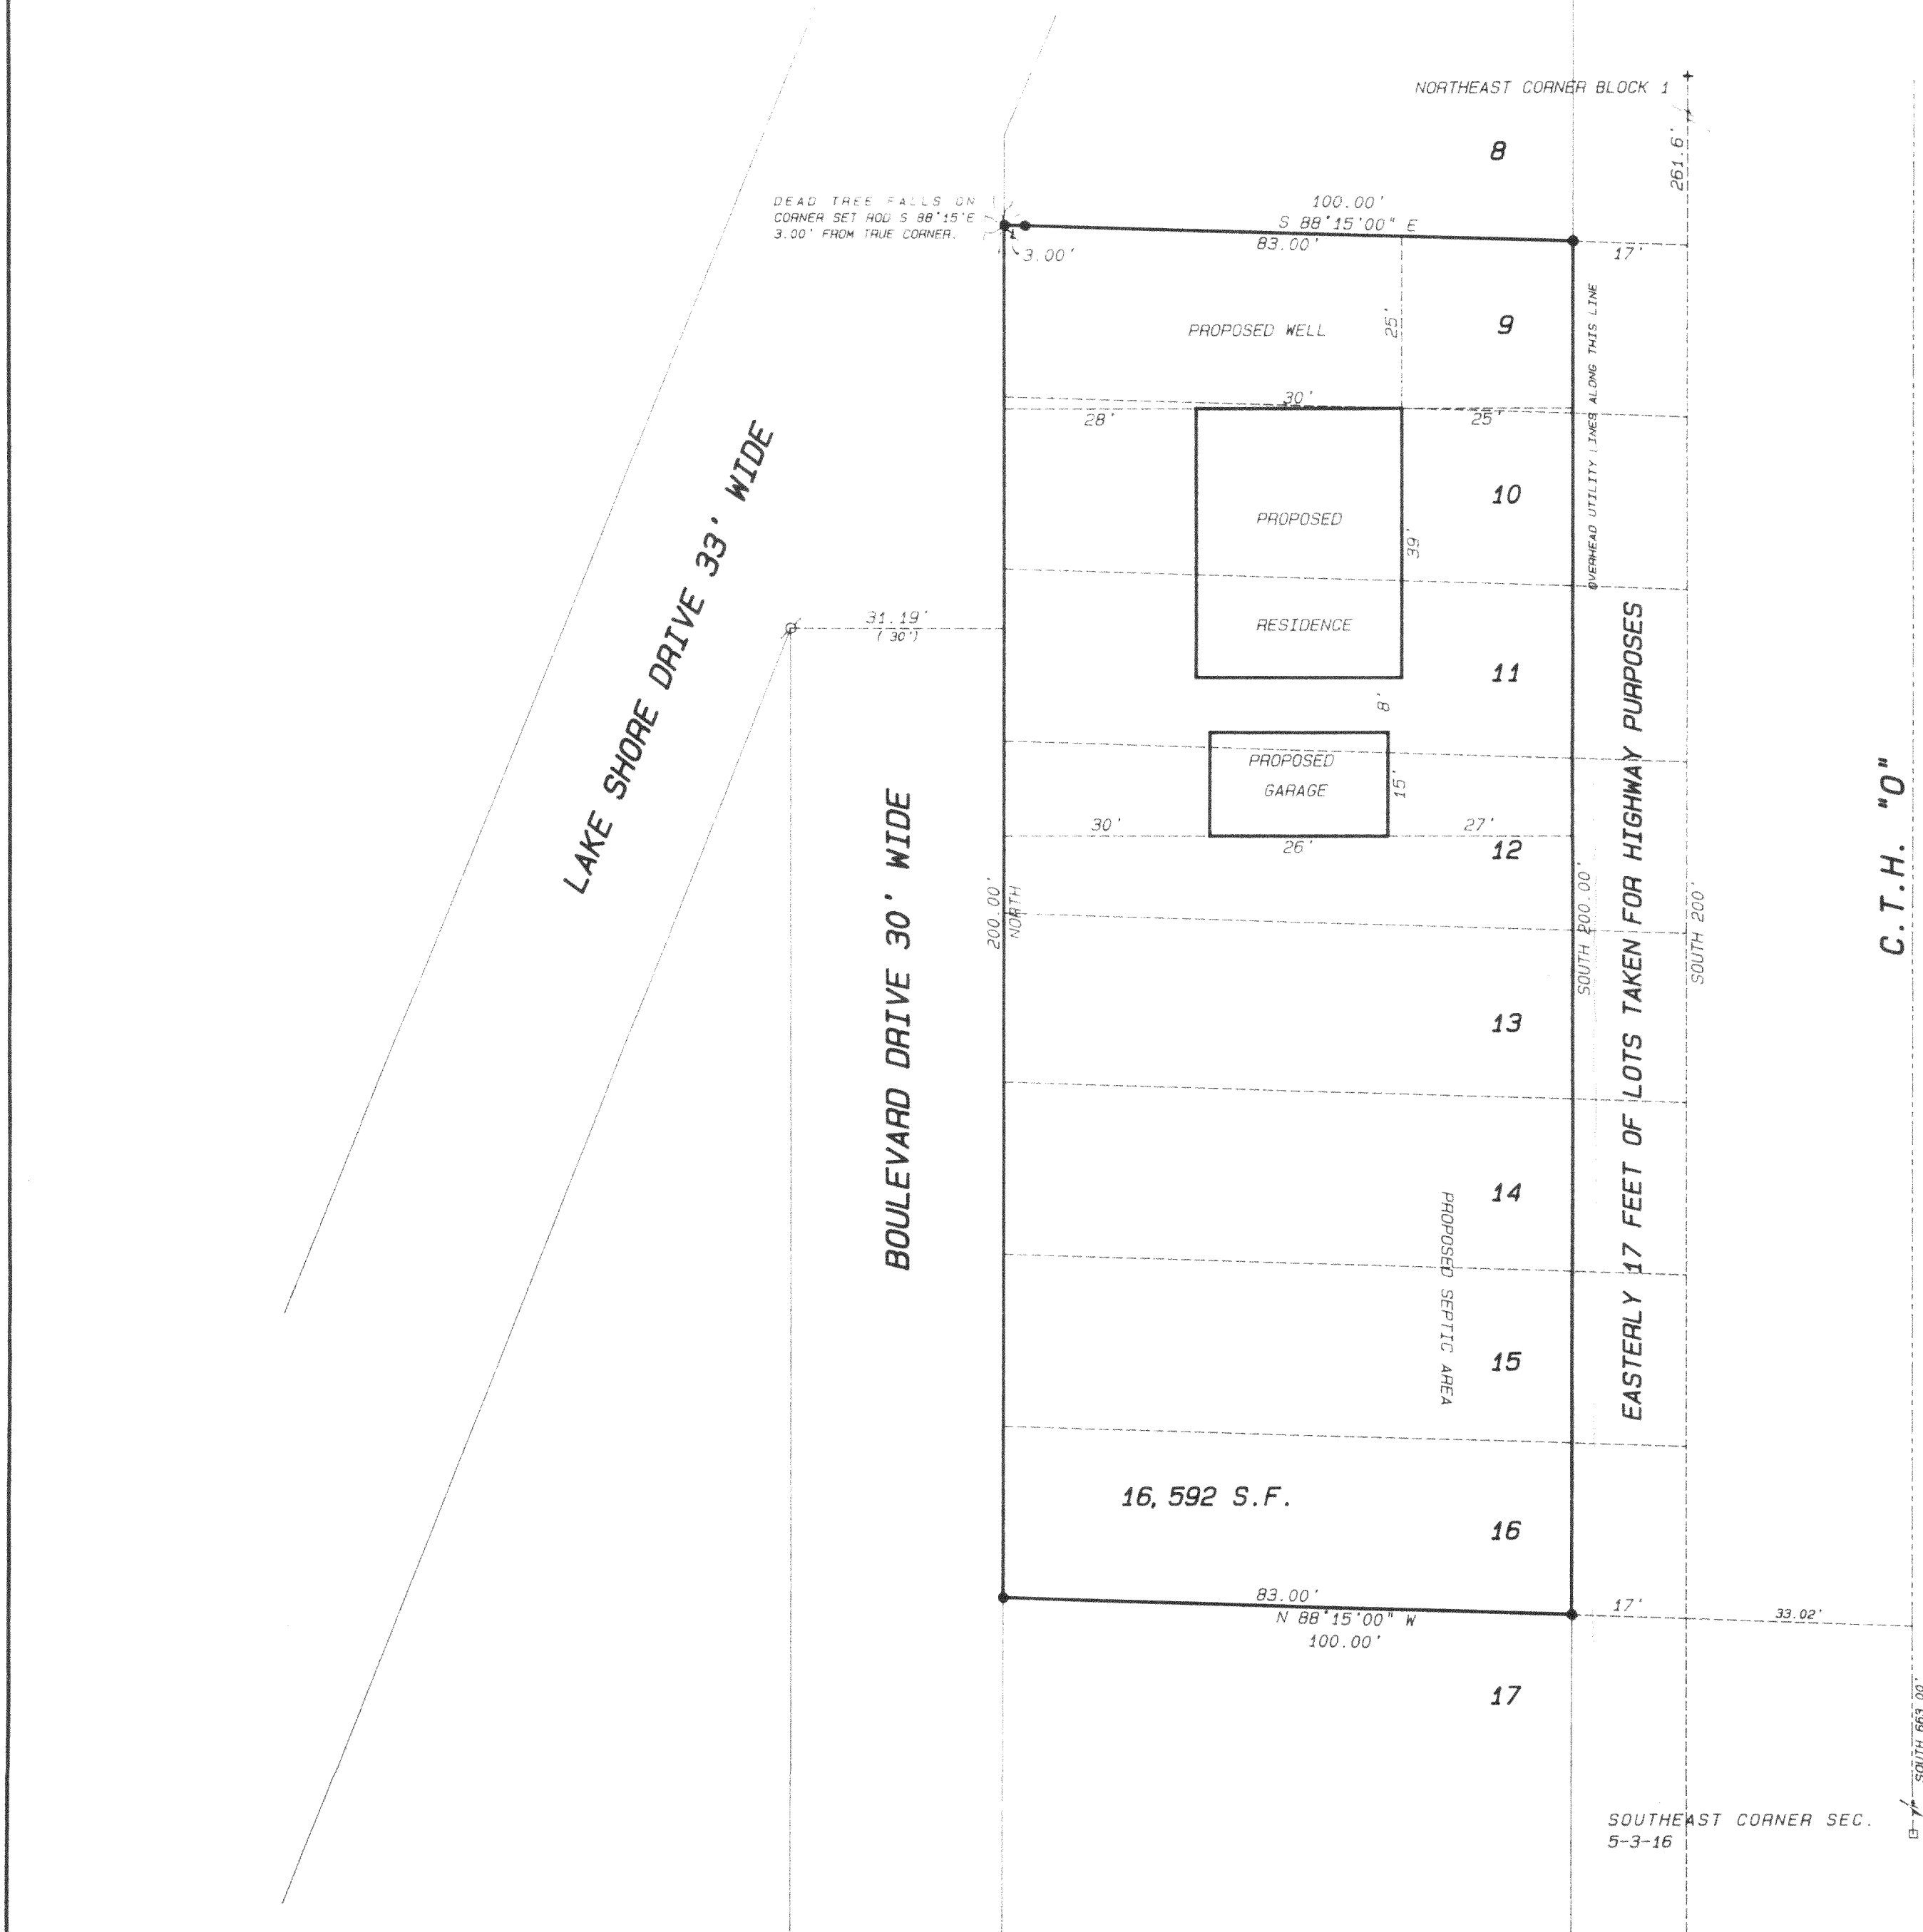

PLAT OF SURVEY OF LOTS 9 - 16  
INCLUSIVE OF BLOCK 1 OF NORTH LAKE  
BEACH TRACT NO. 3, LOCATED IN THE  
SOUTHEAST 1/4 OF SECTION 5, TOWN 3  
NORTH, RANGE 16 EAST, WALWORTH COUNTY.


S & S PARTNERSHIP  
C/O CARL GUSTAFSON  
ERA CORNER REALTY  
5362 STATE ROAD "11"  
ELKHORN, WIS. 53121

BROKERS REFERENCE: PARCEL NO. 4

WOOD STAKES HAVE BEEN PLACED AT BUILDING CORNERS,  
BUILDER IS TO VERIFY DIMENSIONS WHICH HAVE BEEN ROUNDED  
TO THE NEAREST TENTH OF A FOOT TO INSURE PROPER PLAN  
INTERPERTATION AND CONTACT THIS OFFICE IMMEDIATELY IF  
ANY DISCREPANCY EXISTS.

SEE BUILDERS PLANS FOR  
ADDITIONAL INFORMATION



C.T.H. "O"  
EAST LINE OF SECTION 5-3-16 ASSUMED TO BEAR NORTH

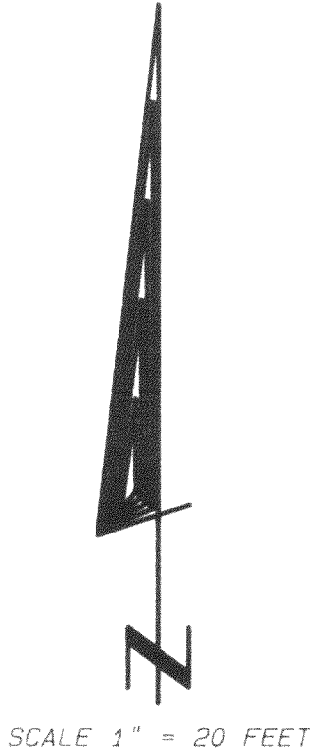

Legend

- FOUND IRON PIPE
- FOUND IRON ROD
- FOUND BRASS CAPPED MONUMENT
- FOUND CONCRETE MONUMENT
- CHISEL CUT IN CONCRETE
- SET IRON ROD, 24" LONG, WEIGHING 1.5 LBS. LINEAL FT., 3/4" DIA.
- SET IRON ROD, 30" LONG, WEIGHING 4.5 LBS. LINEAL FT., 1-11/16" DIA.
- RECORDED AS DIMENSION
- EXISTING FENCE

SCALE: 1"= 20 FEET

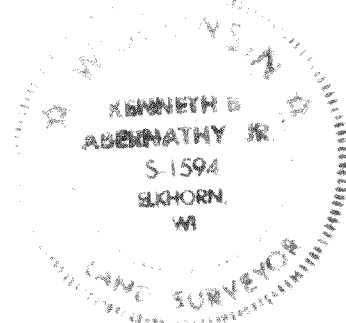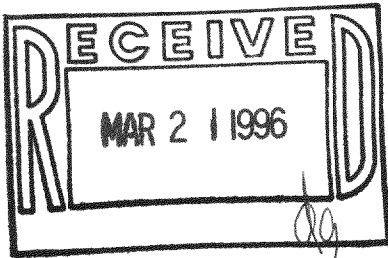

"I hereby certify that the above described property has been surveyed  
by me or under my direction and that the above map is a true  
representation thereof and shows the size and location of the property, its  
exterior boundaries, the location of all visible structures and dimensions of  
all principal buildings thereon, boundary fences, apparent easements,  
roadways and visible encroachments, if any."  
This survey is made for the use of the present owners of the property,  
and also those who purchase, mortgage, or guarantee the title thereto within  
one year from date hereof."

*Kenneth B. Abernathy, Jr.*

KENNETH B. ABERNATHY, JR.  
WISCONSIN REGISTERED LAND SURVEYOR,  
S-1594

Date: 7-19-95 Job No. 95.616