

ABERNATHY and ASSOCIATES

Kenneth B. Abernathy Jr.


Wisconsin Registered Land Surveyor S-1594

W4056 Bray Road
Elkhorn, Wisconsin 53121
Phone: (414) 723-4260 (office)
(414) 723-7209 (fax)

PLAT OF SURVEY


Legal Description
(PROVIDED)
Volume 644, Page 4048
Document Number 343606

A parcel of land located in the SE 1/4 of Sec. 5, T.3 N., R.16 E., Walworth County, Wisconsin, described as follows, to-wit:
Beginning at the Southeast corner of Lot 7, Block 2 of North Lake Evergreen Beach, thence North 89D 40' West 120 feet along the Southerly boundary of said subdivision, thence South 44D 10' West 92.10 feet along the Southerly boundary of said subdivision to the shore of North Lake, thence Southerly along the shore of said lake 242 feet more or less, thence North 85D 02' East 99.81 feet, thence North 7D 26' West 266.50 feet to the place of beginning.
Also the East 1/2 of Lot 7, Block 2 of North Lake Evergreen Beach subdivision, Sugar Creek Township, Walworth County, Wisconsin.

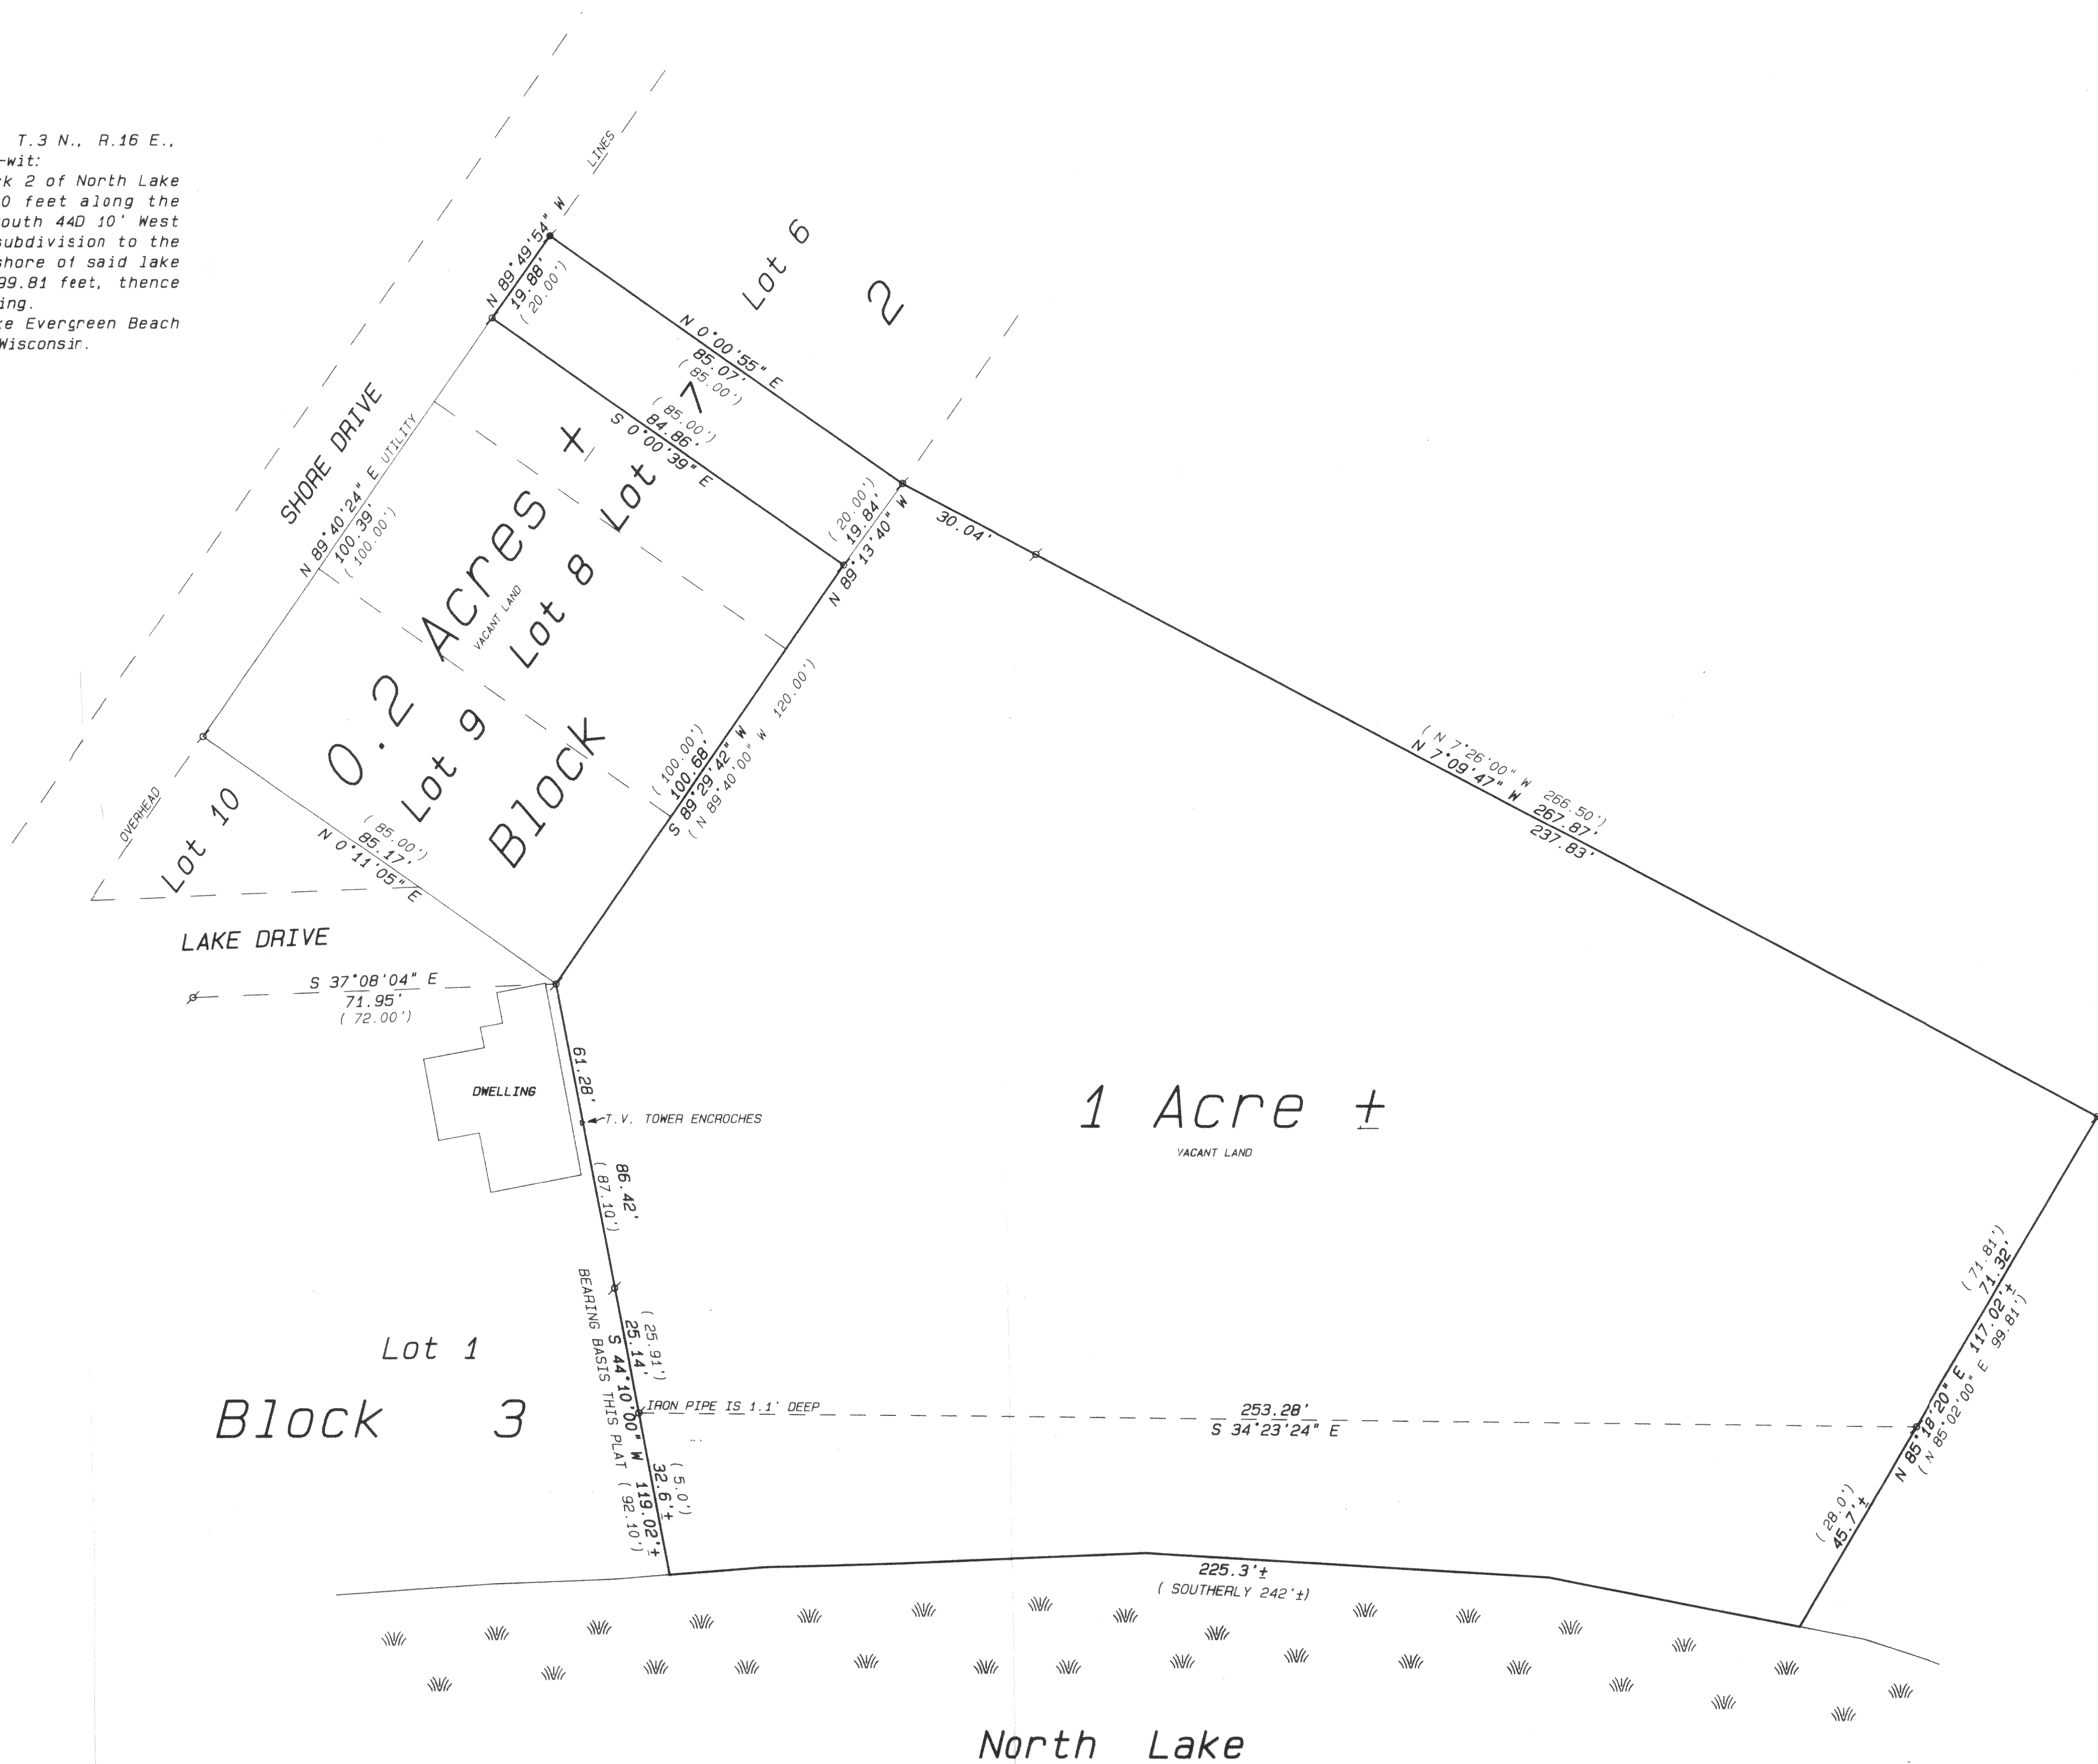


Legend

- FOUND IRON PIPE
- FOUND IRON ROD
- FOUND BRASS CAPPED MONUMENT
- FOUND CONCRETE MONUMENT
- CHISEL CUT IN CONCRETE
- SET IRON ROD, 24" LONG, WEIGHING 1.5 LBS./LINEAL FT., 3/4" DIA.
- SET IRON ROD, 30" LONG, WEIGHING 4.5 LBS./LINEAL FT., 1-1/8" DIA.
- RECORDED AS DIMENSION
- EXISTING FENCE

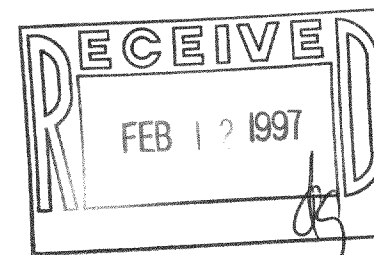

SCALE: 1"= 20 FEET

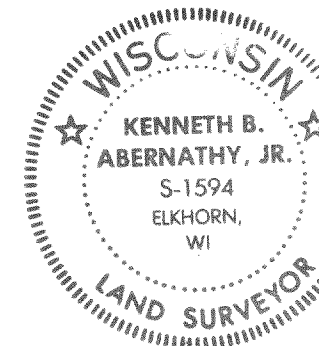

I hereby certify that the above described property has been surveyed by me or under my direction and that the above map is a true representation thereof and shows the size and location of the property, its exterior boundaries, the location of all visible structures and dimensions of all principal buildings thereon, boundary fences, apparent easements, roadways and visible encroachments, if any.
This survey is made for the use of the present owners of the property and also those who purchase, mortgage, or guarantee the title therein within one year from date hereof.

Kenneth B. Abernathy, Jr.
WISCONSIN REGISTERED LAND SURVEYOR,
S-1594

Date: December 31, 1996 Job No. 1996.1204

Owner: John J. Karceski
7716 South Homan Avenue
Chicago, Illinois 60652

GNLE-6
GSC-5-78
316-905