


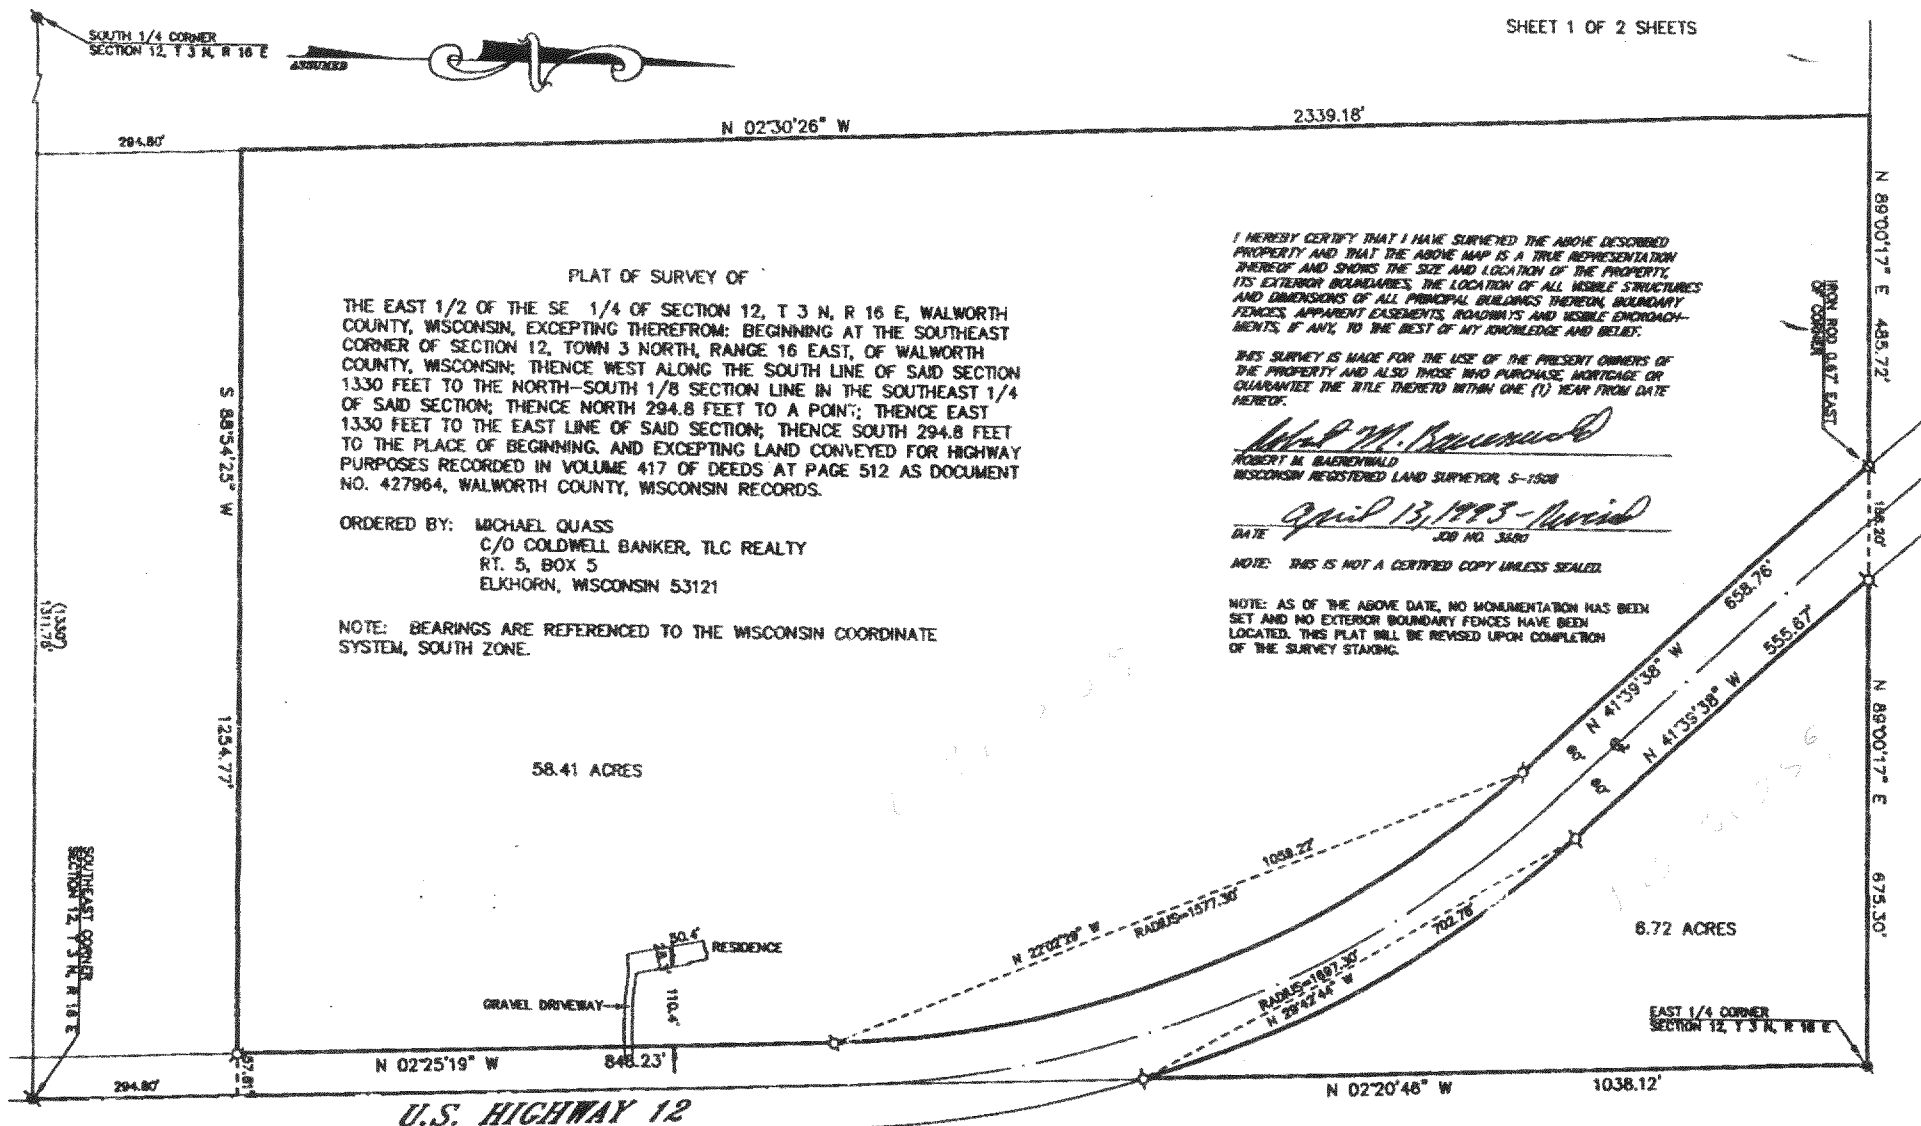

GSC-12-8
GSC-12-8A

316-912